



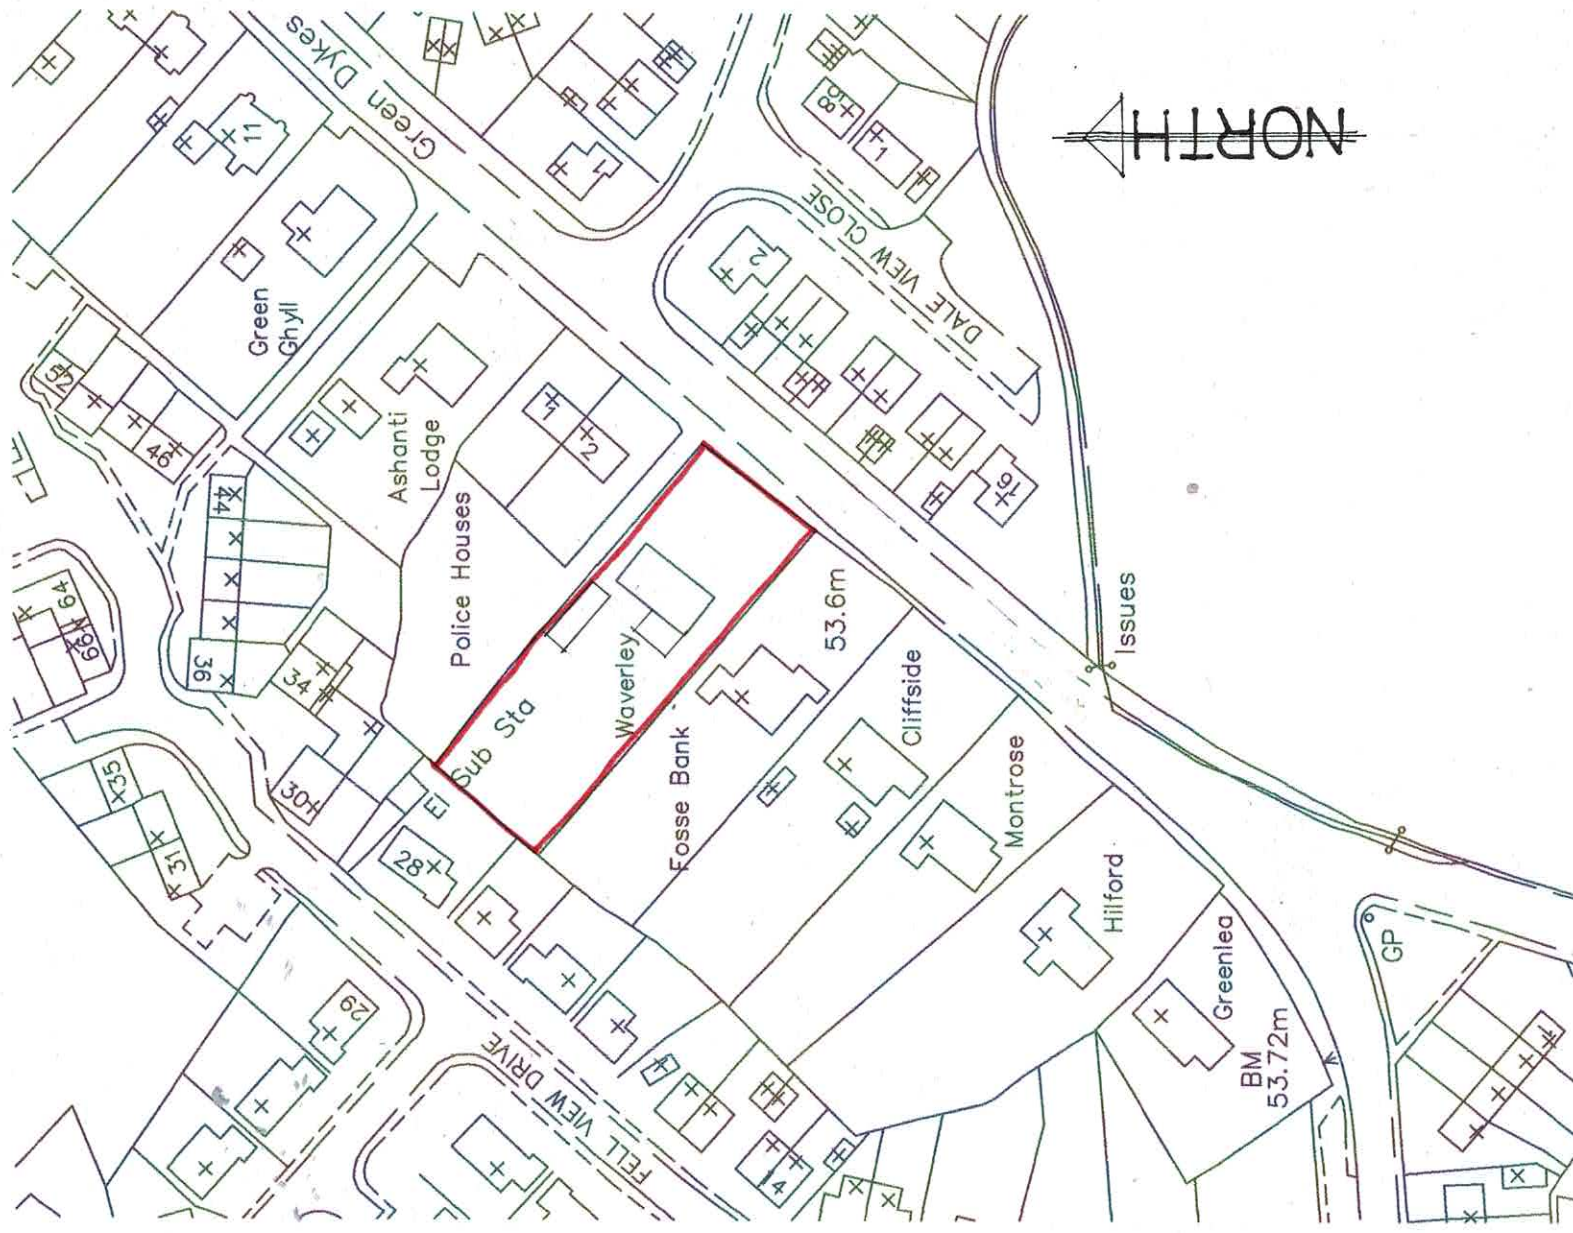

LOCATION PLAN

1:1250.

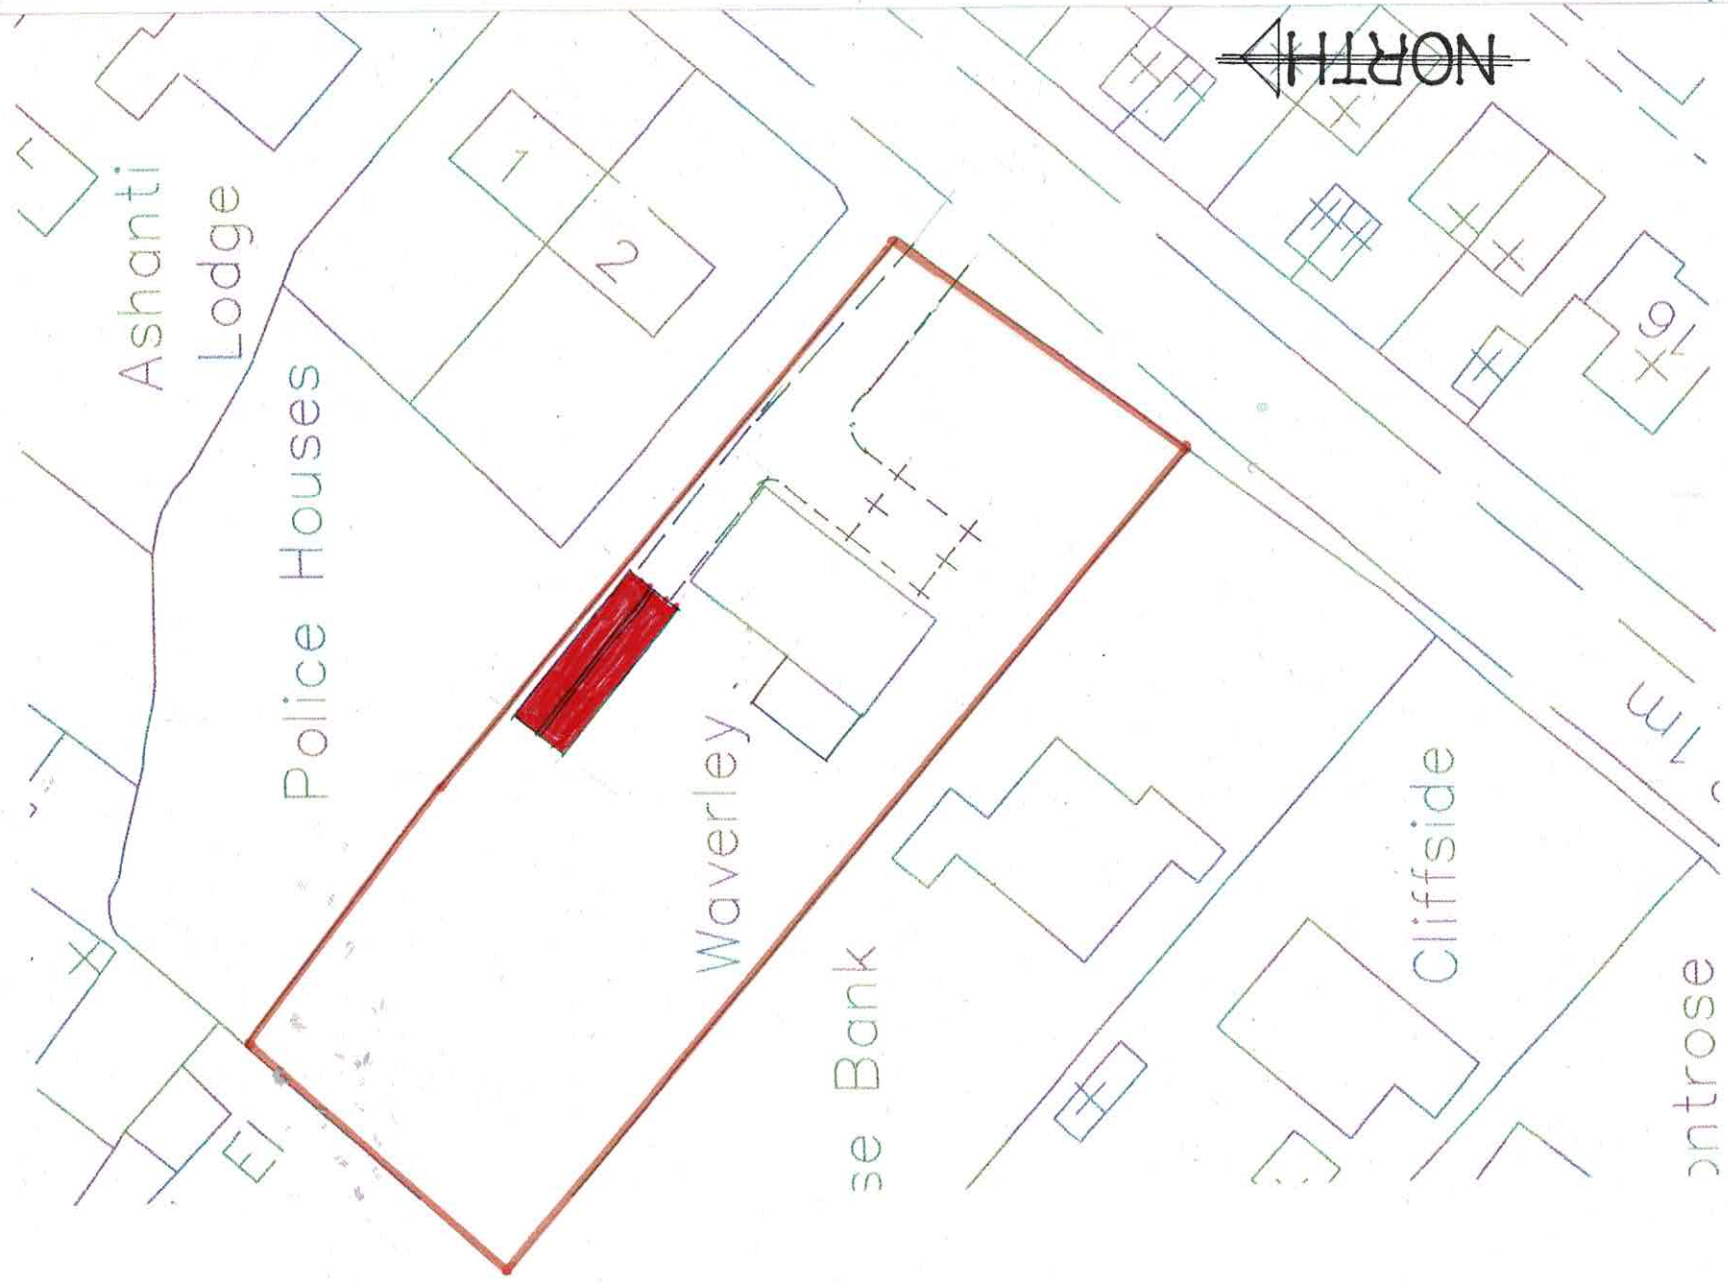

BLOCK PLAN

1:500