



WAVERLEY, GREENDYKES, EGREMONT

NB. THIS DRAWING IS FOR THE SOLE PURPOSE OF OBTAINING C.A. PLANNING & B. REAS APPROVALS.
 NB. ALL NEW ELEC. WORKS TO BE DESIGNED, INSTALLED, INSPECTED & TESTED IN ACC. WITH IEE WIRING REGS - 18th EDITION. THE WORKS TO BE BY A SELF-CERT. INSTALLER OR BY A SIGNED PERSON, WITH A CERT. OF COMPLIANCE


PRODUCED TO BUILDING CONTROL UPON COMPLETION OF THE WORKS.
 PREP. WORKS -- EXCAVATE AS REQD. TO ERECT BUILDING AS SHOWN.
 ROOF: TILES TO MATCH ADJACENT ON 90x25 MM. TREATED SW BATTENS ON TYRES ON PREFORMED TRUSSES @ 600 MM C/S (LA. APPD) ONTO 100x75 MM. WALL PLATE WITH MS. ANCHOR STRAPS @ 1200 MM C/S MAX.
 WALLS: 100 MM. CONC. BLOCK, PIERS AS SHOWN, ON 600x150 MM CONC. STRIP FOUNDATIONS (C30 MIX), WITH 100 MM. COVER ONTO LA. APPROVED BEARING STRATA.
 FLOORS: 150x100 MM RF CONCRETE UNITS OVER. CARBON LINCOL. OVER 2750x2125 MM JOISTS TO RECEIVE ROOF SHUTTER. FLOOR. 2nd. EXP. JOINTS AS SHOWN, INCL. FLOOR EXP. JOINTS AS REQUIRED.

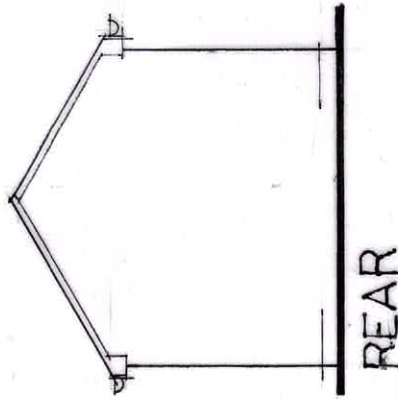

REAR

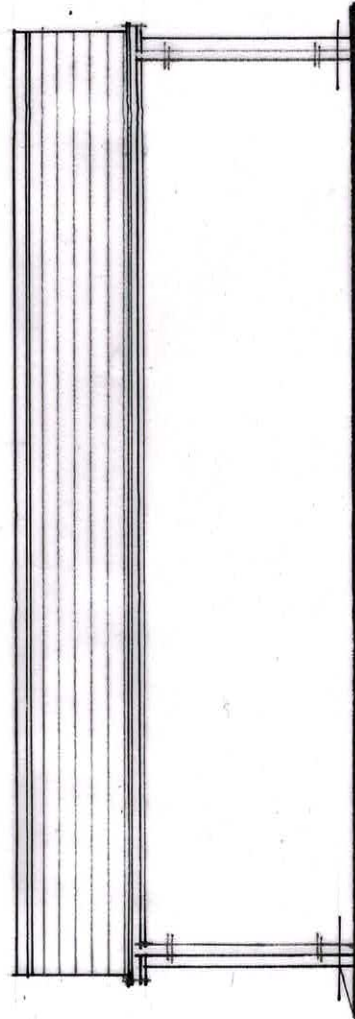


SIDE

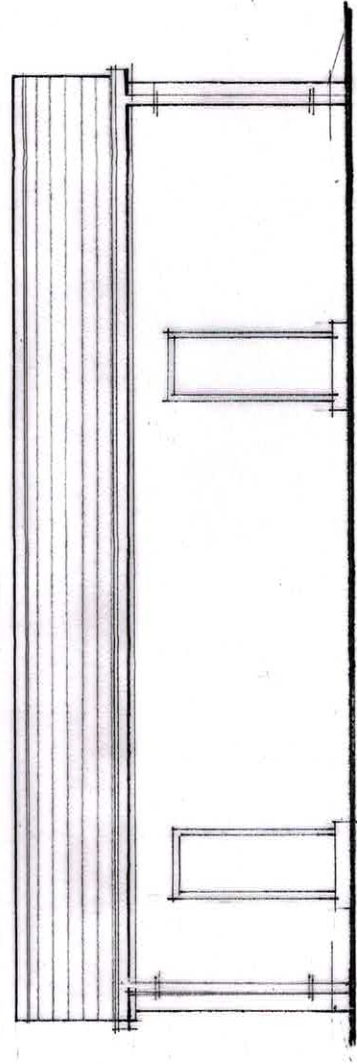


SIDE 1:100

ELEVATIONS

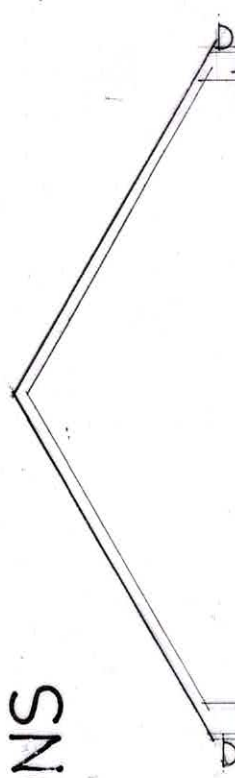

FRONT 1:50

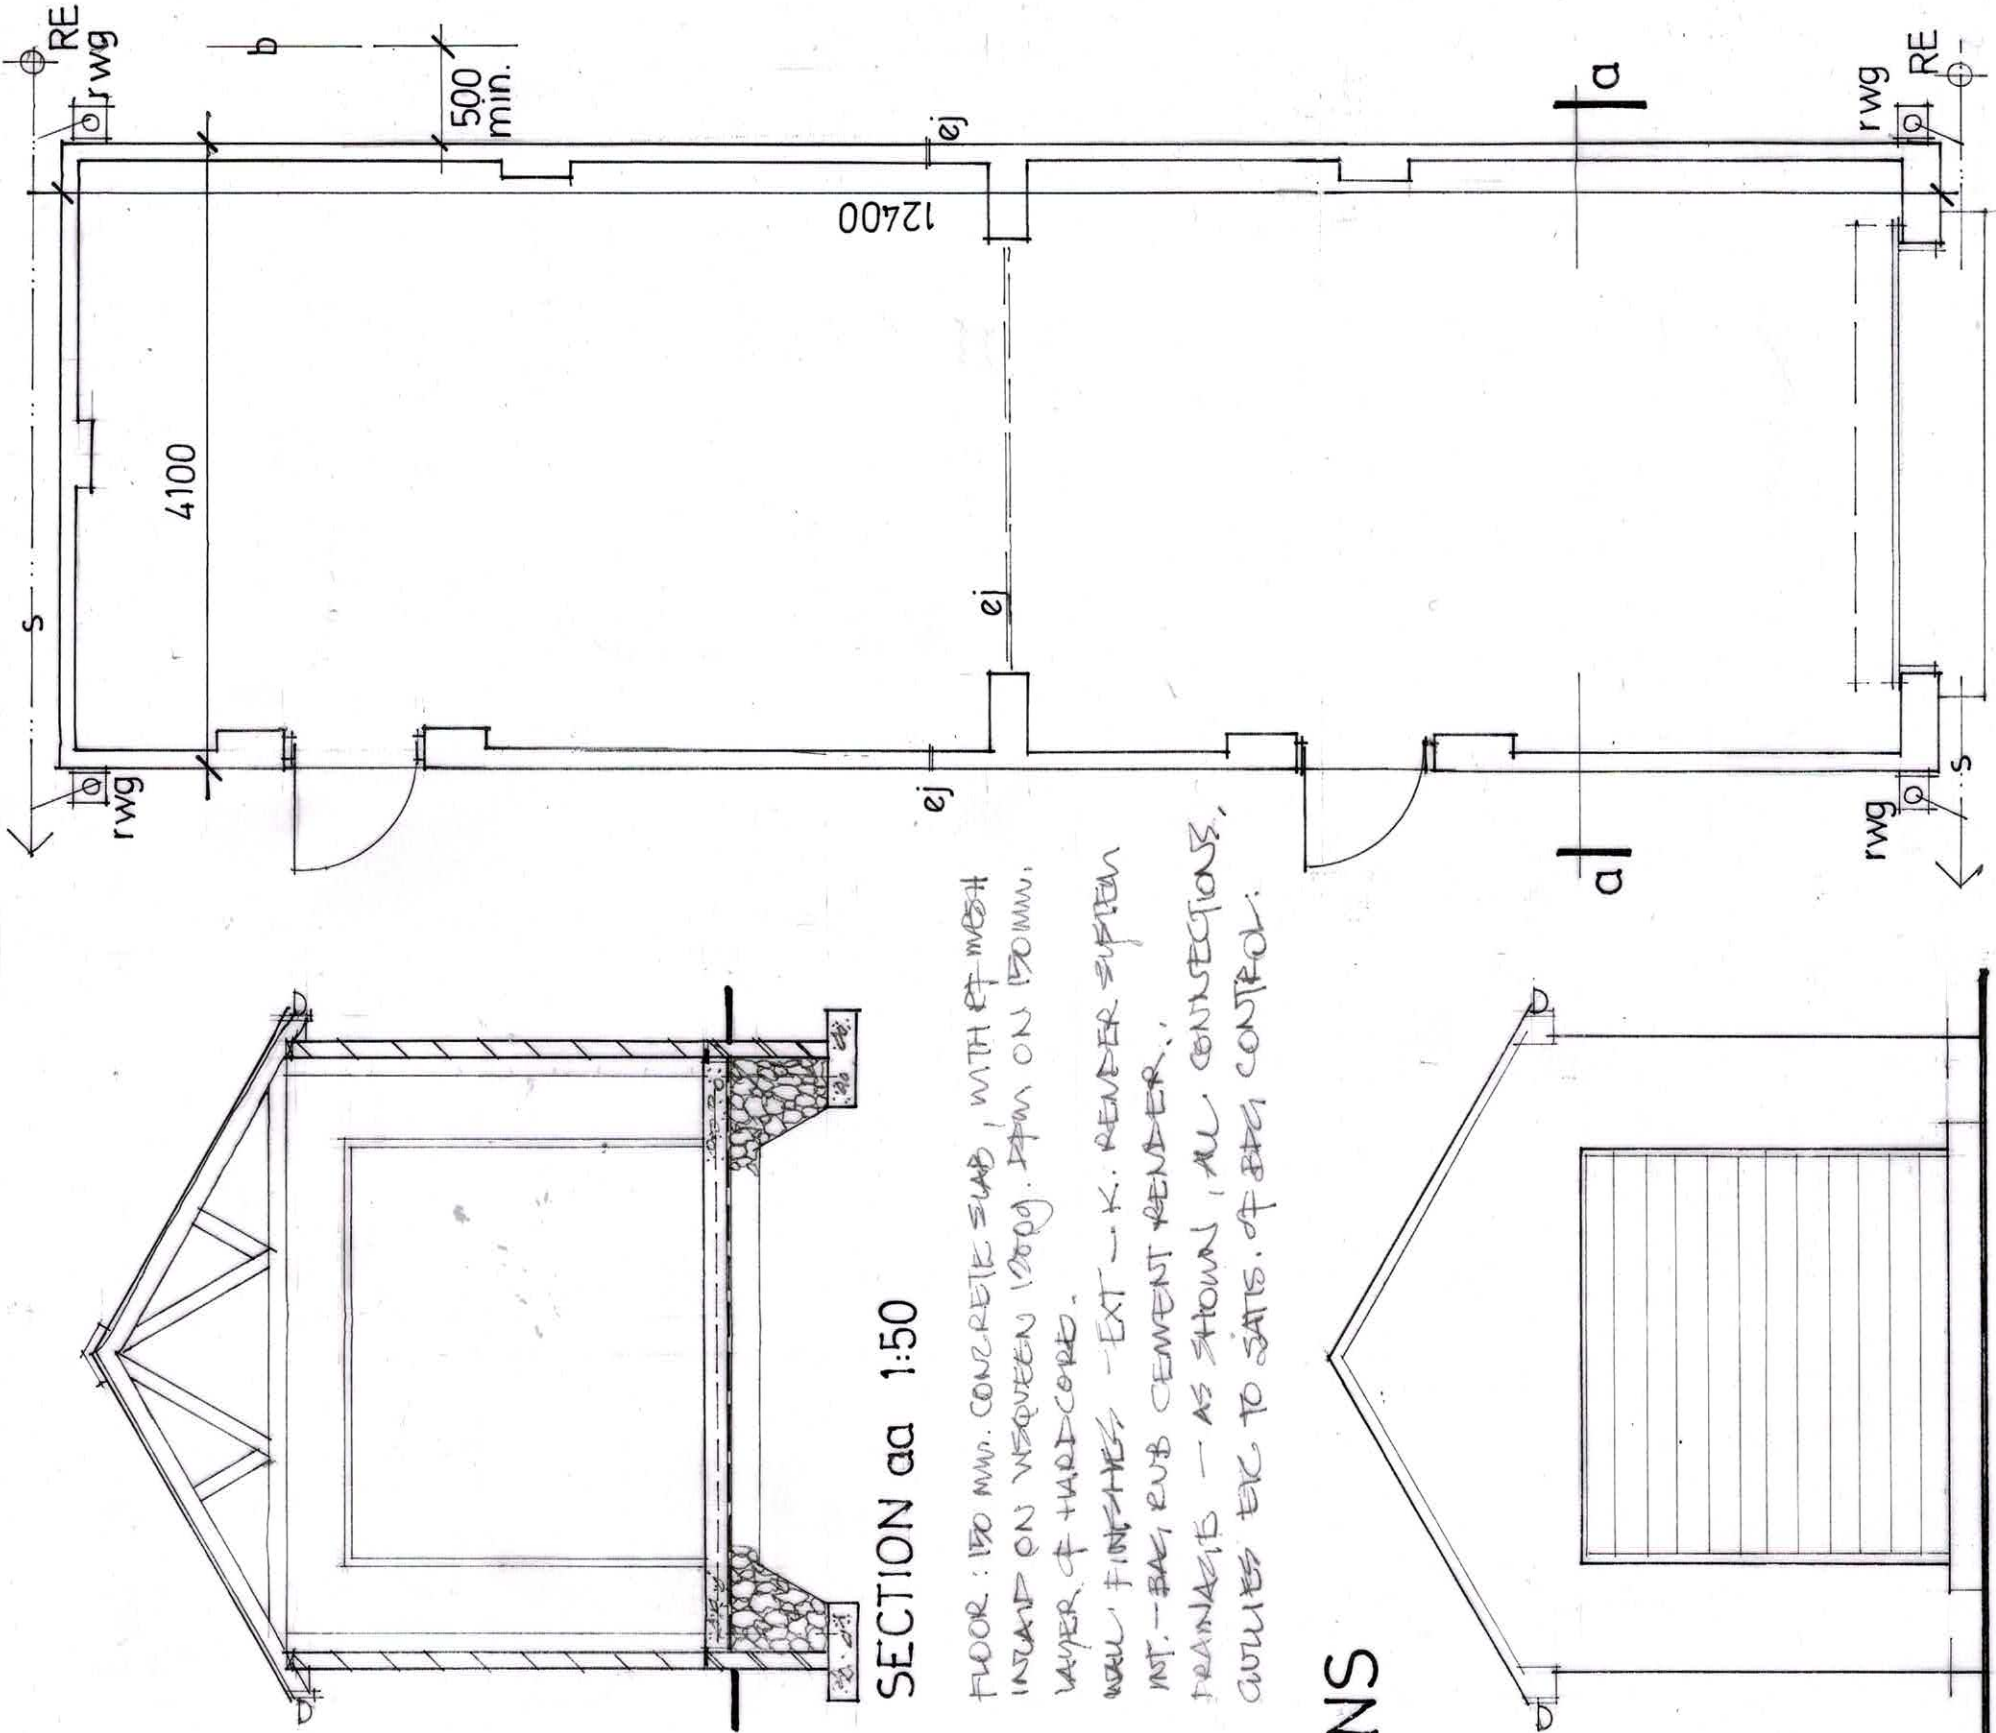

SECTION aa 1:50

FLOOR: 150 MM. CONCRETE SLAB, WITH REINFORCING MESH INCL. ON W/QUEEN 1200g. PPM ON 150 MM. LAYER OF HARD CORE.
 WALL FINISHES - EXT - K. RENDER SYSTEM INT. - BAG, RUB CEMENT RENDER.
 DRAINAGE - AS SHOWN, ALL CONNECTIONS, CURVES ETC TO SATIS. OF B.C. CONTROL.

PLAN 1:50