

Room Schedule Level 5 Proposed			
Level	Name	Area	Department
GDA Level 05	Lobby	5	Circulation
GDA Level 05	Stairs	32	Circulation
Circulation: 2		37	
GDA Level 05	Plant	202	Plant
Plant: 1		202	

THIS DRAWING (OR ANY PART THEREOF) MAY NOT BE COPIED, TRANSMITTED OR DISCLOSED TO ANY THIRD PARTY OR UNAUTHORISED PERSON WITHOUT THE PRIOR WRITTEN PERMISSION OF GILLING DOD ARCHITECTS.


THIS DRAWING IS TO BE READ IN CONJUNCTION WITH ALL OTHER RELEVANT DRAWINGS PREPARED BY CONSULTANTS AND SUB-CONTRACTORS.

DO NOT SCALE FROM THIS DRAWING. WORK ONLY TO PRINTED DIMENSIONS.

REPORT ANY DISCREPANCIES TO THE ARCHITECT OR REPRESENTATIVES THEREOF.

© ALL RIGHTS RESERVED. NO PART OF THIS DRAWING MAY BE REPRODUCED OR TRANSMITTED IN ANY FORM OR BY ANY MEANS WITHOUT THE WRITTEN PERMISSIONS OF THE COPYRIGHT HOLDER

ONCE PRINTED AND DISTRIBUTED THIS DOCUMENT IS ASSUMED UNCONTROLLED

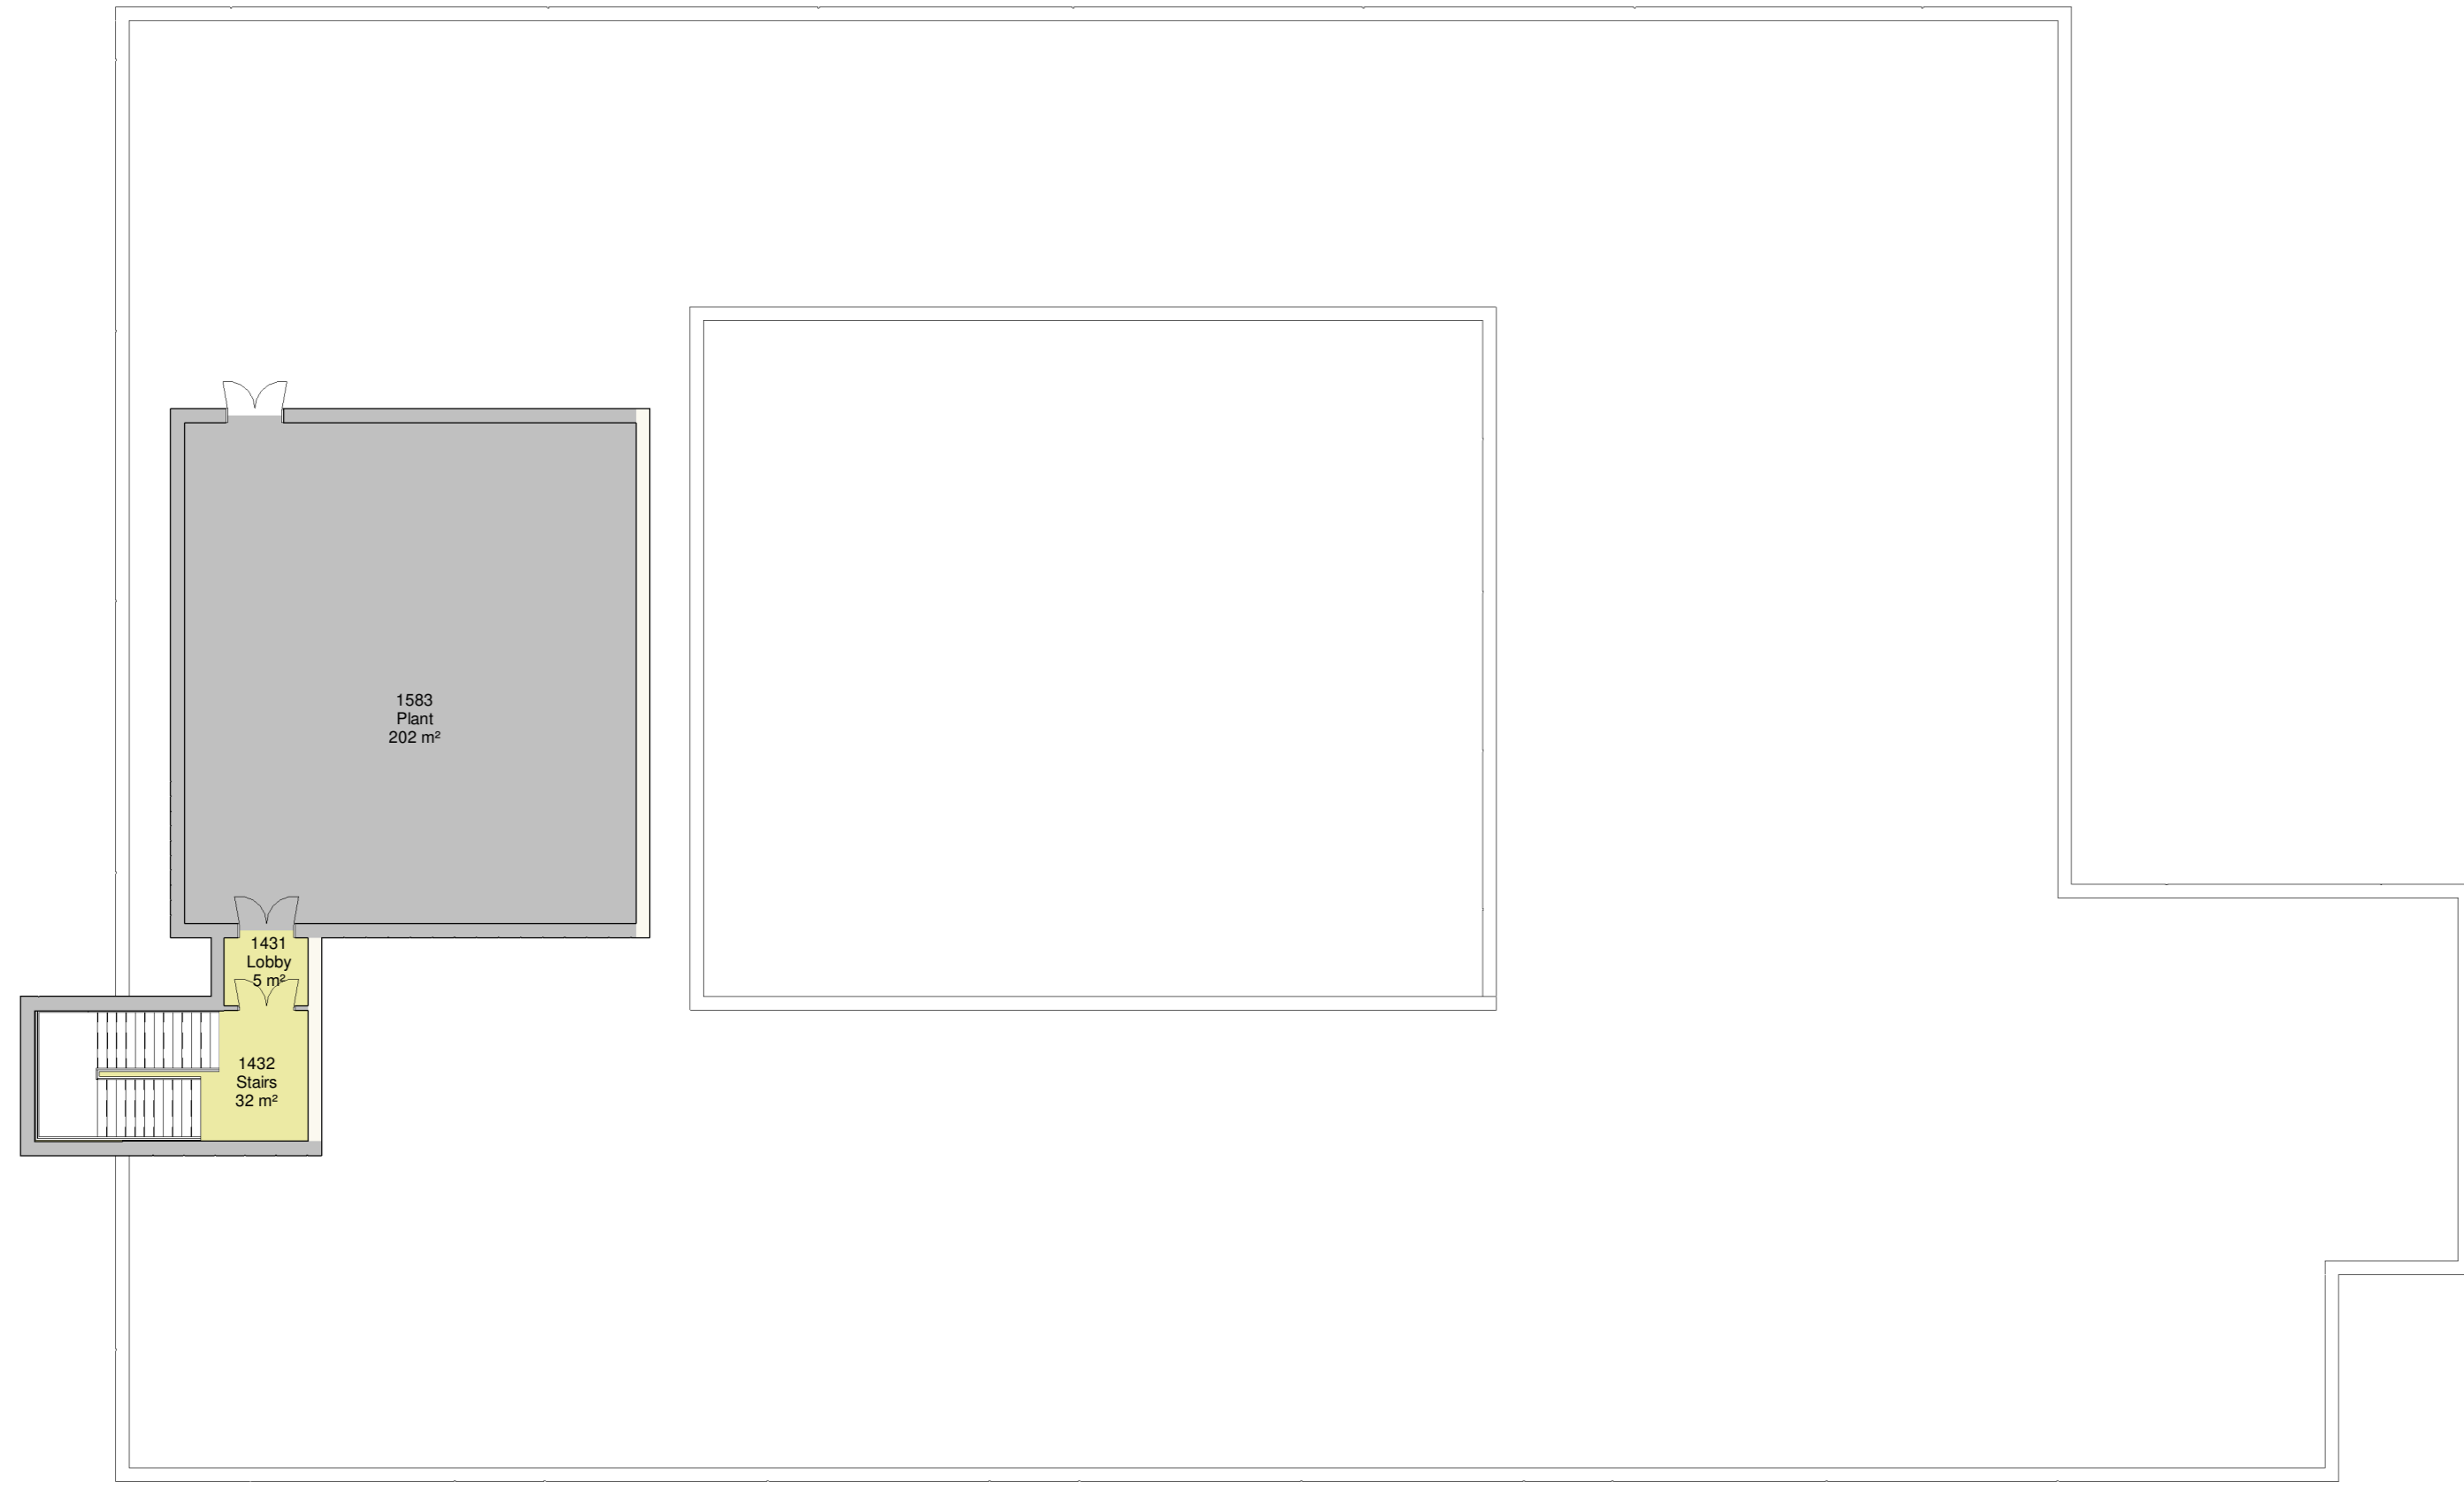

P03	BW	Issued for Outline Planning	23/07/20
P02	BW	Layout updated	13/05/20
P01	PS	Issued for Comment	31/01/20
Rev	By	Description	Date



The Cruck Barn, Duxbury Park, Chorley, Lancashire. PR7 4AT
t: 01257 260070 f: 01257 260071

Client
North Cumbria University Hospitals NHS Trust

Project
West Cumberland Hospital, Whitehaven - Phase 2

Title
Phase 2 Block
Inpatient Ward Accommodation
Proposed Level 05 Plan

Drawing Status
Issued for Outline Planning

Project Number	Drawn By	Checked By	Approved
8060k	PS	AG	SK
Scale	Sheet Size	Suitability	Rev.
As indicated	A2	S2	P03


Drawing Number
WCH-GDA-V7-05-DR-A-05_20-0005

2 Proposed Level 05 Plan
1 : 200

Department Legend

- Circulation
- Plant

Checked by	Date

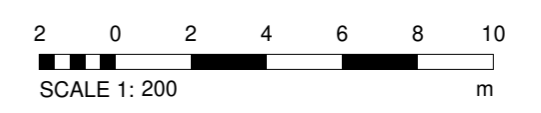

Drawing issued for illustrative purposes only