

**GENERAL NOTES:**

1. THIS DRAWING IS TO BE READ IN CONJUNCTION WITH ALL RELEVANT ARCHITECTS AND ENGINEERS DRAWINGS AND SPECIFICATIONS.
2. DO NOT SCALE THIS DRAWING. ANY AMBIGUITIES, OMISSIONS AND ERRORS ON DRAWINGS SHALL BE BROUGHT TO THE ENGINEERS ATTENTION IMMEDIATELY. ALL DIMENSIONS MUST BE CHECKED / VERIFIED ON SITE.
3. ALL DIMENSIONS ARE IN MILLIMETRES UNLESS NOTED OTHERWISE.
4. FOR GENERAL NOTES REFER TO DRAWING.

**DESIGN NOTES**

1. PROPOSAL BASED ON INFORMATION AVAILABLE AT THE TIME OF PRODUCTION. ANY VARIANCE FROM THE INFORMATION SHOWN SHOULD BE REPORTED TO THE ENGINEER FOR REVIEW.
2. LAYOUT SUBJECT TO LOCATING EXISTING UTILITIES. ALL EXISTING SERVICES TO BE LOCATED PRIOR TO COMMENCEMENT OF ANY WORKS, AND WHERE NECESSARY PROTECTION OR DIVERSIONS TO BE UNDERTAKEN TO AVOID CONFLICT WITH THE PROPOSED WORK.
3. SECTIONS OF ADOPTABLE HIGHWAY SUBJECT TO APPROVAL AND CONSULTATION BY LOCAL AUTHORITY.
4. NOT TO BE USED FOR CONSTRUCTION, PLAN FOR S278 APPROVAL ONLY.
5. ASSETS SHOWN MAY NOT ACCURATELY REPRESENT THE TRUE LOCATION ON SITE.
6. NEW GULLY CONNECTIONS SUBJECT TO S106 AGREEMENT BY UNITED UTILITIES.

**KEY**

- INDICATIVE HIGHWAYS BOUNDARY
- P1: BLISTER TACTILE PAVING (SEE GA FOR COLOUR)
- P2: FULL DEPTH CARRIAGEWAY CONSTRUCTION
- P3: PROPOSED FOOTPATH OVERLAY EXISTING CARRIAGEWAY. SURFACE TO BE RAISED TO CHANNEL LINE ACCORDINGLY
- P4: PROPOSED FOOTPATH CONSTRUCTION
- P5: RESURFACE EXISTING FOOTPATH
- P6: CARRIAGEWAY TIE IN DETAIL
- P7: MINOR PAVING SURFACING
- NARROW WIDENING

REFER TO DRAWING 95871 FOR CONSTRUCTION DETAILS

P02	UPDATED TO CCC COMMENTS (S2)	18/03/22	MB	JDB
P01	ISSUED FOR INFORMATION (S2)	29/10/21	MB	JDB
Rev:	Description:	Date:	By:	Chkd:



Units 24 & 25 Riverside Place, K Village, Loud Road, Kendal, LA9 7FH  
01539 724822  
kendal@curtins.com  
www.curtins.com

Civil & Structures • Transport Planning • Environmental • Infrastructure • Geotechnical • Conservation & Heritage • Principal Designer  
Birmingham • Bristol • Cambridge • Cardiff • Douglas • Dublin • Edinburgh • Glasgow • Harlow • Leeds • Liverpool • London • Manchester • Nottingham

Status: **ISSUED FOR INFORMATION** **S2**




Project: **PRO-CURE WEST CUMBERLAND HOSPITAL PHASE 2 DEVELOPMENT**

Dwg Title: **S278 HIGHWAY WORKS SURFACING PLAN**

Project No:	Size:	Date:	Drawn By:	Designed By:	Checked By:
072419	A1	29/10/21	MB	MB	JDB
Scale: 1:250					
Project Code:	Originator:	Zone:	Level:	Type:	Discipline: Category / Number: Rev:

WCHPH2-CUR - VV - XX - DR - C - 95701 - P02

**OTHER DISCIPLINE DRAWING REFERENCES**  
THE DESIGN OF THIS SCHEME HAS BEEN DESIGNED IN ACCORDANCE WITH THE BELOW DRAWINGS AND INFORMATION.  
TOPOGRAPHICAL SURVEY REF: Combined Drawing from All GCL Surveys.dwg (REC'D 15/03/2022)  
STRUCTURAL ENGINEERS DRAWING REF: N/A  
ARCHITECTS DRAWING REF: WCH-ITR-00-XX-M2-L-0001.dwg (REC'D 18/03/2022)  
OTHER INFORMATION REF: N/A

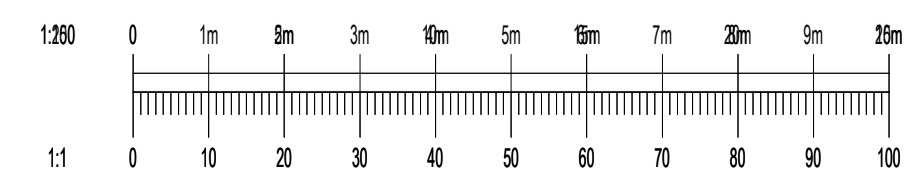

WCHPH2-CUR-VV-XX-DR-C-95701-P01\_SurfacingPlan.dwg