
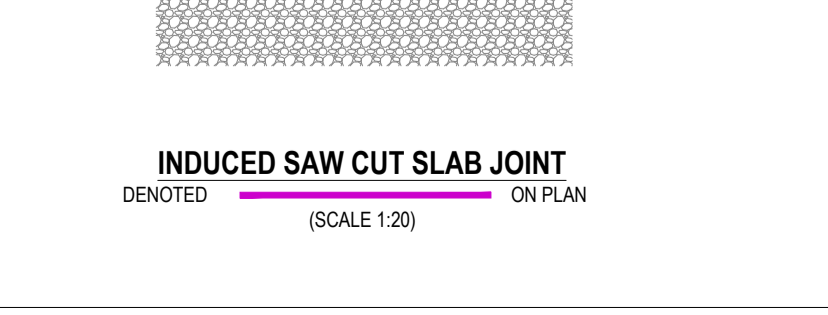
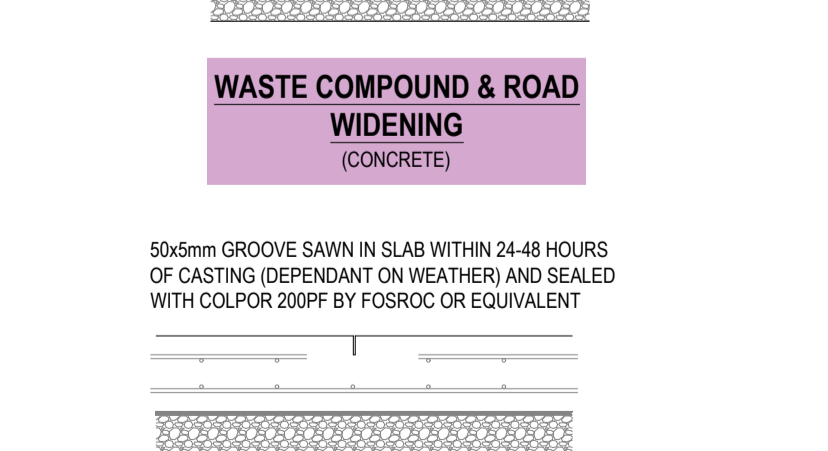
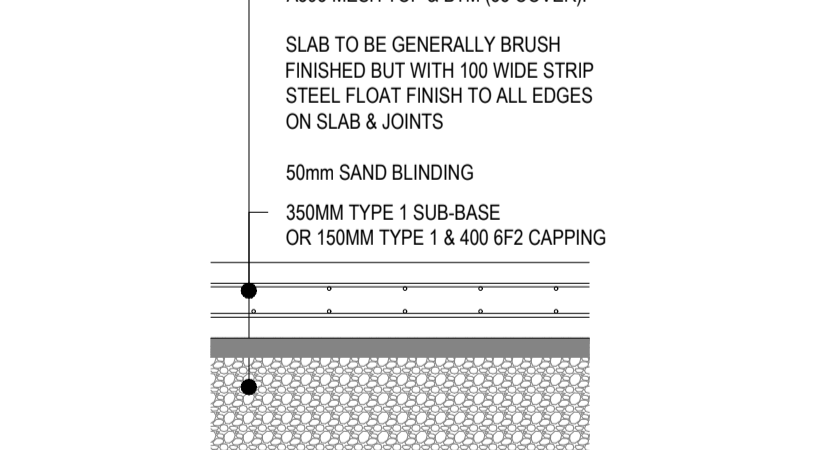
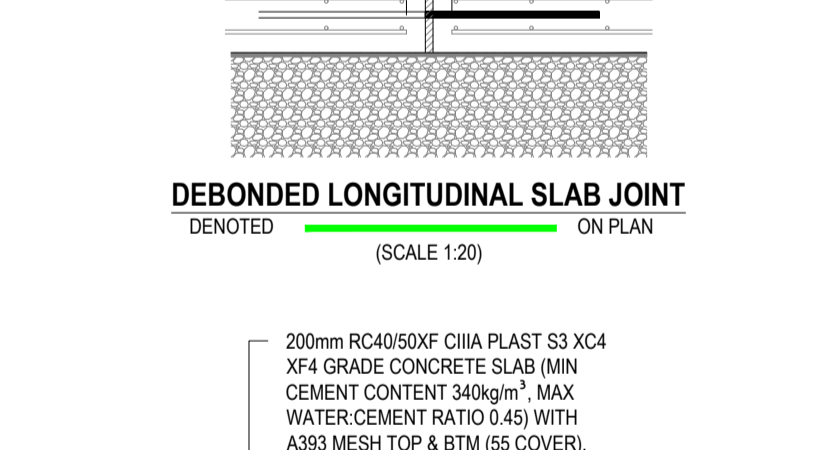
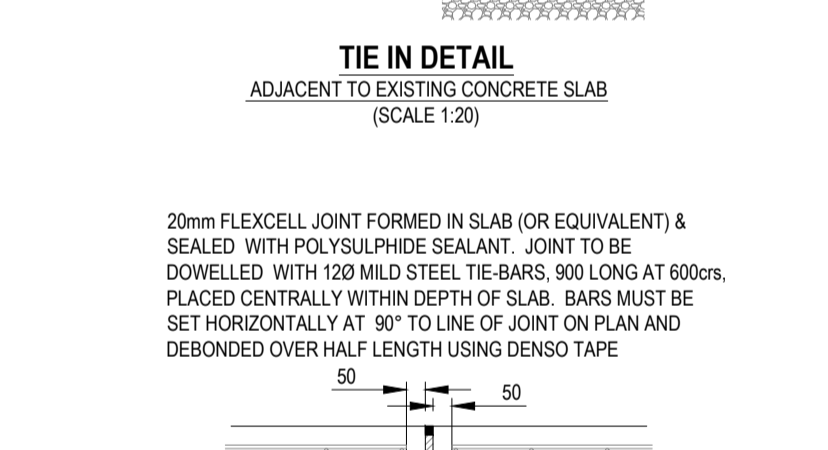
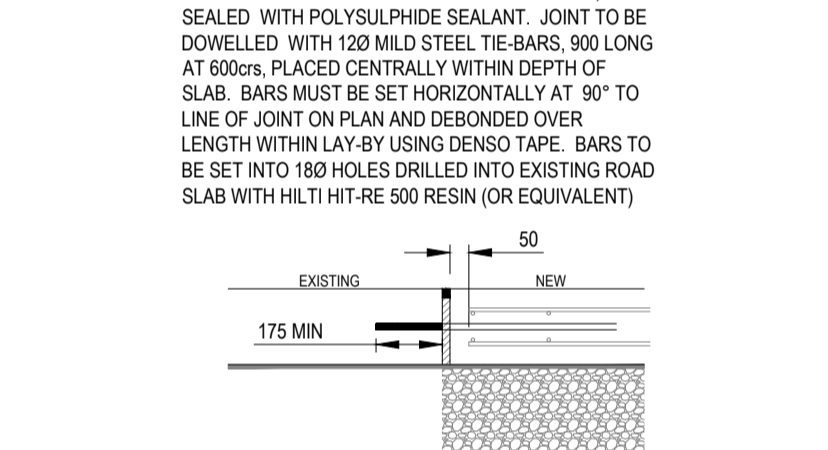
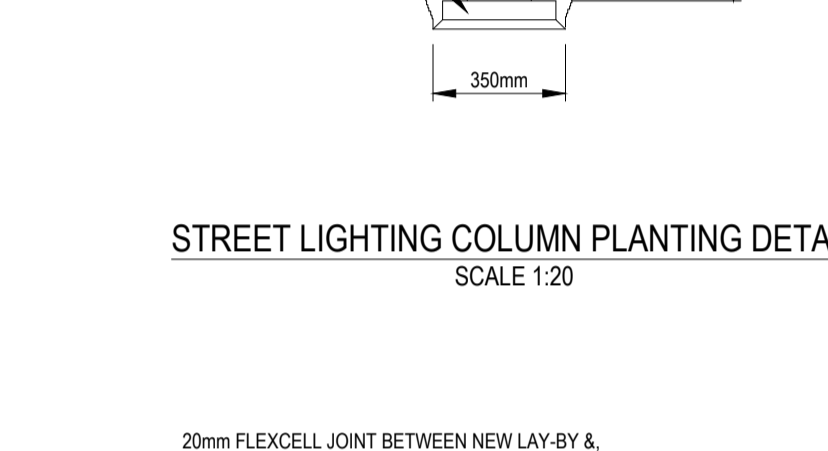


Column Height	Planting Depth
4m	800mm
5m	800mm
6m	1000mm
8m	1200mm
10m	1500mm
12m	1700mm

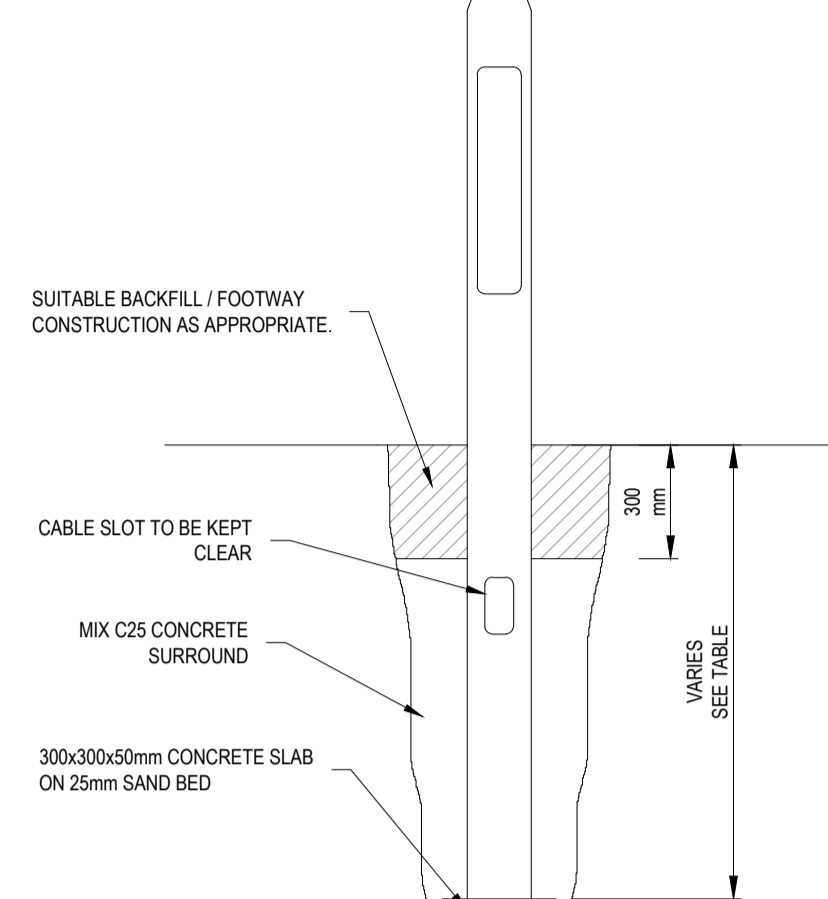

GENERAL NOTES:

- THIS DRAWING IS TO BE READ IN CONJUNCTION WITH ALL RELEVANT ARCHITECTS AND ENGINEERS DRAWINGS AND SPECIFICATIONS.
- DO NOT SCALE THIS DRAWING. ANY AMBIGUITIES, OMISSIONS AND ERRORS ON DRAWINGS SHALL BE BROUGHT TO THE ENGINEERS ATTENTION IMMEDIATELY. ALL DIMENSIONS MUST BE CHECKED / VERIFIED ON SITE.
- ALL DIMENSIONS ARE IN MILLIMETRES UNLESS NOTED OTHERWISE.
- FOR GENERAL NOTES REFER TO DRAWING.

LEGEND:

- PROPOSED CONCRETE SLAB
- PROPOSED ASPHALT ACCESS ROAD
- PROPOSED FOOTWAY - BLACK ASPHALT
- PERMEABLE SURFACE WITH TYPE 3 SUB-BASE BENEATH
- PROPOSED FOOTWAY - COLOURED ASPHALT
- PROPOSED ASPHALT FOOTWAY PERMEABLE SUB-BASE
- PROPOSED PERMEABLE PARKING
- PROPOSED PERMEABLE PARKING WITH DBM LAYER
- CAR PARKING ACCESS
- EXISTING CONCRETE ROAD
- EXISTING PAVED FOOTWAY
- EXISTING CONCRETE FOOTWAY
- EXISTING HARD LANDSCAPING TO BE DEMOLISHED (ALONG ACCESS ROAD ONLY)
- PROPOSED HALF BATTERED KERB
- PROPOSED EDGING KERB

Rev.	Description	Date	By	Chkd
P06	FENCE DETAIL ADDED, HATCH BOUNDARIES UPDATED	03/05/22	DM	PT
P05	UPDATED LAYOUT	31/03/22	DM	AMB
P04	DRAFT RIBA STAGE 4 ISSUE. REVISED DRG. NO.	11/02/22	AMB	CJS
P03	HATCHES, DETAILS AND RETAINING WALL EXTENT AMENDED	24/06/21	DM	PT
P02	Retaining wall extent and notes amended.	27/05/21	PT	PT
P01	ISSUED FOR STAGE 3	21/05/21	NG	PT

Curtins

Units 24 & 25 Riverside Place, K Village, Loud Road, Kendal, LA9 7FH
01539 724823
kendal@curtins.com
www.curtins.com

Civil & Structures • Transport Planning • Environmental • Infrastructure • Geotechnical • Conservation & Heritage • Principal Designer
Birmingham • Bristol • Cambridge • Cardiff • Chester • Dublin • Edinburgh • Glasgow • Harlow • Leeds • Liverpool • London • Manchester • Nottingham

Status: **ISSUED FOR STAGE APPROVAL** **S4**

Client:

PRO-CURE

WEST CUMBERLAND HOSPITAL
PHASE 2 DEVELOPMENT

Dig Title:

EXTERNAL WORKS PLAN AND DETAILS

Project No:	Size:	Date:	Drawn By:	Designed By:	Checked By:
072419	A1	21/05/21	N. GILL	P. THOMAS	P. THOMAS

Scale: 1:20 / 500

Project Code: Originator: Zone: Level: Type: Discipline: Category / Number: Rev:

WCHPH2-CUR - VV - ZZ - DR - C - 90001 - P06

X-CUR-Proposed Layout.dwg