



4 Elevation D
1:100

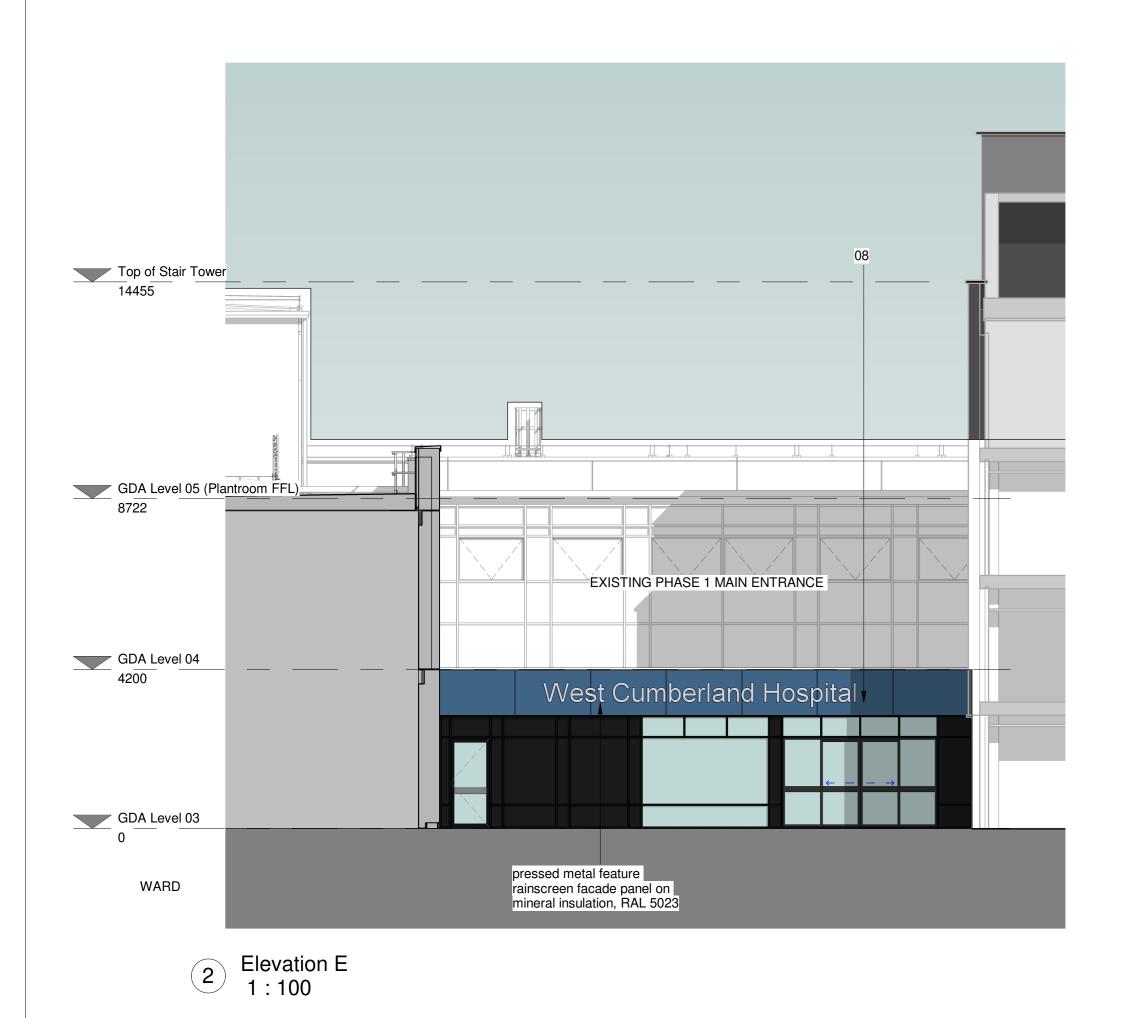

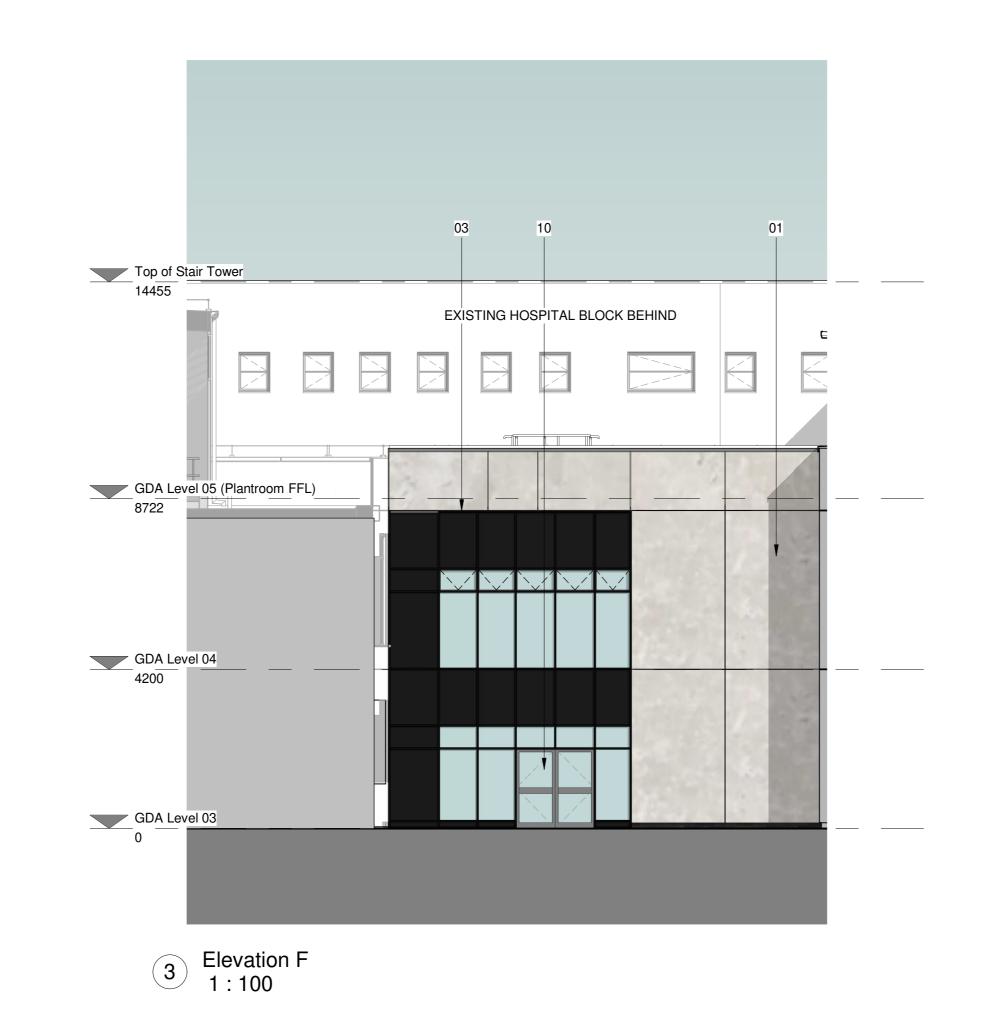

P03 EA Update Planning Issue - Conditions Discharge Application
P02 IW Issued for Planning
P01 IW Updated inline with design development
Rev By Description GRAHAM gilling dod architects The Cruck Barn, Duxbury Park, Chorley, Lancashire. PR7 4AT *t:* 01257 260070 *f:* 01257 260071 North Cumbria Integrated Care NHS Foundation Site Name: West Cumberland Hospital Whitehaven - Phase 2 Development

THIS DRAWING (OR ANY PART THEREOF) MAY NOT BE COPIED, TRANSMITTED OR DISCLOSED TO ANY THIRD PARTY OR UNAUTHORISED PERSON WITHOUT THE PRIOR WRITTEN

THIS DRAWING IS TO BE READ IN CONJUNCTION WITH ALL OTHER RELEVANT DRAWINGS PREPARED BY CONSULTANTS AND SUB-

REPORT ANY DISCREPANCIES TO THE ARCHITECT OR REPRESENTATIVES THEREOF.

© ALL RIGHTS RESERVED. NO PART OF THIS DRAWING MAY BE

REPRODUCED OR TRANSMITTED IN ANY FORM OR BY ANY MEANS WITHOUT THE WRITTEN PERMISSIONS OF THE COPYRIGHT

ONCE PRINTED AND DISTRIBUTED THIS DOCUMENT IS ASSUMED UNCONTROLLED

DO NOT SCALE FROM THIS DRAWING. WORK ONLY TO PRINTED

PERMISSION OF GILLING DOD ARCHITECTS.

1 0 1 2 3 4 5 SCALE 1: 100 m

Project No: 8060p As indicated Drawn by: Checked by: Approved by: Revision: P03 Suitability: Status: Suitable for Planning Project Code / Originator / Volume / Level / Type / Discipline / System-Number WCHPH2-GDA-V7-ZZ-DR-A-99003

Proposed Elevations - Sheet 2 of 3