




1 Phase 1c
1 : 1000

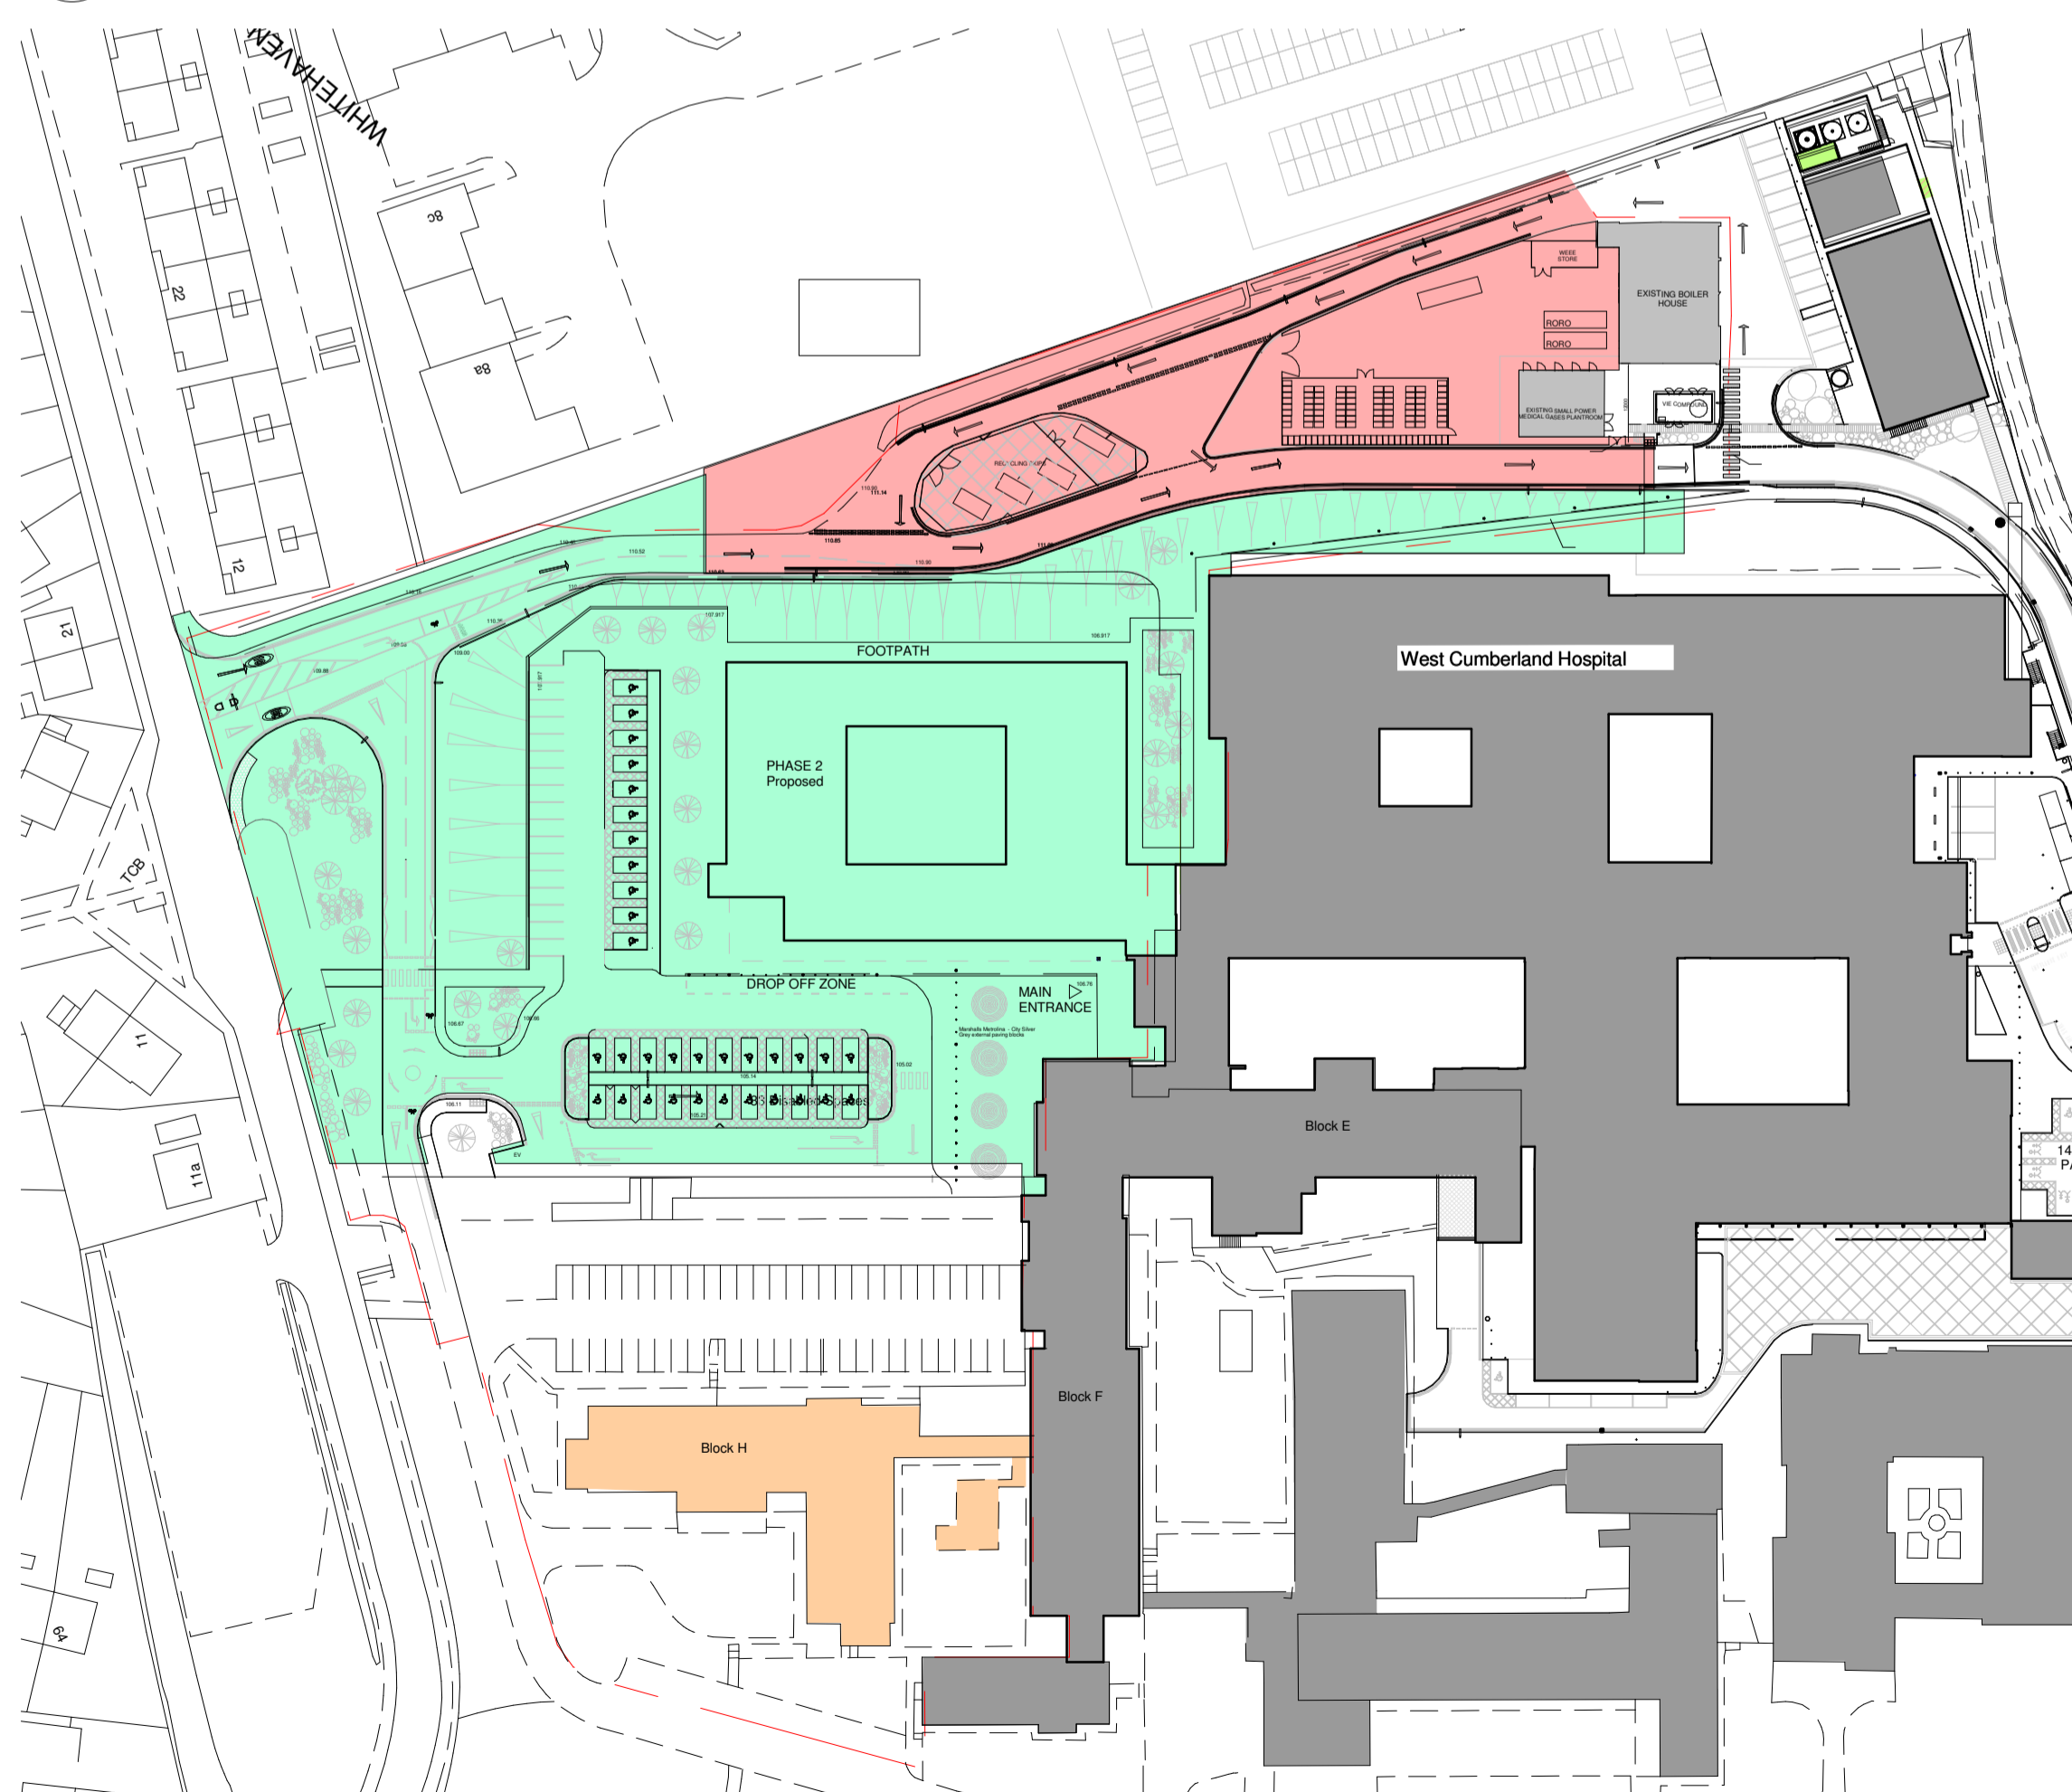

3 Phase 2a
1 : 1000

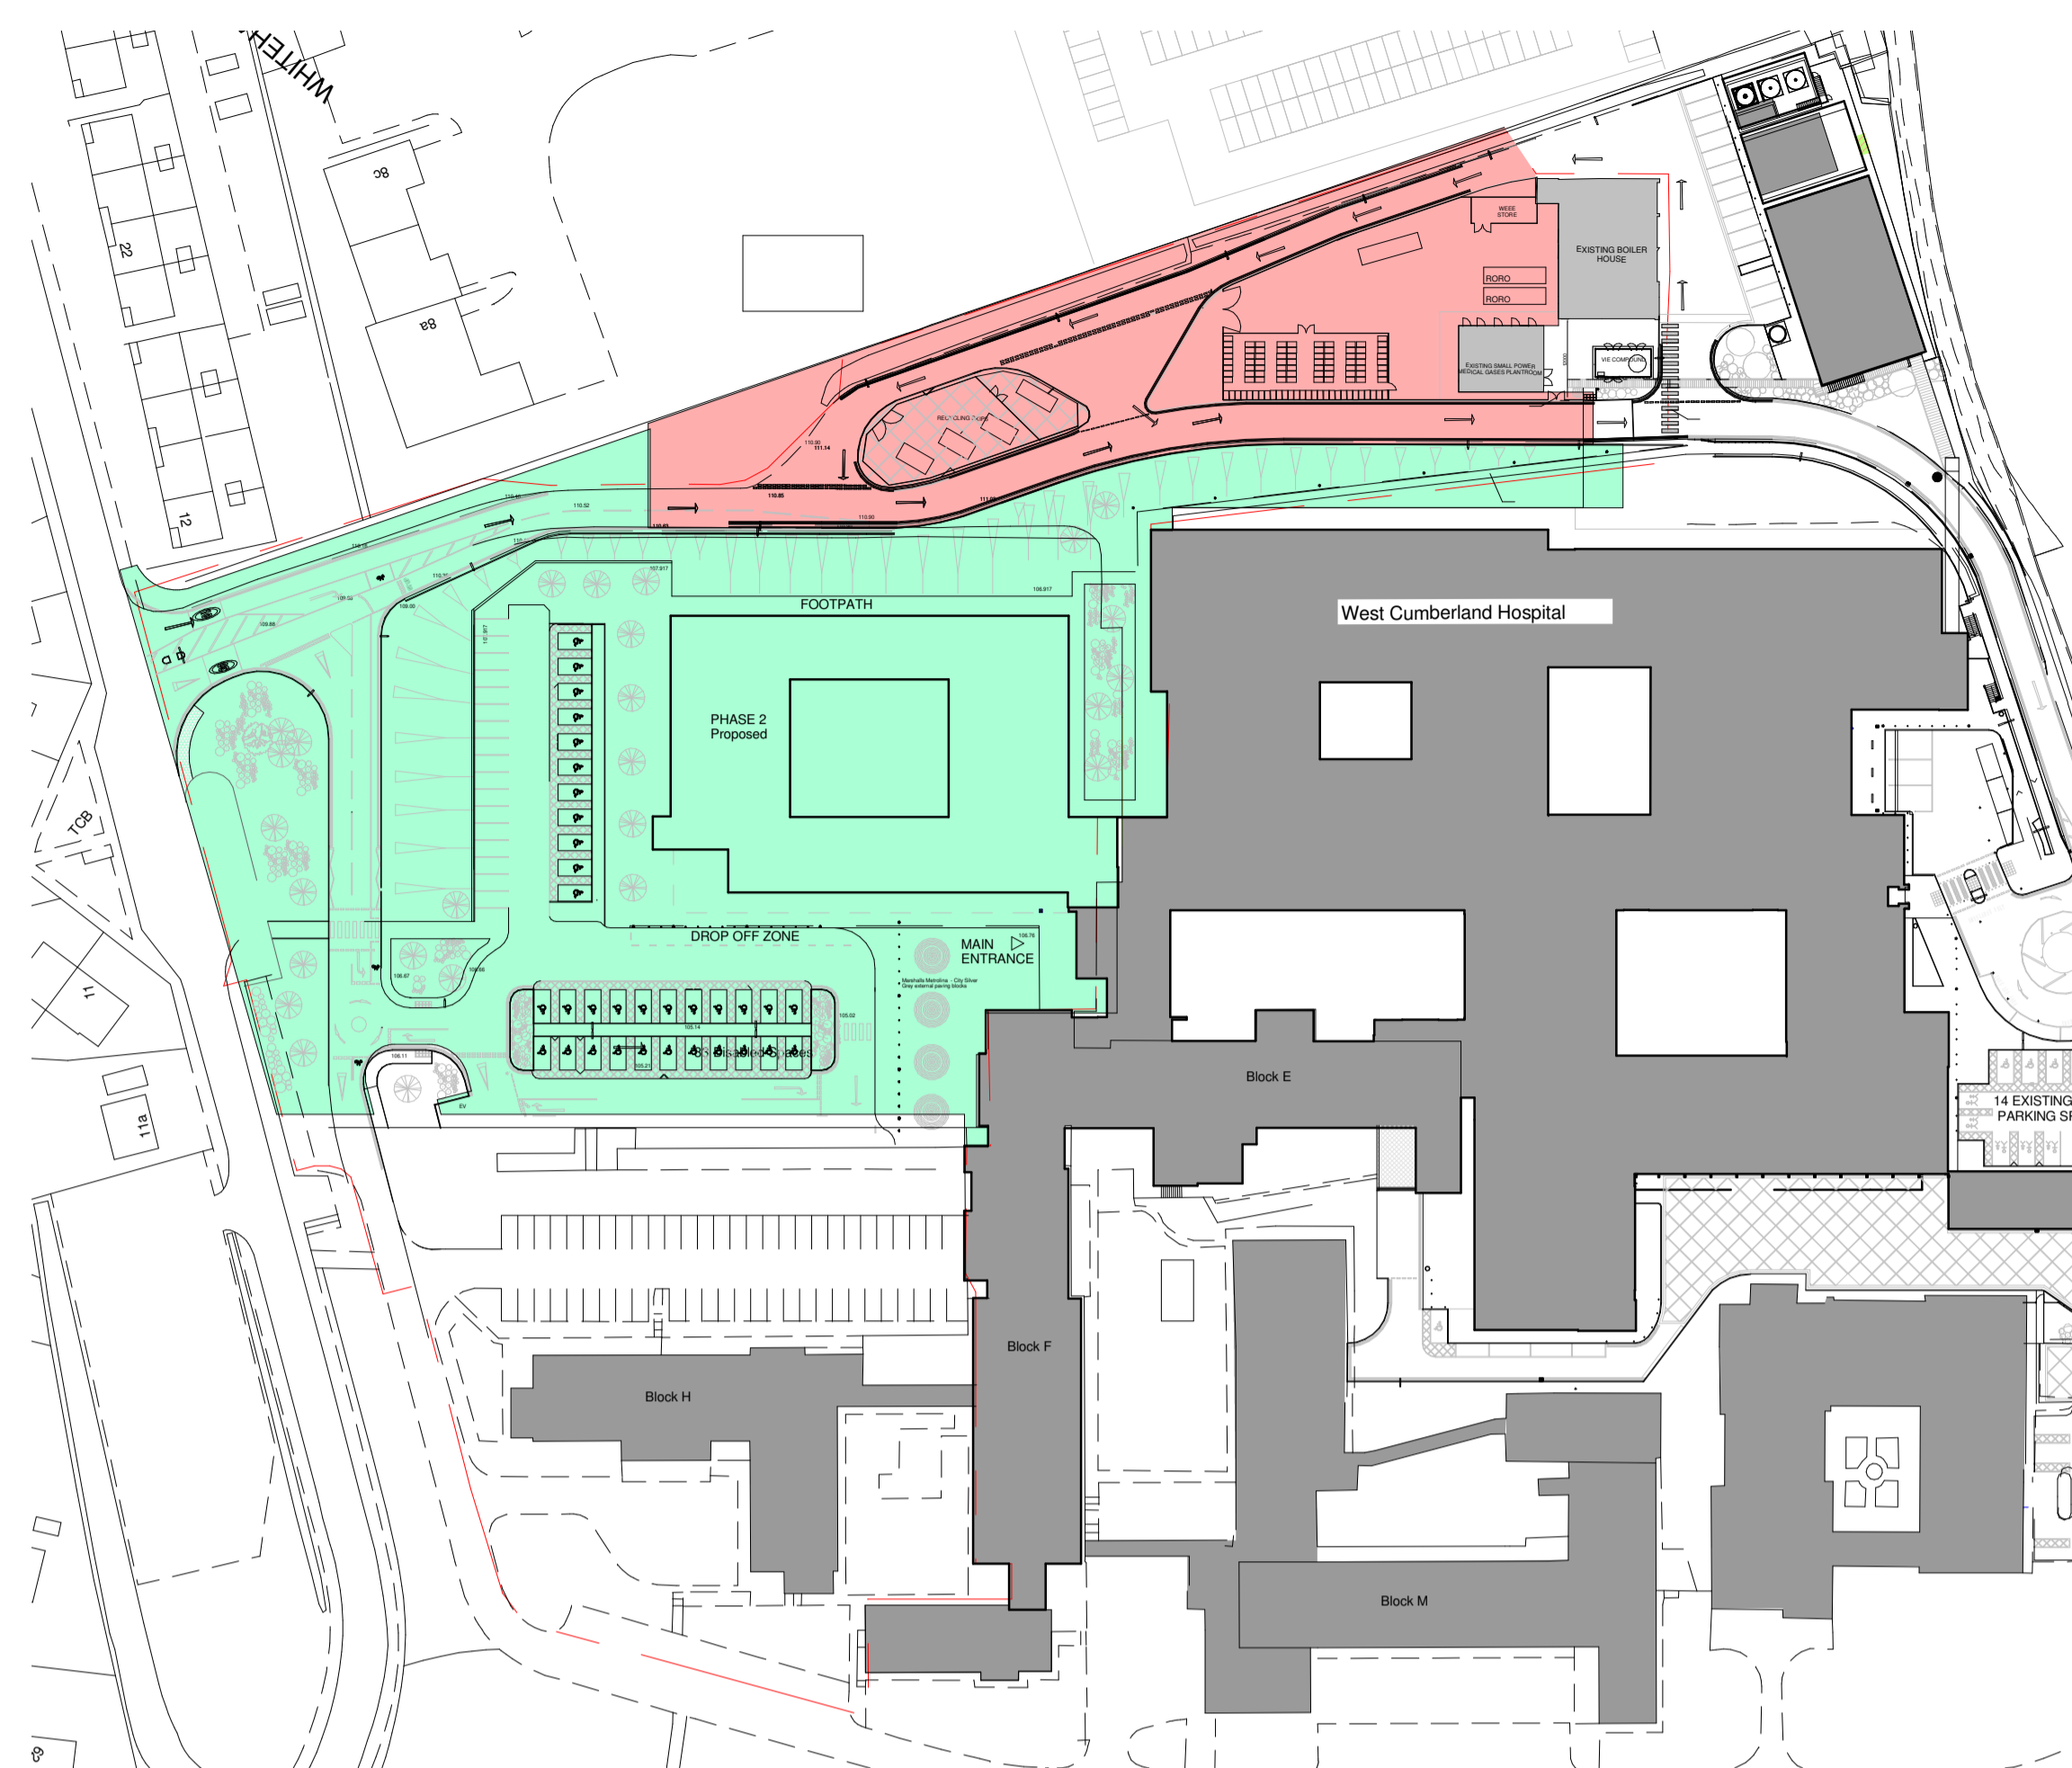

2 Phase 2
1 : 1000

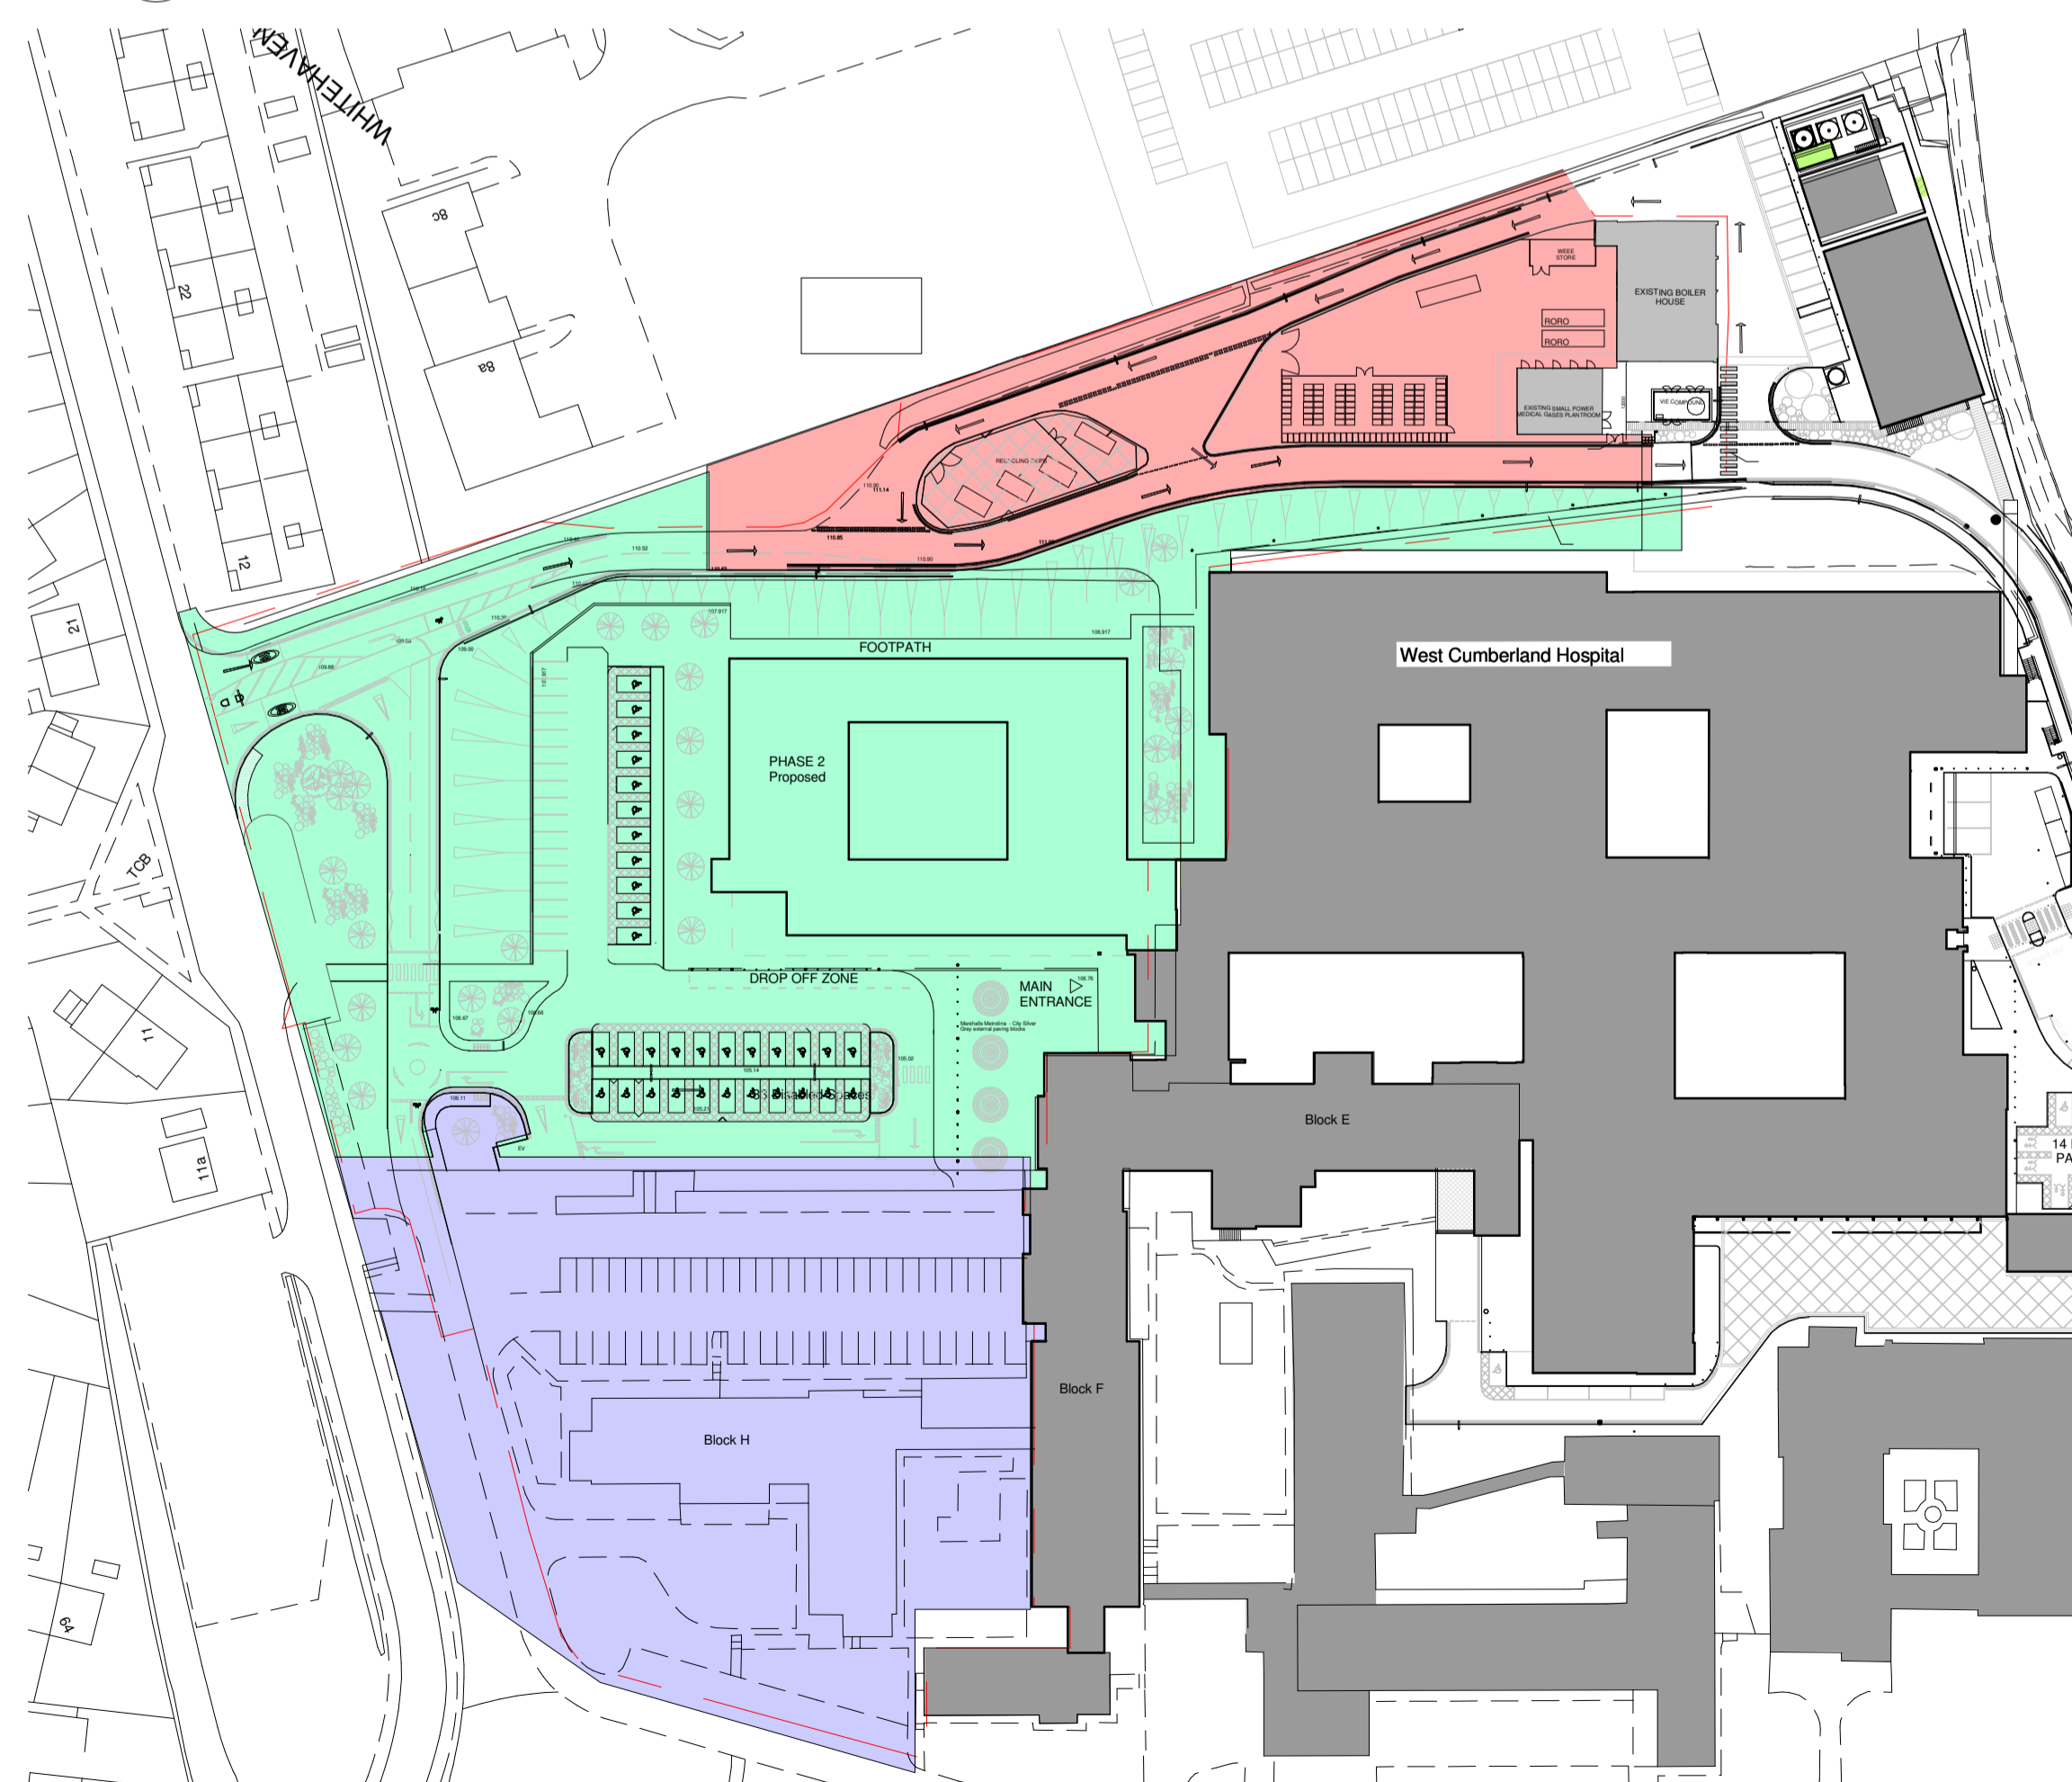

4 Phase 2b
1 : 1000

THIS DRAWING (OR ANY PART THEREOF) MAY NOT BE COPIED, TRANSMITTED OR DISCLOSED TO ANY THIRD PARTY OR UNAUTHORISED PERSON WITHOUT THE PRIOR WRITTEN PERMISSION OF GILLING DOD ARCHITECTS.

THIS DRAWING IS TO BE READ IN CONJUNCTION WITH ALL OTHER RELEVANT DRAWINGS PREPARED BY CONSULTANTS AND SUB-CONTRACTORS.

DO NOT SCALE FROM THIS DRAWING. WORK ONLY TO PRINTED DIMENSIONS.

REPORT ANY DISCREPANCIES TO THE ARCHITECT OR REPRESENTATIVES THEREOF.

© ALL RIGHTS RESERVED. NO PART OF THIS DRAWING MAY BE REPRODUCED OR TRANSMITTED IN ANY FORM OR BY ANY MEANS WITHOUT THE WRITTEN PERMISSIONS OF THE COPYRIGHT HOLDER.

ONCE PRINTED AND DISTRIBUTED THIS DOCUMENT IS ASSUMED UNCONTROLLED

- Phase 1c
Access road and waste compound works
- Phase 2
New build and associated external works
- Phase 2a
Demolition of Block H
- Phase 2b
Completion of external works

5 Phase key
1 : 1000

P01	BW	Issued for Outline Planning	09/07/20
Rev	By	Description	Date



The Cruck Barn, Duxbury Park, Chorley, Lancashire. PR7 4AT
t: 01257 260070 f: 01257 260071

Client
North Cumbria University Hospitals NHS Trust

Project
West Cumberland Hospital Phase 2 Development

Title
Proposed Phasing Plan

Drawing Status
Planning

Project Number 8060k	Drawn By BW	Checked By AG	Approved
Scale 1 : 1000	Sheet Size A1	Suitability	Revision P01

Drawing Number
WCHPH2-GDA-VV-ZZ-DR-A-1017