



SECTION 6 - Scale 1:50

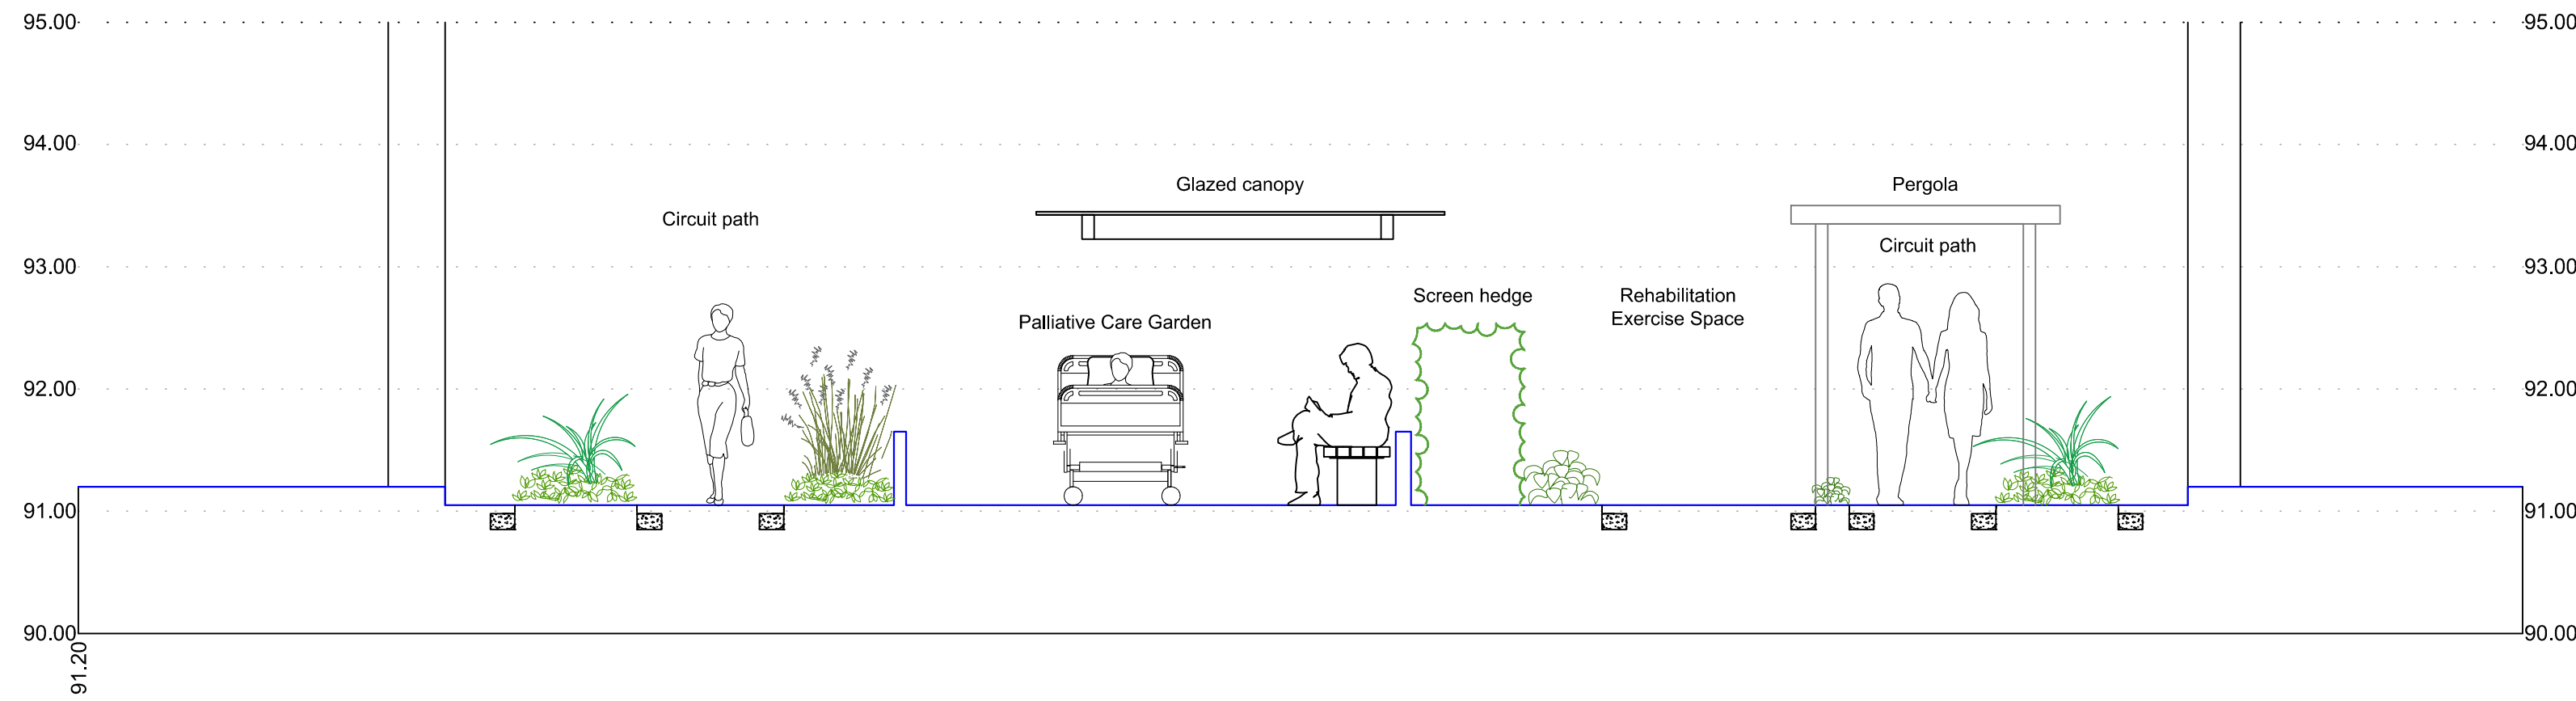

SECTION 7 - Scale 1:50

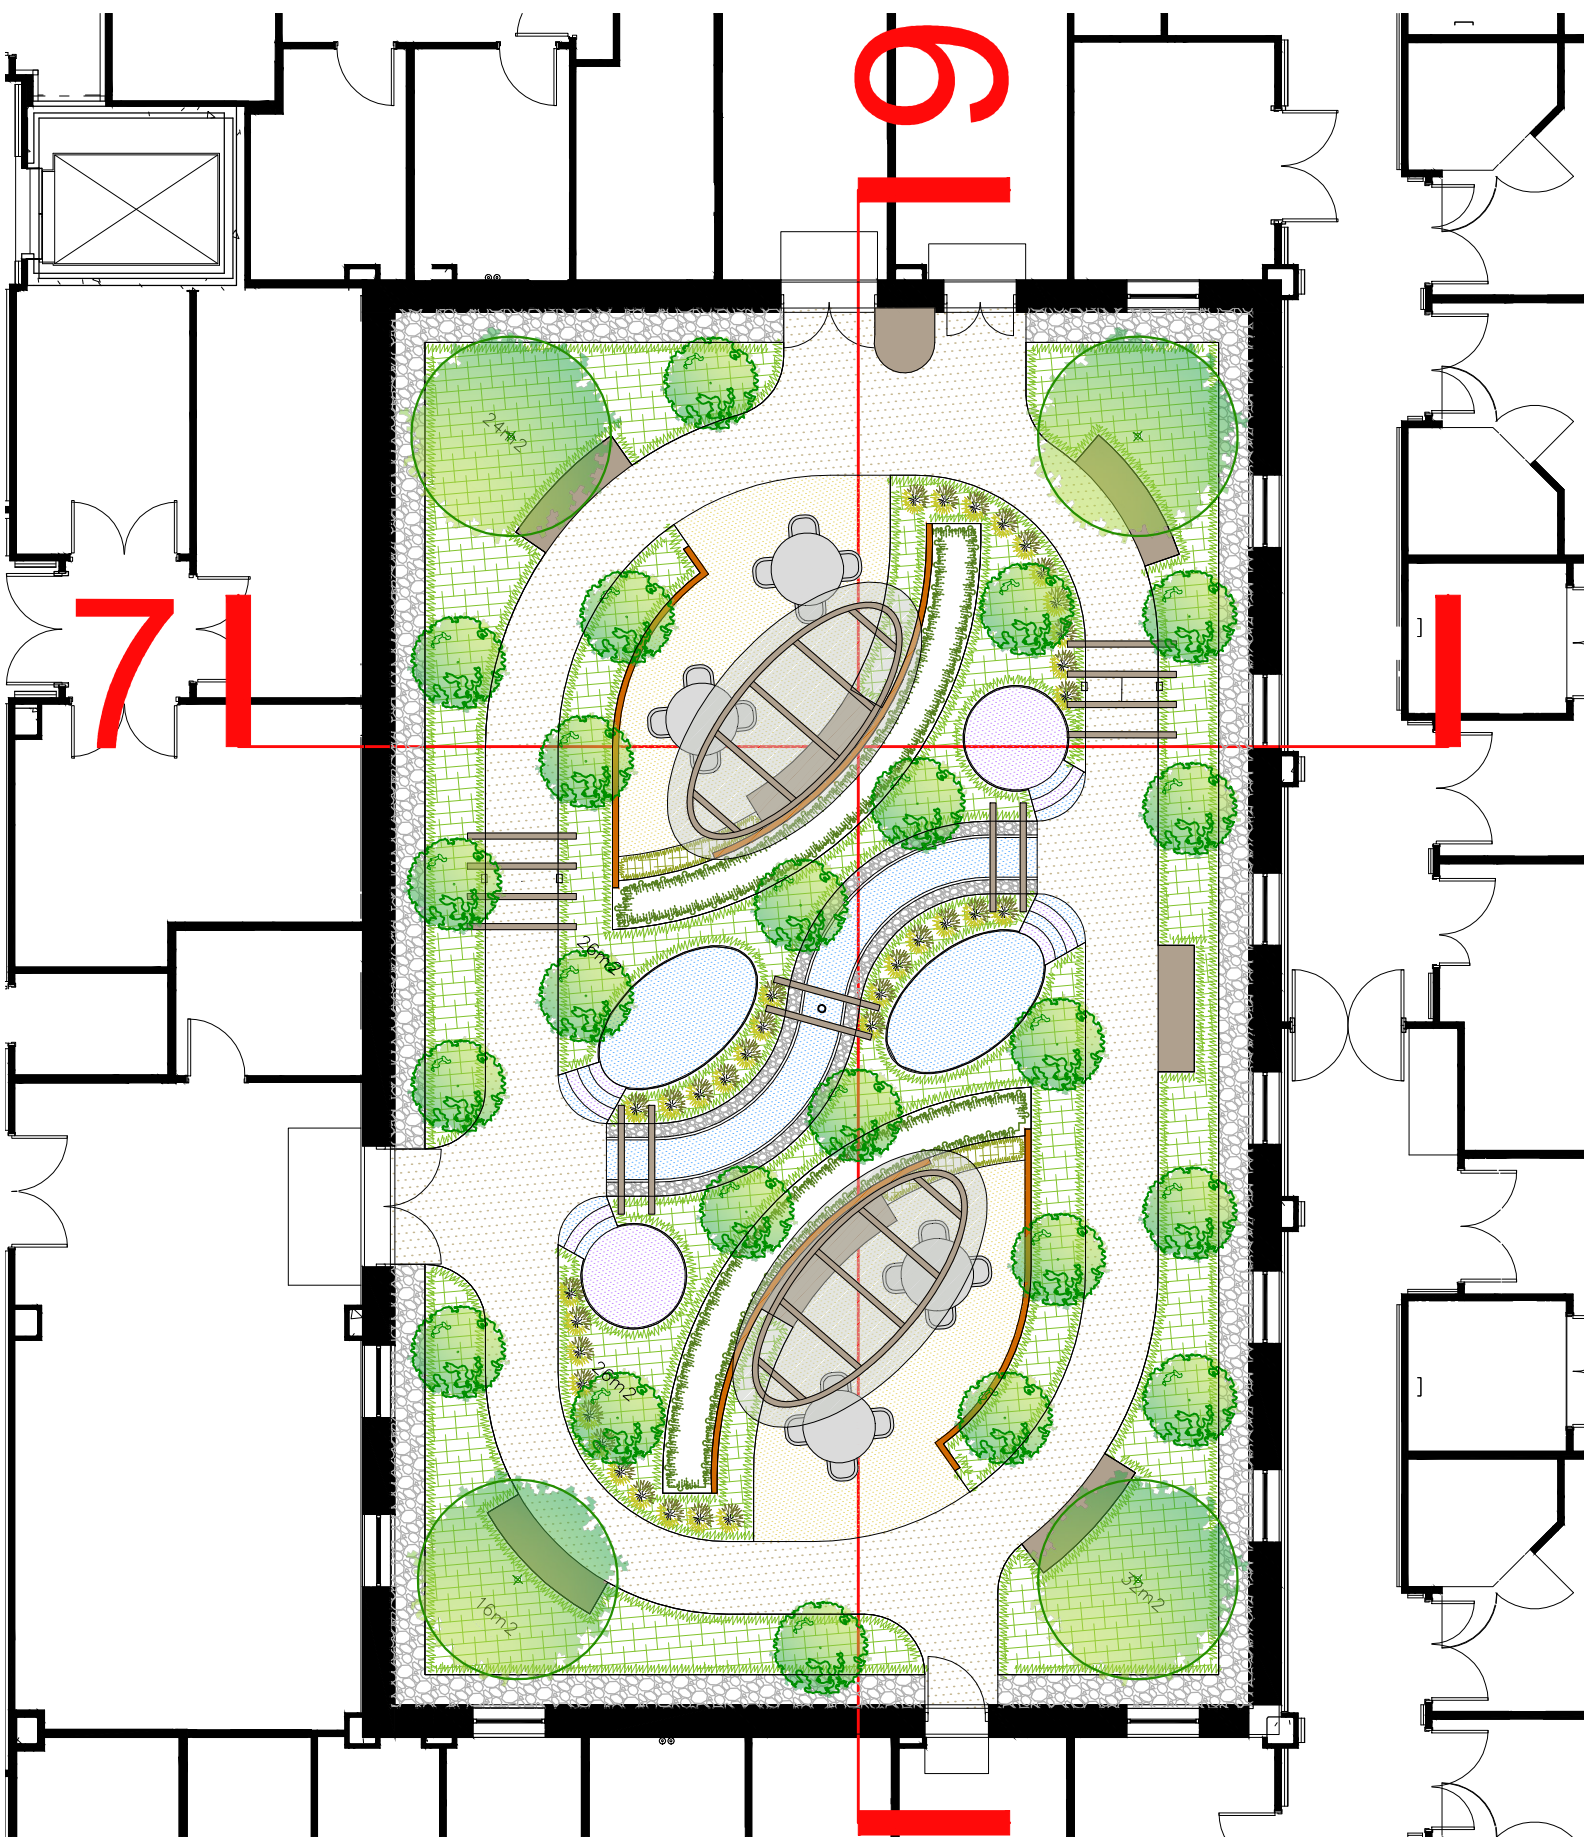

Section Location Plan Scale 1:125

NOTES:
DO NOT SCALE. Use figured dimensions only. The contractor is requested to check all dimensions before the work is put in hand. Copyright of this drawing belongs solely to Iteriad Ltd ©. This drawing must only be used for the purpose for which it is supplied and its contents must not be reproduced for any purpose without written permission. Areas indicated, or areas calculated from this drawing should be used for valuation purposes or as the basis for development contracts. Iteriad Ltd is a limited liability company registered in England and Wales. Number 7966573

NOTES:
To be read in conjunction with Engineers & Architects information

P02 P01	Updates First Issue	AP AP	KH KH	16.06.21 20.05.21
REV	DETAILS	DRAWN BY	CHECKED BY	CHECKED DATE

CLIENT
**North Cumbria Integrated
Care NHS Foundation Trust**

MASTERPLANNERS/LANDSCAPE ARCHITECTS
(iteriad)
Studio
2 Oragwood Cottages,
Eschillips,
Windermere,
Cumbria
LA23 1LG
T: (+44) 15394 43018
E: studio@iteriad.com
W: www.iteriad.com

PROJECT TITLE
**West Cumberland Hospital
Phases 2**

DRAWING TITLE
**LANDSCAPE SITE SECTIONS
SHEET 2**

SCALE	DRAWN BY	DATE
As shown@A1	AP	20.05.21

PURPOSE	STATUS
For Information	S1

JOB/DRAWING NUMBER	REVISION
WCHPH2-ITR-00-XX-DR-L-0031	P02