



SECTION 6 - Scale 1:50

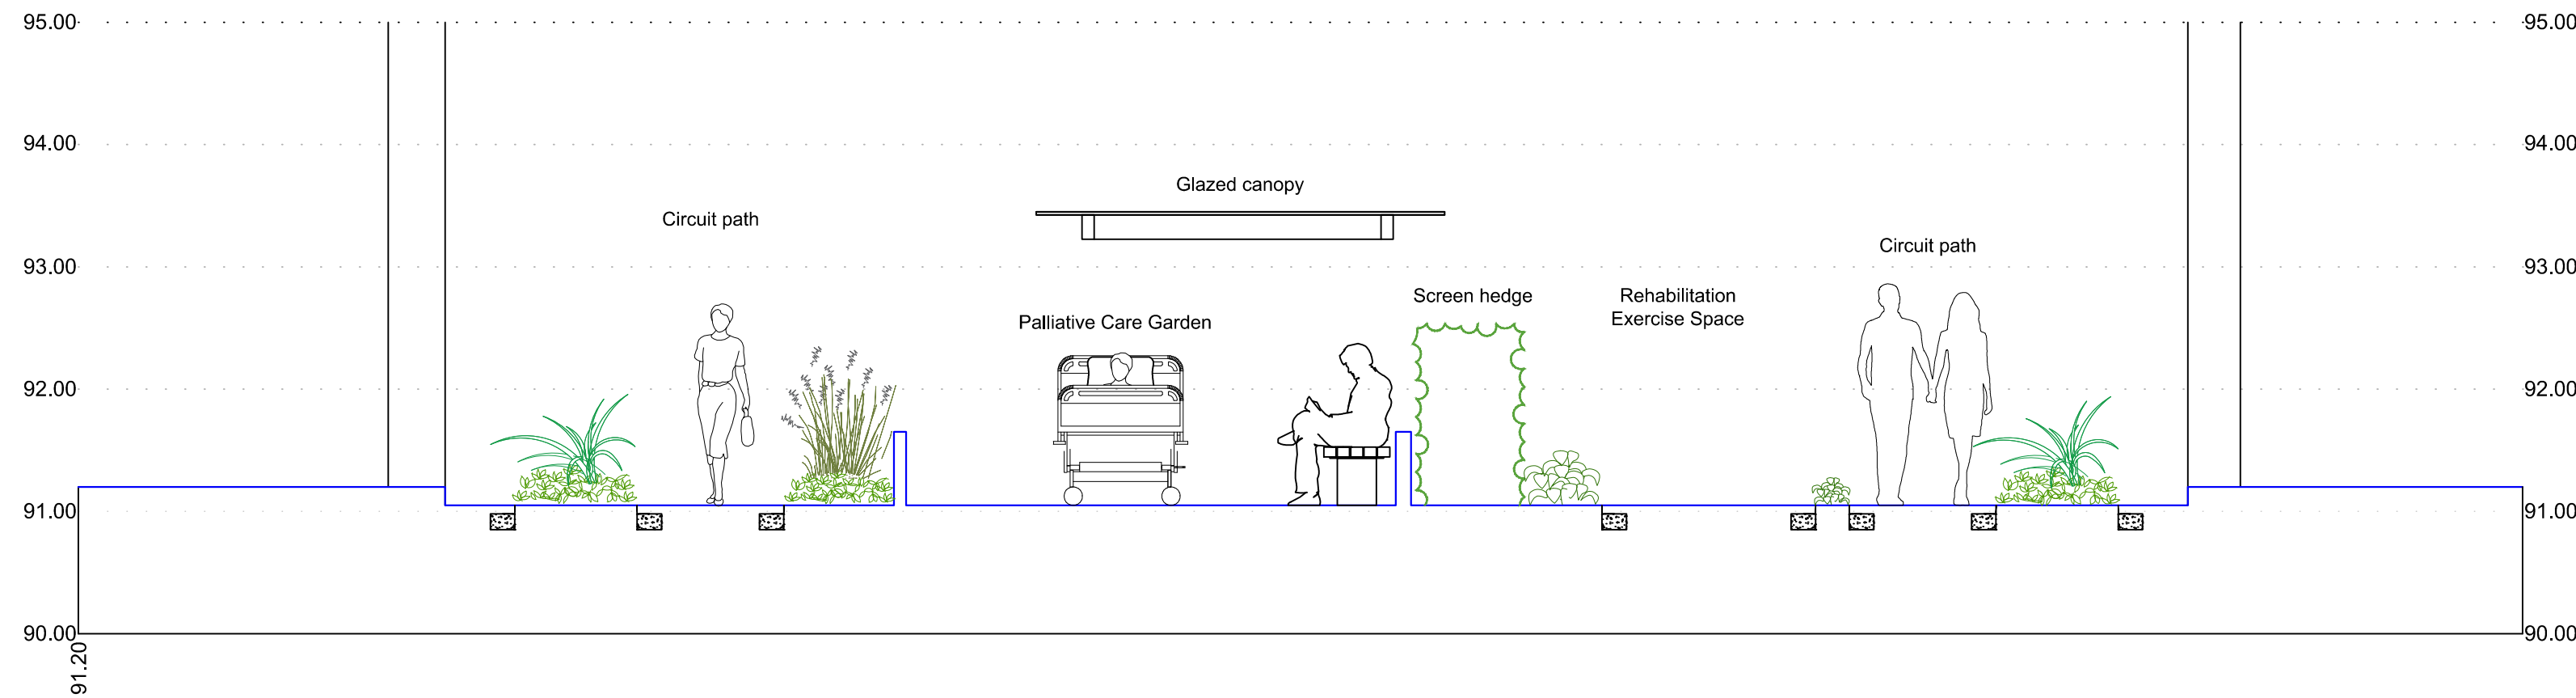

SECTION 7 - Scale 1:50

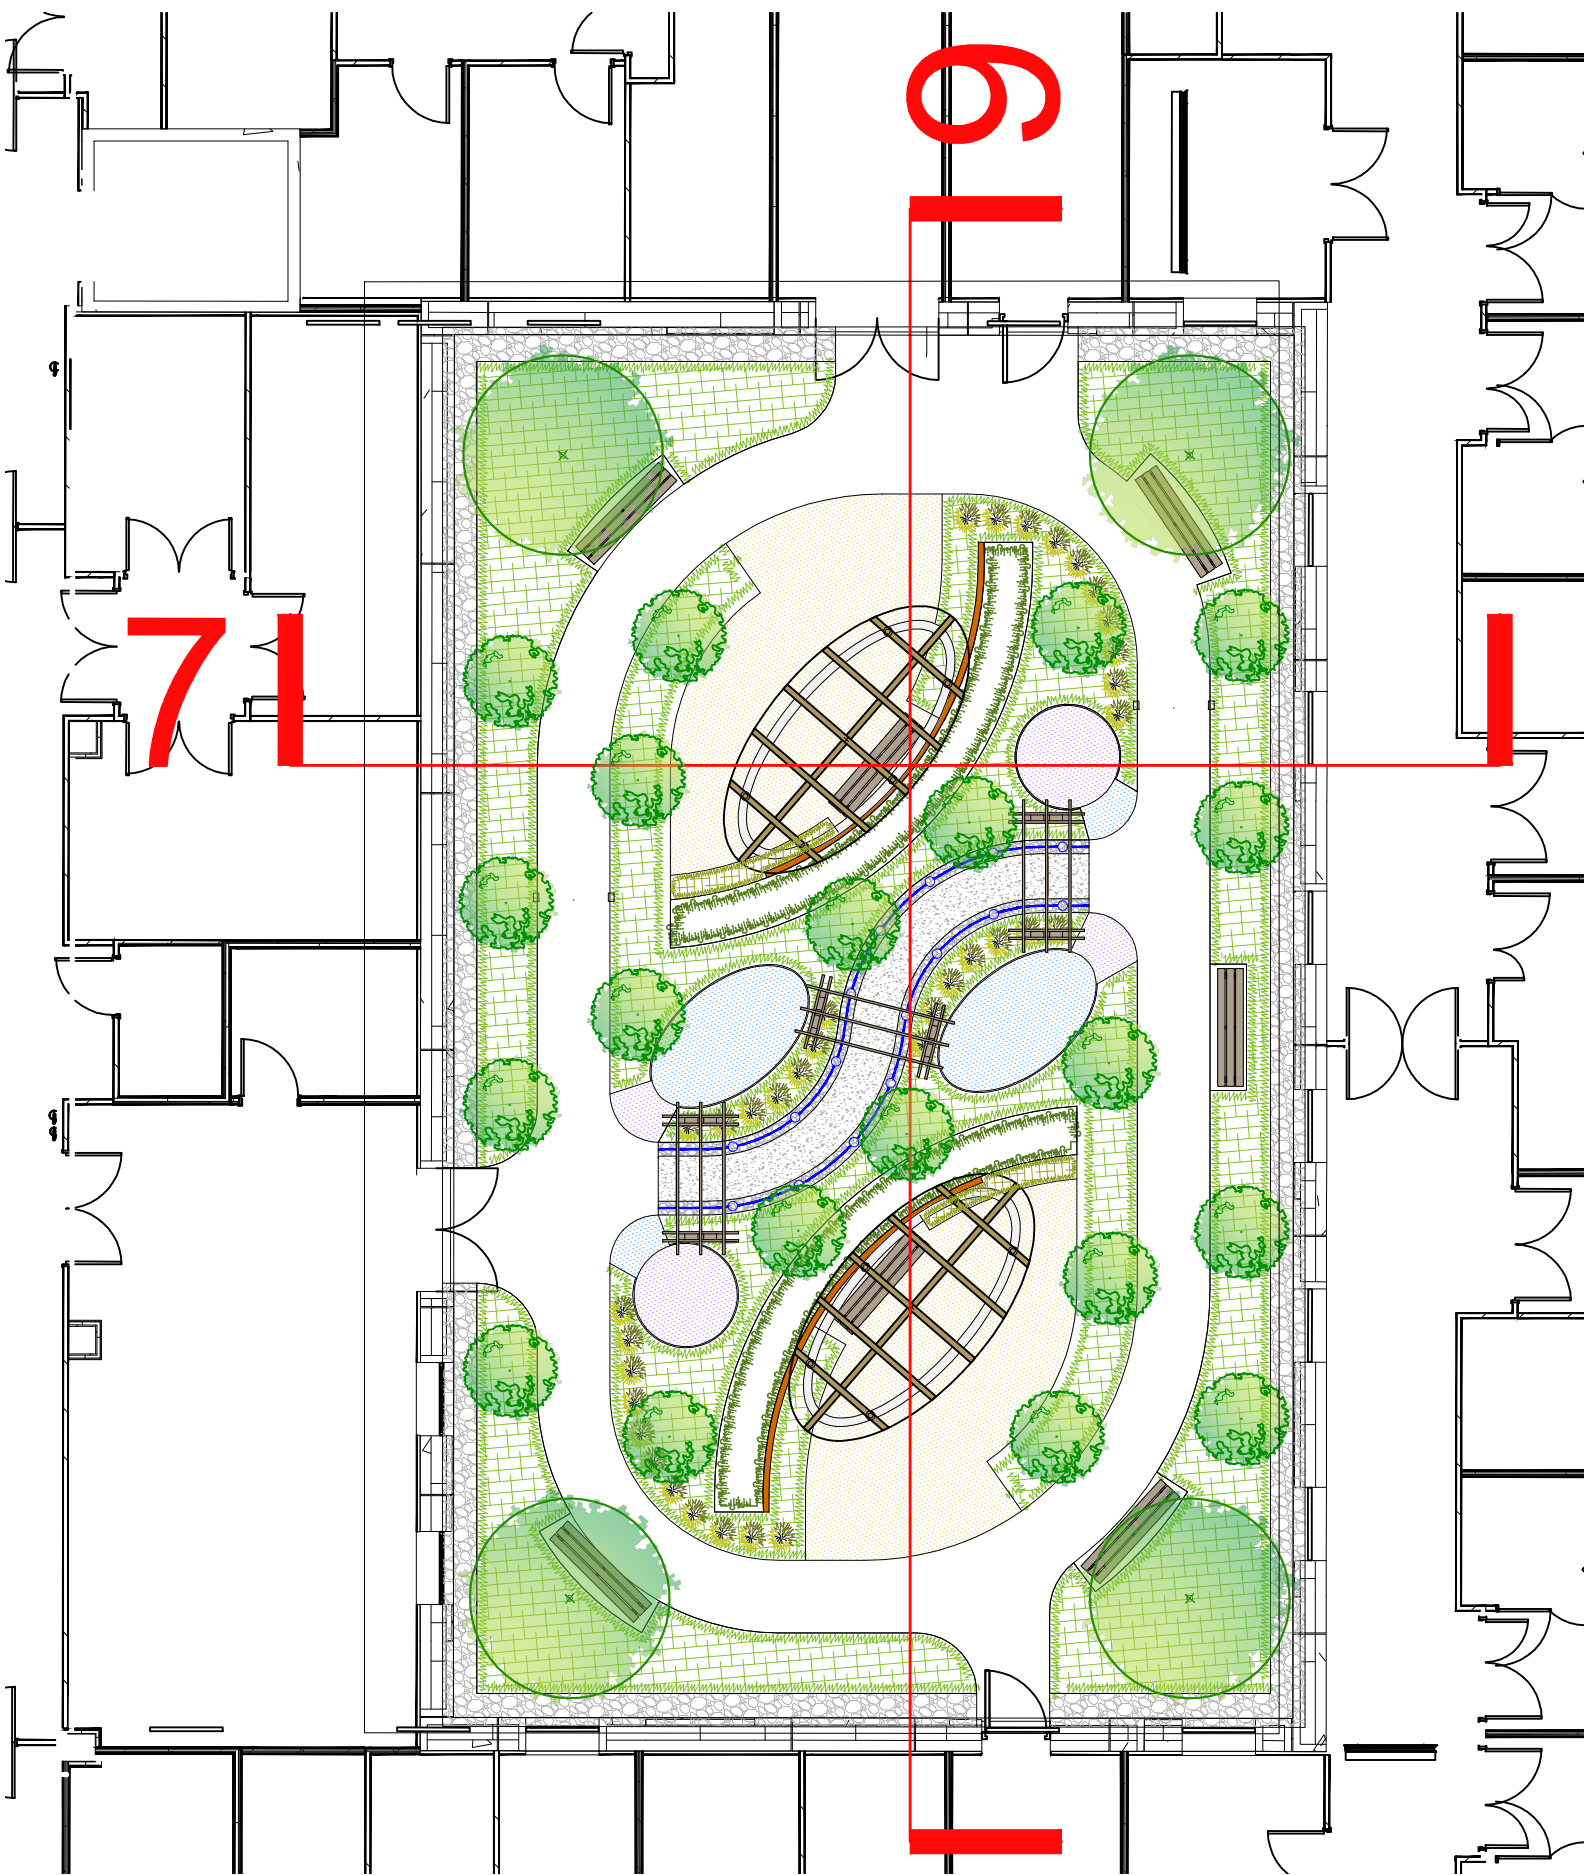

Section Location Plan Scale 1:125

**NOTES:**  
DO NOT SCALE. Use figured dimensions only. The contractor is requested to check all dimensions before the work is put in hand. Copyright of this drawing belongs solely to Iteriad Ltd ©. This drawing must only be used for the purpose for which it is supplied and its contents must not be reproduced for any purpose without written permission. Areas indicated, or areas calculated from this drawing should be used for valuation purposes or as the basis for development contracts. Iteriad Ltd is a limited liability company registered in England and Wales. Number 7966573

**NOTES:**  
To be read in conjunction with Engineers & Architects information  
All doorways to have levels thresholds

P03	Updated to reflect latest layout	AP	KH	10.04.22
P02	Updates	AP	KH	16.06.21
P01	First issue	AP	KH	20.05.21

REV	DETAILS	DRAWN BY	CHECKED BY	CHECKED DATE

CLIENT  
**North Cumbria Integrated  
Care NHS Foundation Trust**

MASTERPLANNERS/LANDSCAPE ARCHITECTS  
**( iteriad )**  
Studio  
2 Oragwood Cottages,  
Eccleflugg,  
Windermere,  
Cumbria  
LA23 1LG  
T: (+44) 15394 43018  
E: studio@iteriad.com  
W: www.iteriad.com

PROJECT TITLE  
**West Cumberland Hospital  
Phases 2**

DRAWING TITLE  
**LANDSCAPE SITE SECTIONS  
SHEET 2**

SCALE	DRAWN BY	DATE
As shown@A1	AP	20.05.21

PURPOSE	STATUS
For Approval	S4

JOB/DRAWING NUMBER	REVISION
WCHPH2-ITR-00-XX-DR-L-0031	P03