



Existing View - 90° Field of View, Cylindrical Panorama (with 50mm fixed Focal Length)

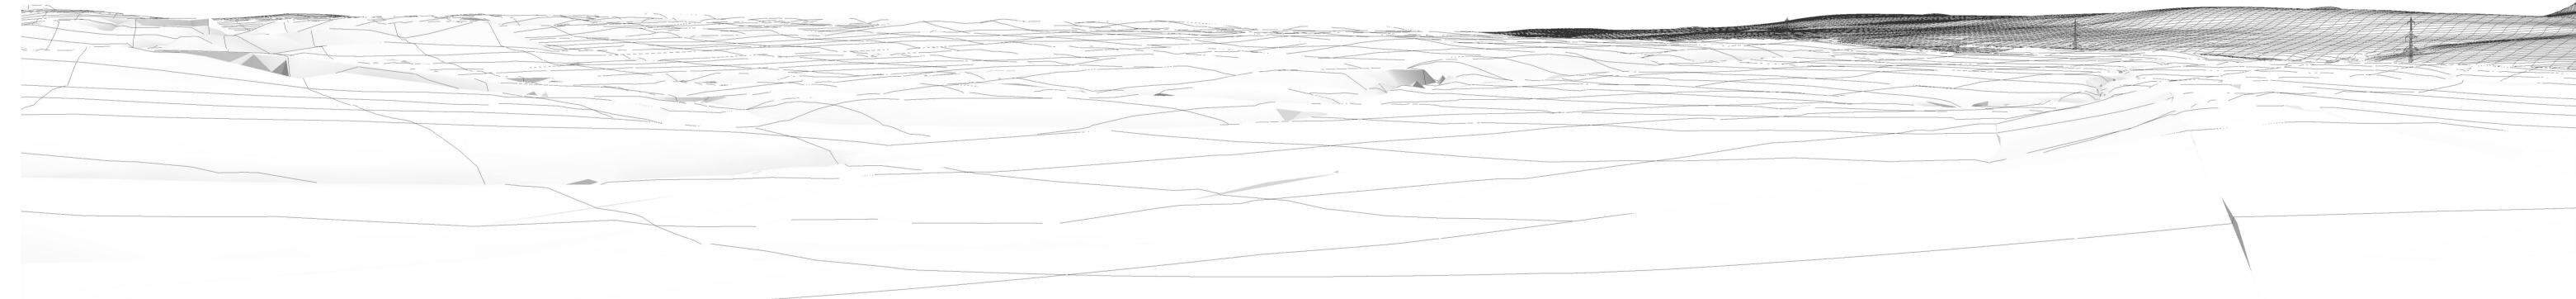

Existing Wireline View - 90° Field of View, Cylindrical Projection

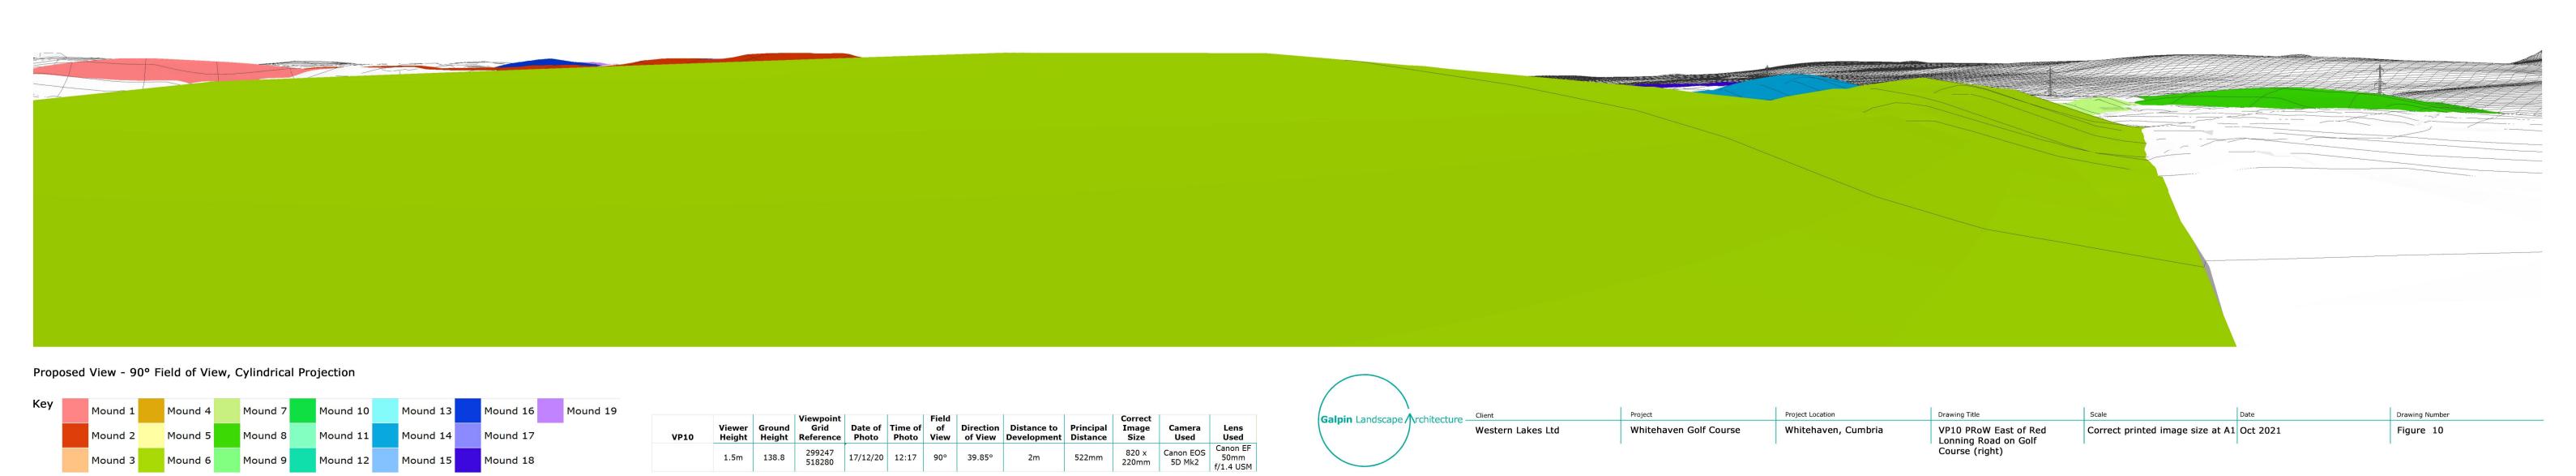

Drawing Number

Figure 10

VP10 PRoW East of Red Lonning Road on Golf Course (right)

Whitehaven Golf Course

Western Lakes Ltd

Whitehaven, Cumbria

Correct printed image size at A1 Oct 2021