



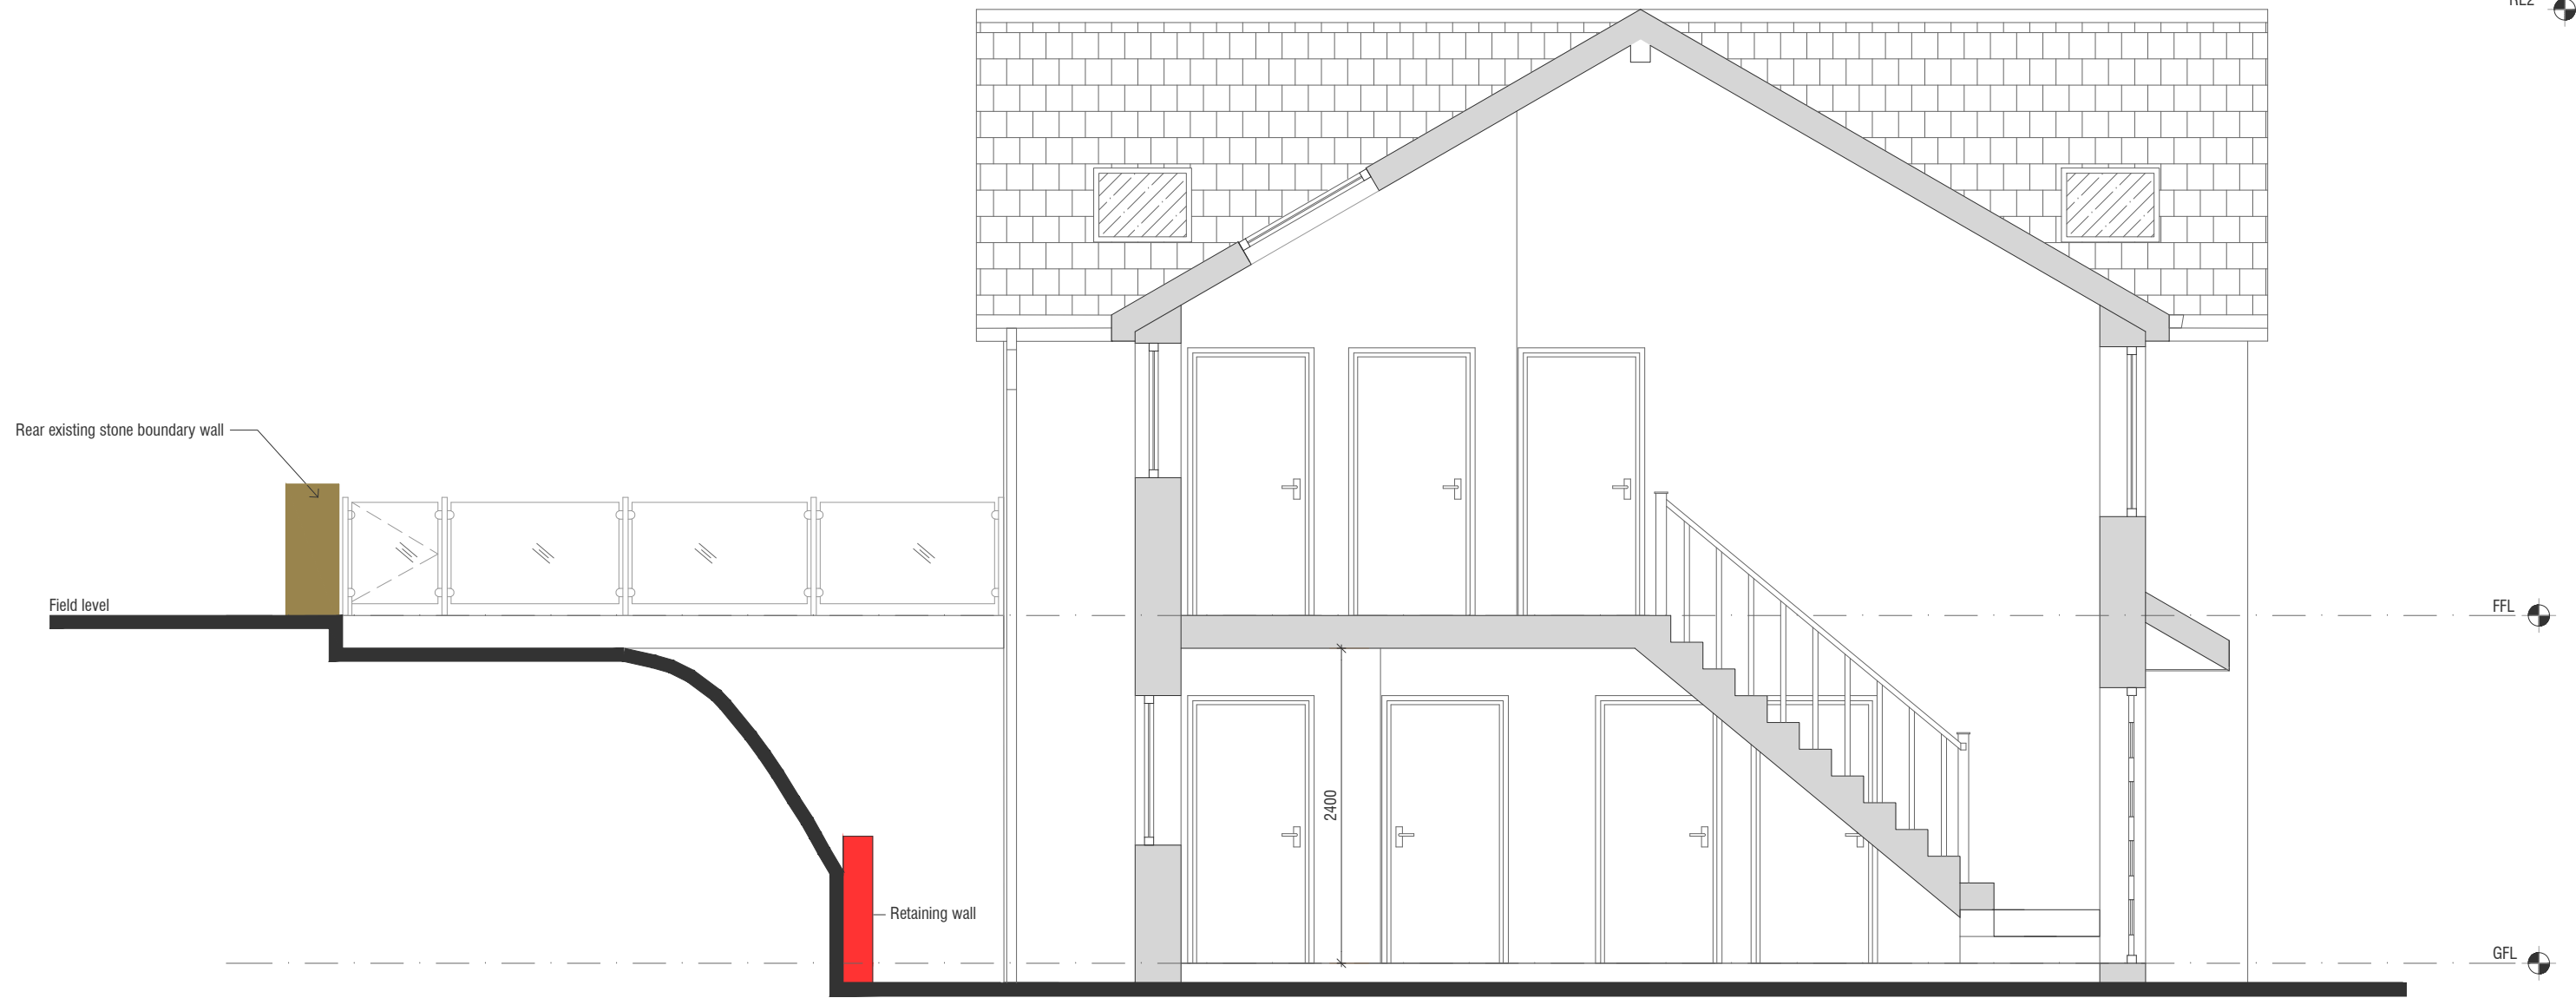

Proposed Section A-A

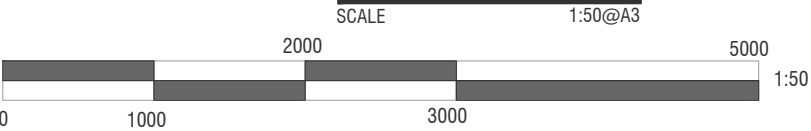

Proposed New Dwelling to Land to Side of Whitrigg Cottage

Development Plot, Haverigg Rd, Millom, LA18 4EL

Revision Notes

N/A

Proposed Section A-A

1:50 @ A3

Drawn - PW

Checked - NAS

07/02/24

Telephone: 01229 481184
Website: www.shepherdarchitectureandsurveying.co.uk

WHD12A PA 006B