


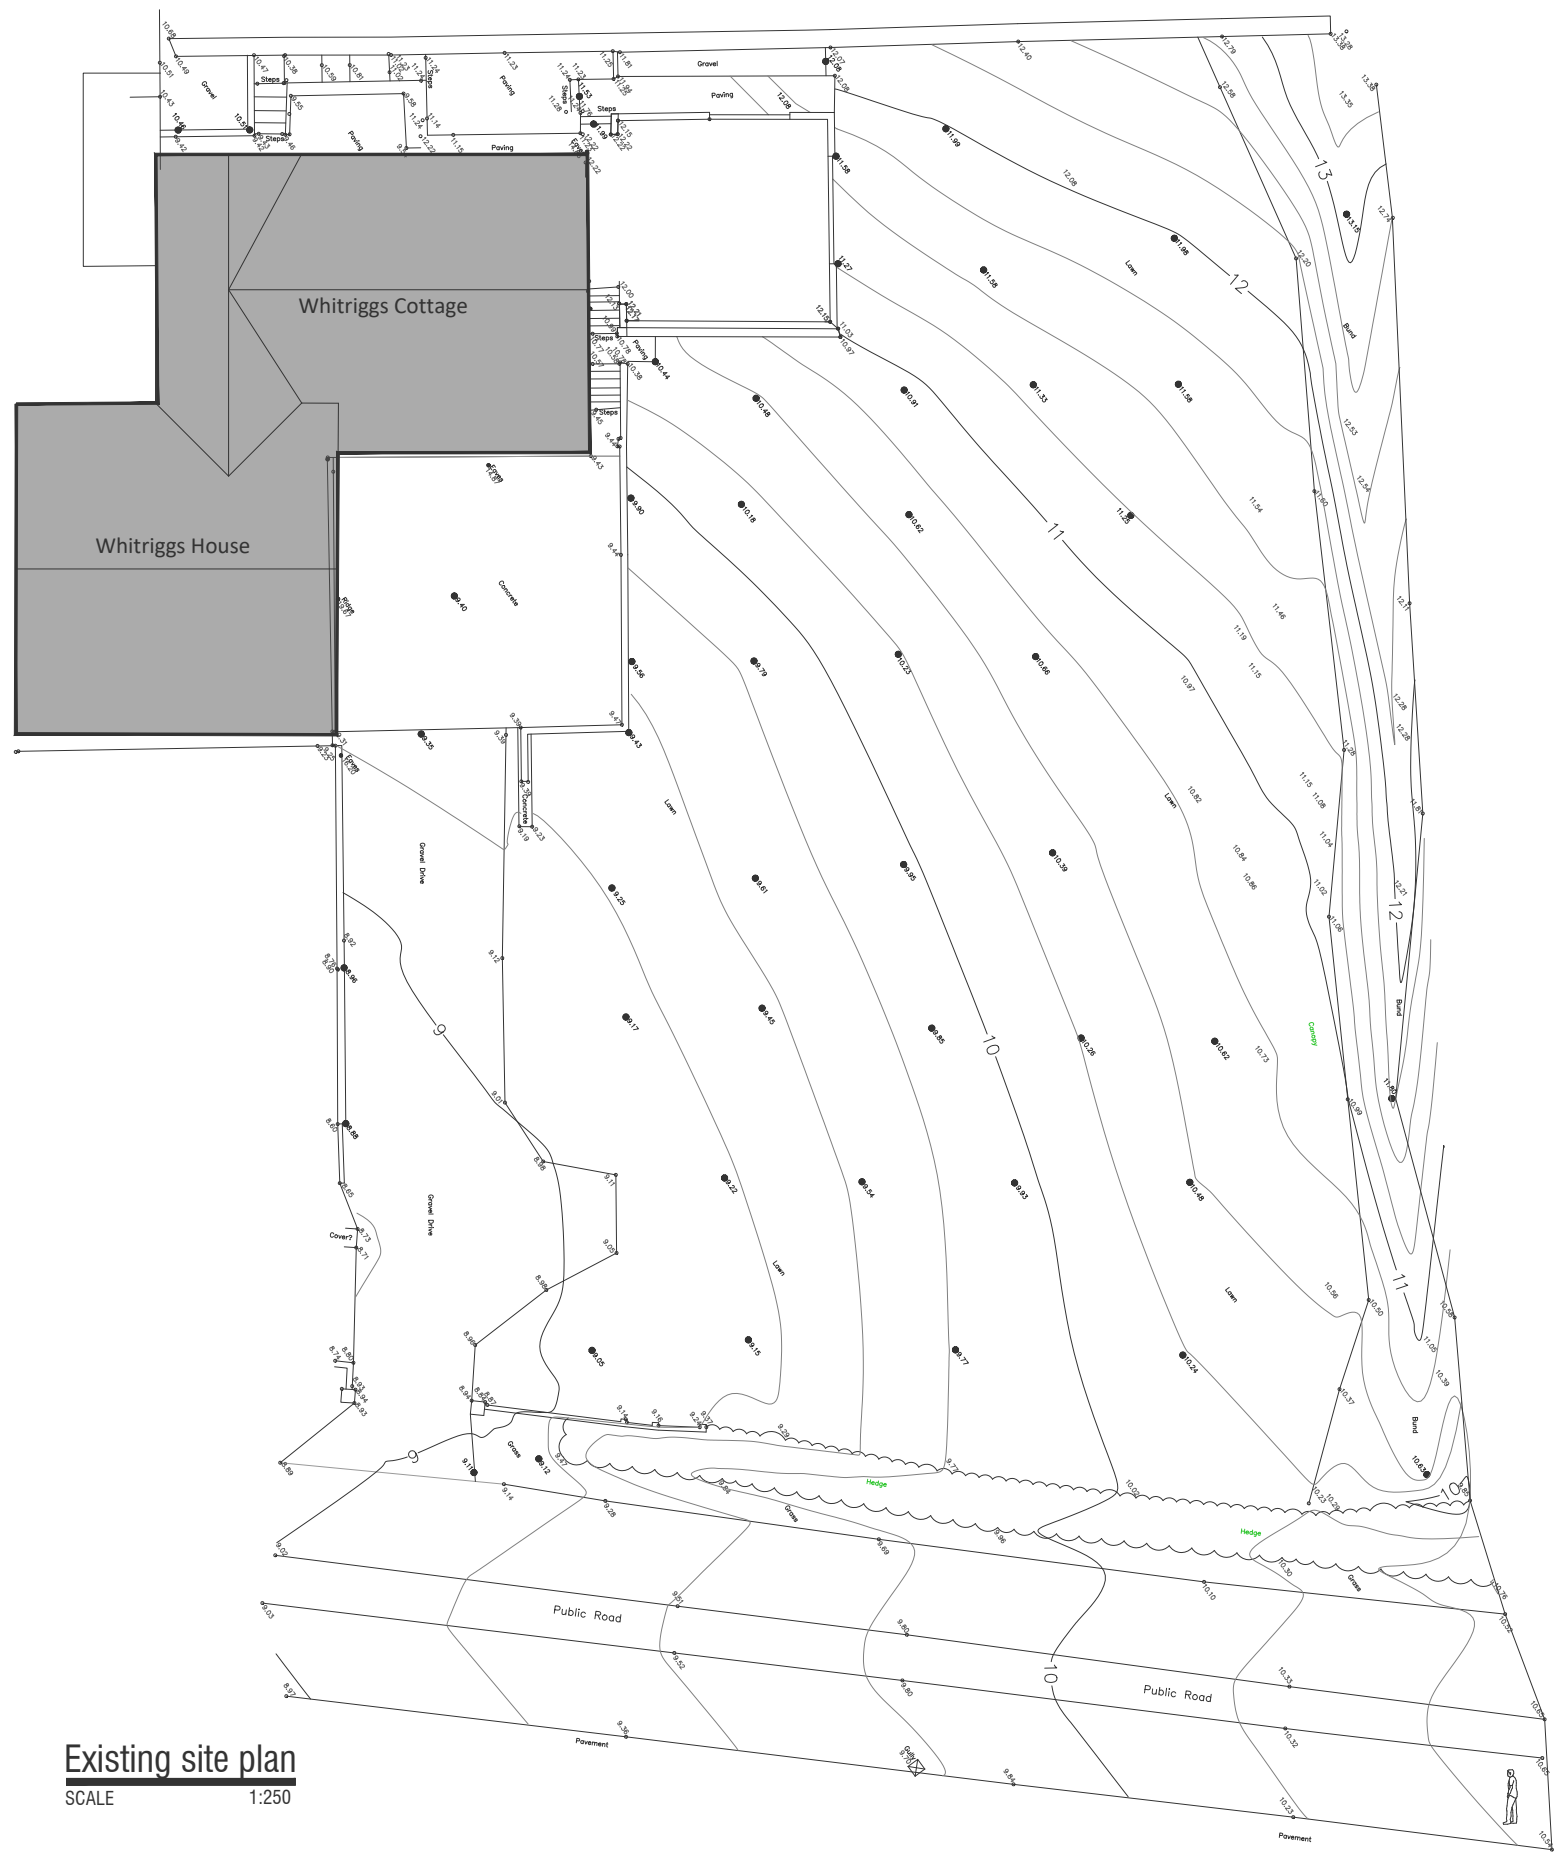

Proposed New Dwelling to Land to Side of Whitrigg Cottage

Development Plot, Haverigg Rd, Millom, LA18 4EL

Revision Notes
N/A
Existing Whitrigg Patio Shown

Existing site plan
Site location

As shown

Drawn - PW
Checked - NAS

07/02/24

Telephone:
01229 481184
Website:
www.shepherdarchitectureandsurveying.co.uk

WHD12A PA 001A