




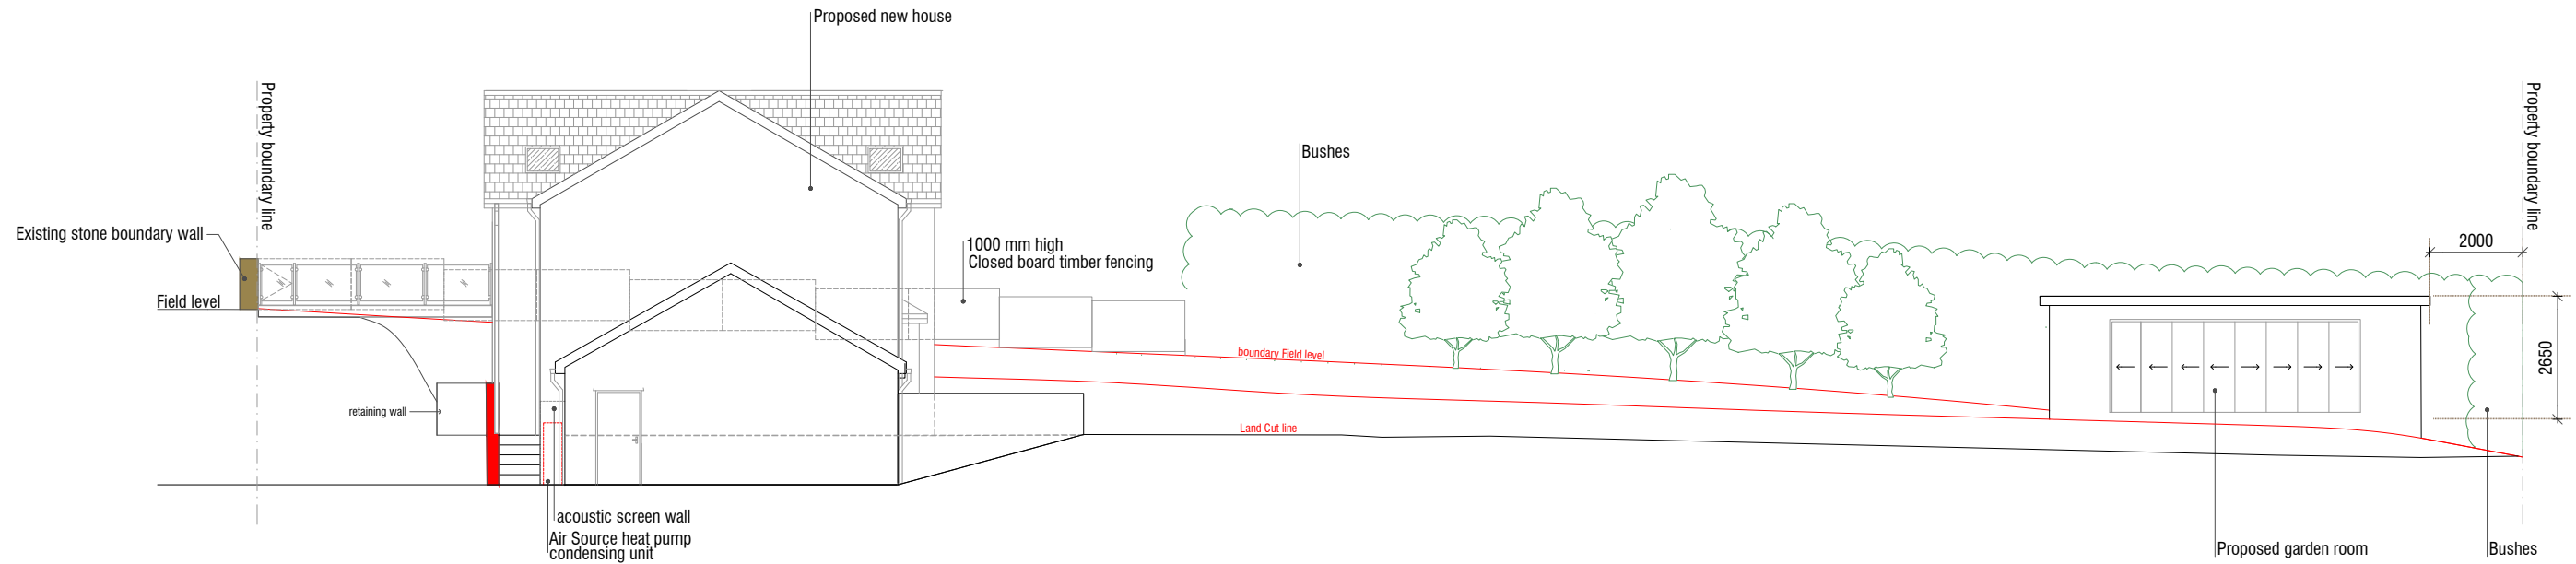


**Proposed site section A-A**  
SCALE 1:150@A3

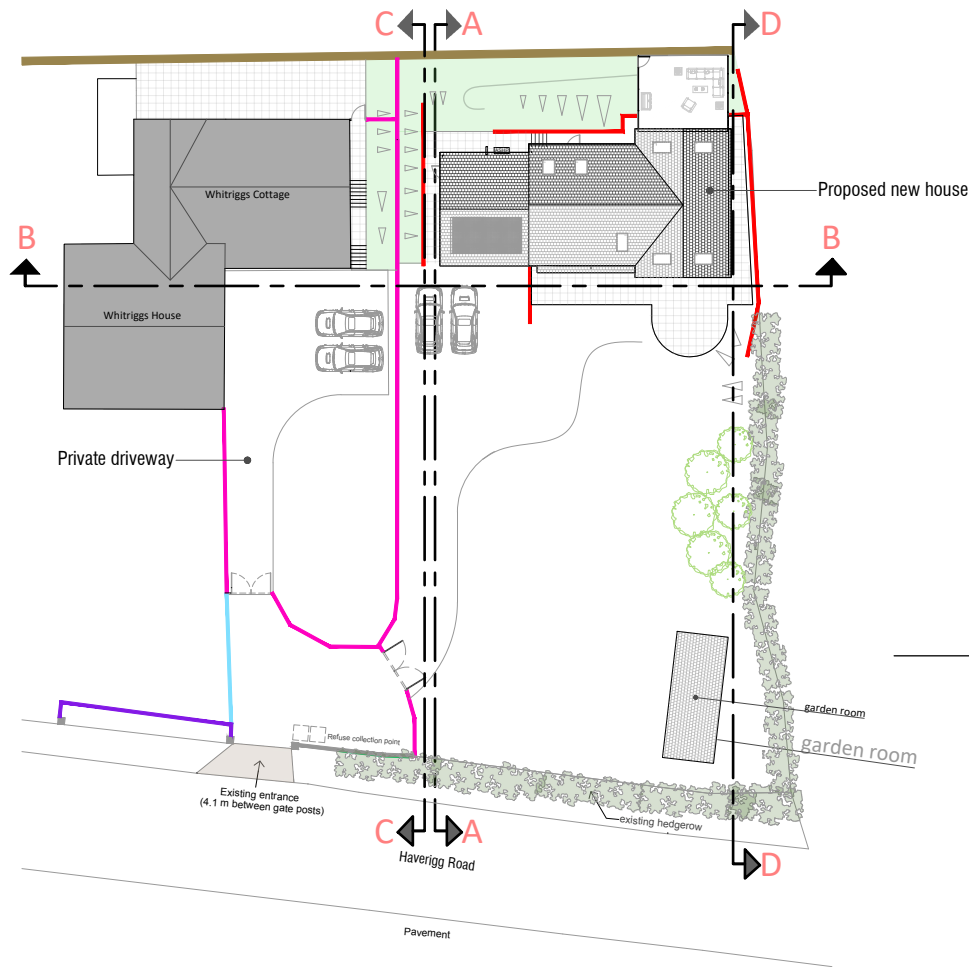

**Proposed Site key plan**  
SCALE 1:500@A3

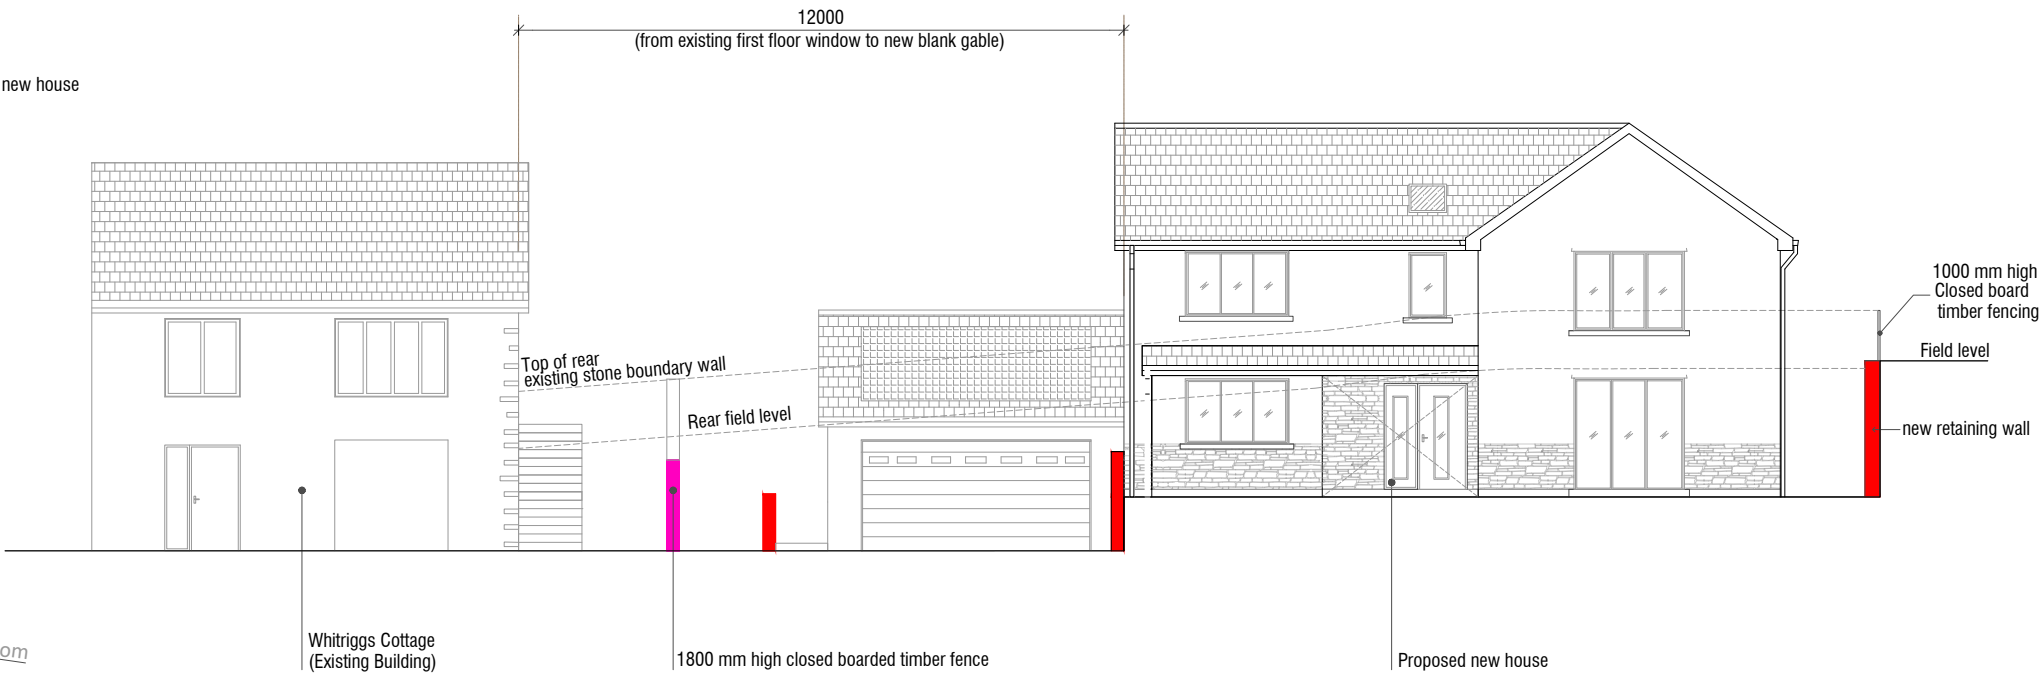

**Proposed site section B-B**  
SCALE 1:150@A3

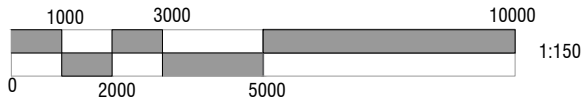

**Proposed New Dwelling to Land to Side of Whitrigg Cottage**

Development Plot,  
Haverigg Rd, Millom,  
LA18 4EL

Revision Notes  
N/A

Site section A-A  
Site section B-B

1:150 @ A3

Drawn - PW  
Checked - NAS

21/01/2024

Telephone:  
01229 481184

Website:  
www.shepherdarchitectureandsurveying.co.uk

**www.shepherd**  
architectureandsurveying.co.uk

008F  
PA  
WHD12A