


Ordnance Survey, (c) Crown Copyright 2021. All rights reserved. Licence number 100022432

SITE LOCATION PLAN 1:1250

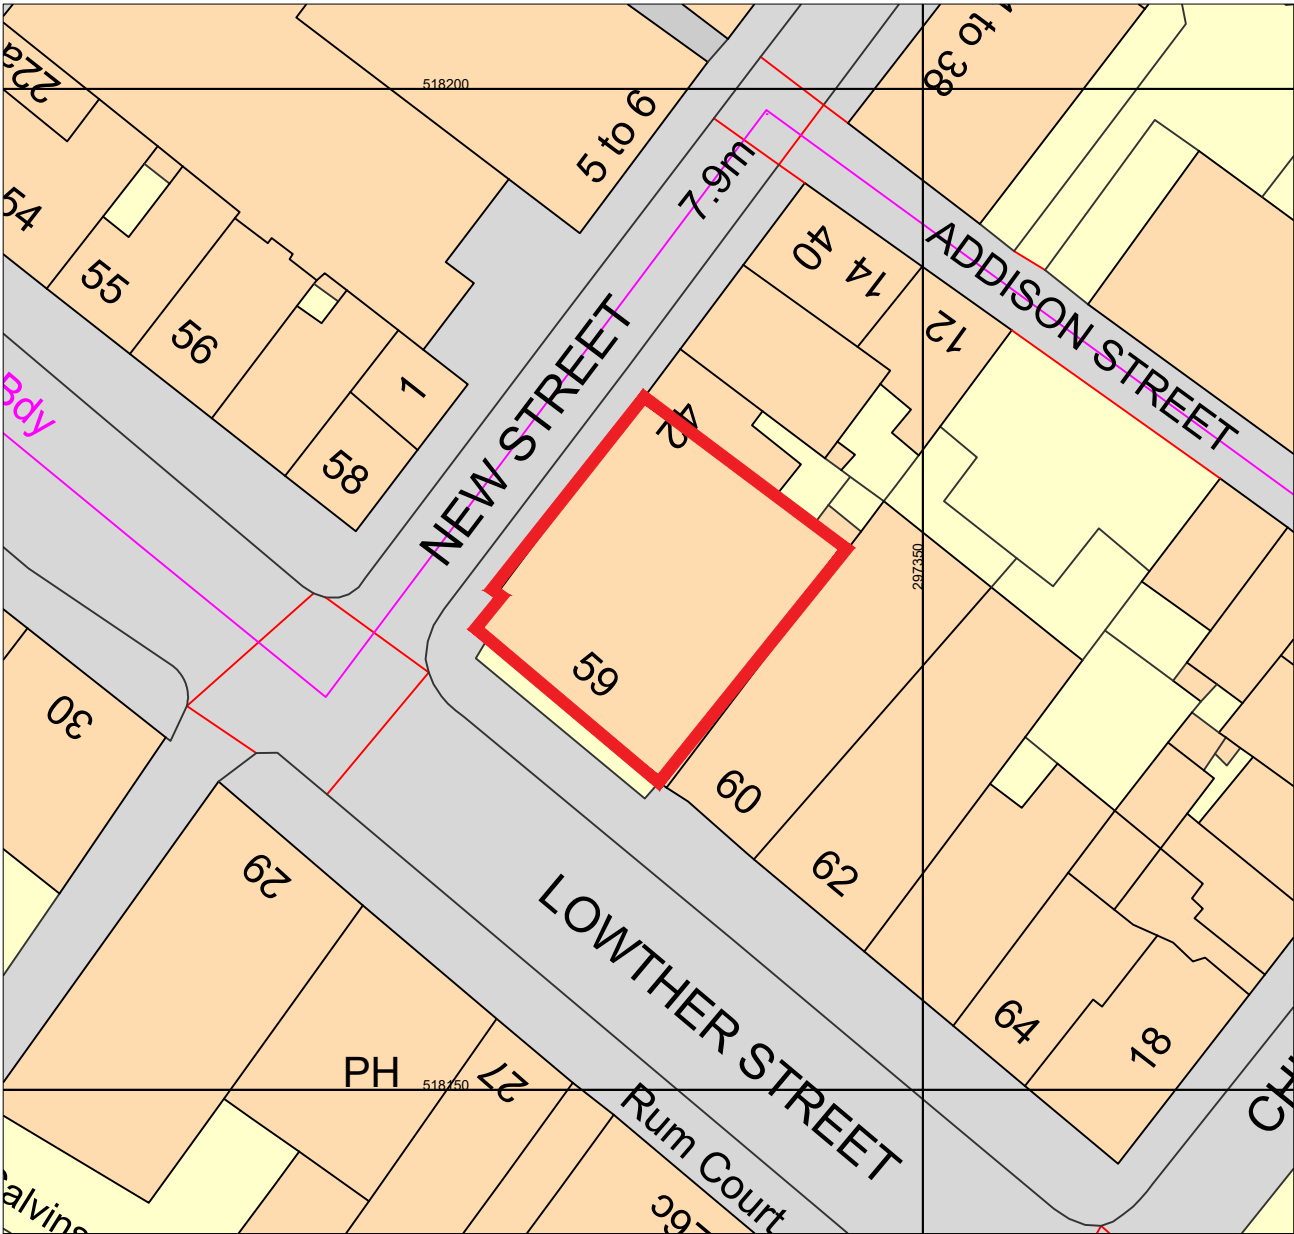

Scale 1:1250



Ordnance Survey, (c) Crown Copyright 2021. All rights reserved. Licence number 100022432

SITE BLOCK PLAN 1:500



Scale 1:500

REV	DATE	DESCRIPTION	INITIALS
A	05-04-2021	RDWG 1	LL



RDWG 1



ALL DIMENSIONS TO BE VERIFIED PRIOR TO COMMENCING WORK. DRAWING TO BE READ IN CONJUNCTION WITH PROJECT SPECIFICATIONS.

THIS DRAWING IS THE PROPERTY OF TSB AND COPYRIGHT IS RESERVED BY THEM. THE DRAWING IS ISSUED ON CONDITION THAT IT IS NOT COPIED OR DISCLOSED BY OR TO ANY UNAUTHORISED PERSONS WITHOUT PRIOR CONSENT IN WRITING TO TSB PROPERTY. ALL MODIFIED DRAWINGS SHOULD BE RETURNED TO TSB.

EDINBURGH - Henry Duncan House, 120 George Street, Edinburgh EH2 4LH

PROJECT ADDRESS PROJECT DYLAN 59 LOWTHER STREET, WHITEHAVEN, CA28 7DT	SCALE A1 - 1:50 A3 - 1:100
DRAWING DESCRIPTION SITE LOCATION PLAN SITE BLOCK PLAN	DATE 05-04-2021
DRAWING NUMBER PROPERTYCODE - AR - 0.0	DRAWN/CHECK LL / LC
	REVISION REV A