

  
WHITEHAVEN

SAP CODE:  
610  
59 LOWTHER STREET  
WHITEHAVEN  
CA28 7DT  
ENGLAND

EXTERNAL PACK REV B 13.04.21

LISTED BUILDING	YES GRADE 2
CONSERVATION AREA	YES

DWG	DWG / PAGE TITLE	REV
1.0	TITLE PAGE	A
3.0	EXISTING EXTERNAL PHOTOS	A
3.01	EXISTING EXTERNAL ELEVATION	A
3.02	PROPOSED EXTERNAL ELEVATION	C



**OAKWOOD** CONTRACTS LTD  
Shopfitting & Interior Refurbishment

A

01302 739 550



0 IMAGE REF 1  
Scale: NOT TO SCALE



0 IMAGE REF 2  
Scale: NOT TO SCALE



0 IMAGE REF 3  
Scale: NOT TO SCALE



0 IMAGE REF 4  
Scale: NOT TO SCALE

LISTED BUILDING	YES GRADE 2
CONSERVATION AREA	YES

DESIGN NOTES
SITE SURVEY OBTAINED 23.03.21

THIS DRAWING IS NOT TO BE SCALED, ONLY FIGURED DIMENSIONS ARE TO BE FOLLOWED. CONTRACTORS TO CHECK ALL DIMENSIONS & CONDITIONS ON SITE & REFER ANY DISCREPANCY TO OAKWOOD CONTRACTS LTD. THIS DRAWING IS THE SOLE PROPERTY OF OAKWOOD CONTRACTS LTD AND MAY NOT BE COPIED OR REPRODUCED IN ANY MANNER WHATSOEVER WITHOUT THE OWNERS CONSENT. © COPYRIGHT

DRAWING TO BE READ IN CONJUNCTION WITH LATEST STANDARD DETAILS AND DESIGN GUIDE SUBJECT TO THE BRAND

REVISIONS:

REVISION	COMMENTS	DATE ISSUED	DESIGNER
A	EXTERNAL ELEVATION ISSUE	31.03.21	BYJ



0 IMAGE REF 5  
Scale: NOT TO SCALE



0 IMAGE REF 6  
Scale: NOT TO SCALE



0 IMAGE REF 7  
Scale: NOT TO SCALE



0 IMAGE REF 8  
Scale: NOT TO SCALE



0 IMAGE REF 9  
Scale: NOT TO SCALE



0 IMAGE REF 10  
Scale: NOT TO SCALE



0 IMAGE REF 11  
Scale: NOT TO SCALE



0 IMAGE REF 12  
Scale: NOT TO SCALE



0 IMAGE REF 13  
Scale: NOT TO SCALE



0 IMAGE REF 14  
Scale: NOT TO SCALE



0 IMAGE REF 15  
Scale: NOT TO SCALE



0 IMAGE REF 16  
Scale: NOT TO SCALE

**OAKWOOD** CONTRACTS LTD  
Shopfitting & Interior Refurbishment

Unit B  
Herons Way  
Carr Hill, Balby  
Doncaster  
DN4 8WA

CLIENT:



PROJECT:  
59 LOWTHER STREET WHITEHAVEN CA28 7DT


SAP CODE:  
610

BRANCH NAME:  
WHITEHAVEN


DRAWING TITLE:  
EXISTING EXTERNAL PHOTOS

SCHEME:  
STANDARD REFIT 2021/2022

PROJECT NUMBER: S350921	DWG DATE: 31.03.21
PROJECT DESIGNER: BYJ	PROJECT MANAGER: E W
DRAWING CHECKING DATE: 08.03.21	CHECKED BY: BYJ
DRAWING NUMBER: DWG 3.0	REVISION: A

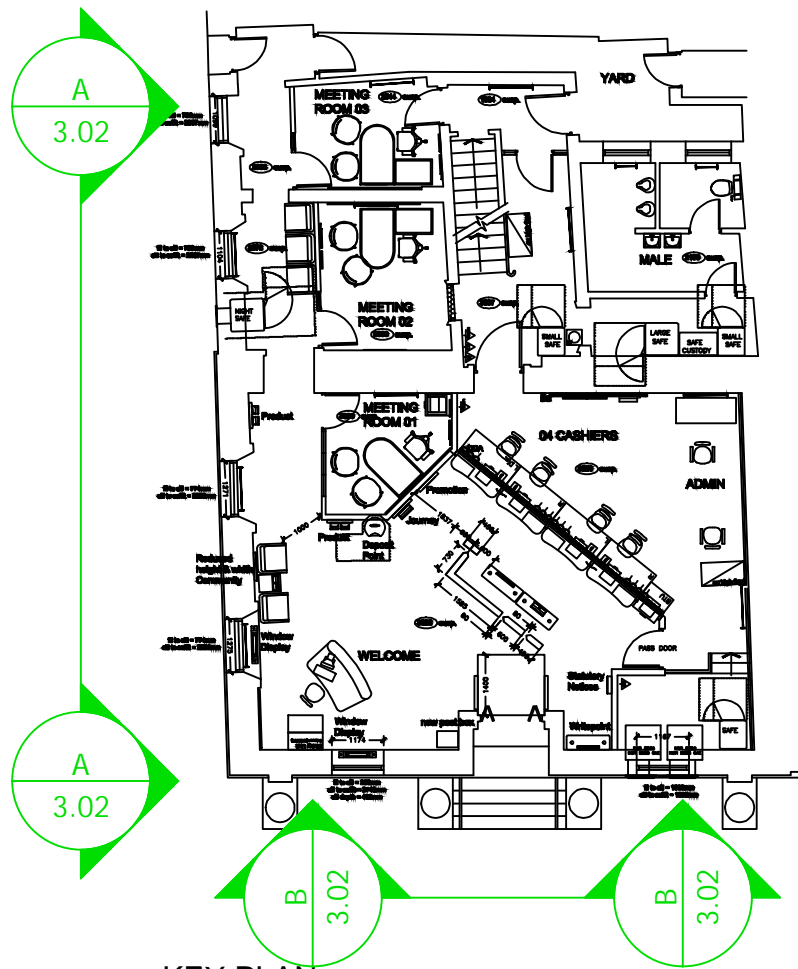

1 KEY PLAN  
Scale: 1:100 @ A1 1:200 @ A3

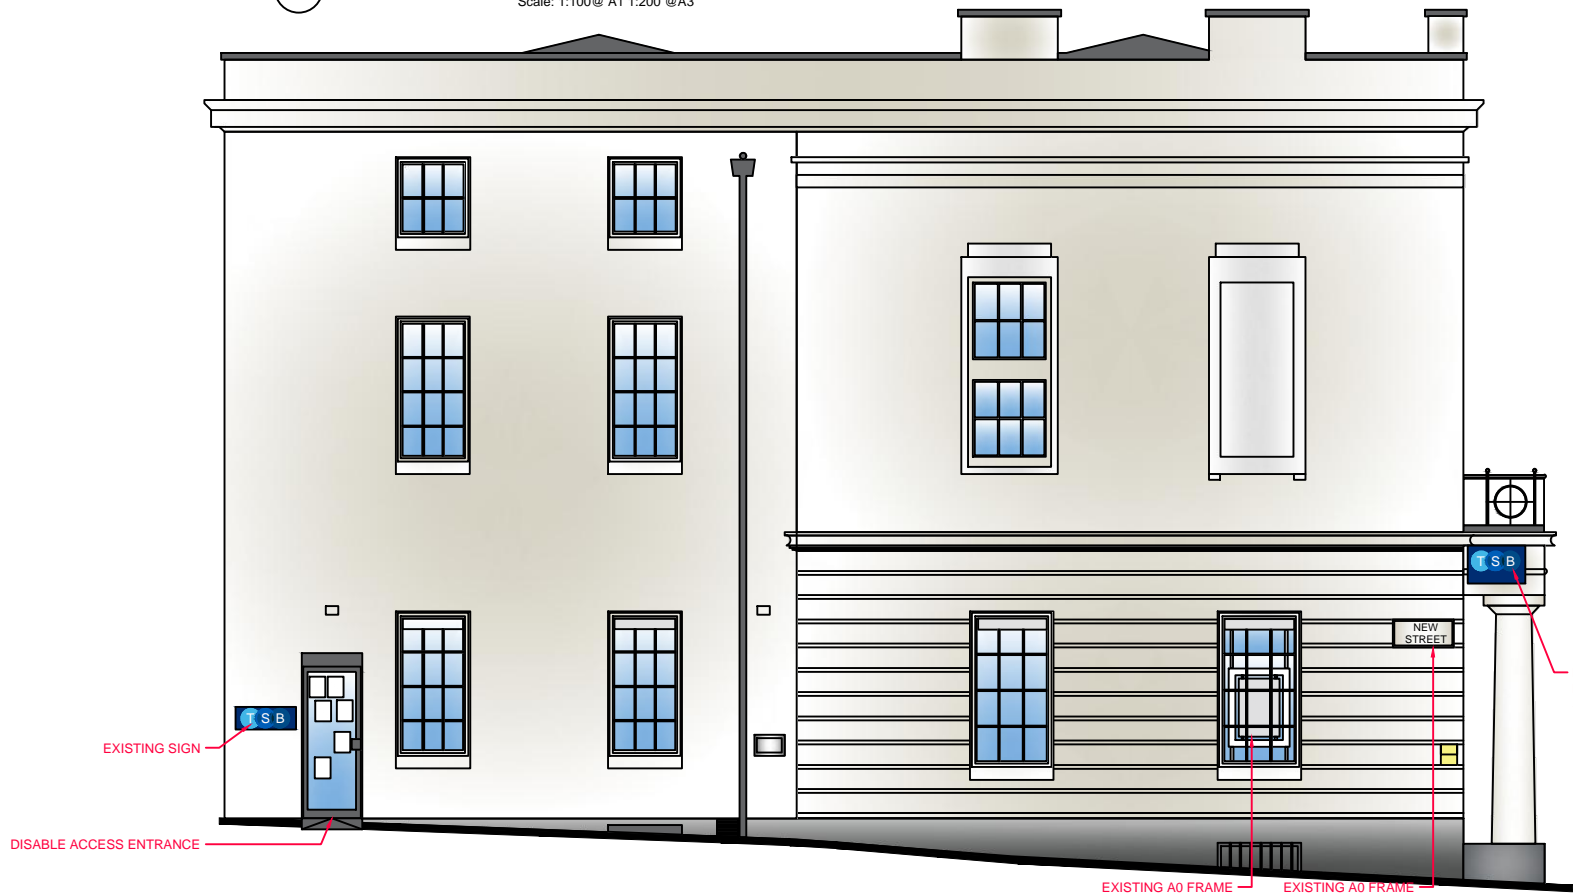

2 PROPOSED EXTERNAL ELEVATION - NEW STREET  
Scale: 1:50 @ A1 1:100 @ A3



3 PROPOSED EXTERNAL ELEVATION - LOWTHER STREET  
Scale: 1:50 @ A1 1:100 @ A3

METRES  
0.4 0.2 0 0.4 0.8 1.2 1.6 2.0  
SCALE 1:25 @ A1

METRES  
1 0.5 0 1 2 3 4 5  
SCALE 1:50 @ A1

DESIGN NOTES	
SITE SURVEY OBTAINED 23.03.21	
LISTED BUILDING	YES GRADE 2
CONSERVATION AREA	YES

THIS DRAWING IS NOT TO BE SCALED, ONLY FIGURED DIMENSIONS ARE TO BE FOLLOWED. CONTRACTORS TO CHECK ALL DIMENSIONS & CONDITIONS ON SITE & REFER ANY DISCREPANCY TO OAKWOOD CONTRACTS LTD. THIS DRAWING IS THE SOLE PROPERTY OF OAKWOOD CONTRACTS LTD AND MAY NOT BE COPIED OR REPRODUCED IN ANY MANNER WHATSOEVER WITHOUT THE OWNERS CONSENT. © COPYRIGHT

DRAWING TO BE READ IN CONJUNCTION WITH LATEST STANDARD DETAILS AND DESIGN GUIDE SUBJECT TO THE BRAND

REVISIONS:			
REVISION	COMMENTS	DATE ISSUED	DESIGNER
A	EXTERNAL ELEVATION ISSUE	31.03.21	BYJ

**OAKWOOD** CONTRACTS LTD  
Shopfitting & Interior Refurbishment

Unit B  
Herons Way  
Carr Hill, Balby  
Doncaster  
DN4 8WA

CLIENT:



PROJECT:  
59 LOWTHER STREET WHITEHAVEN CA28 7DT

SAP CODE:


610

BRANCH NAME:  
WHITEHAVEN


DRAWING TITLE:  
LANDLORD EXTERNAL ELEVATIONS

SCHEME:  
STANDARD REFIT 2021/2022


PROJECT NUMBER: S350921	DWG DATE: 31.03.21
PROJECT DESIGNER: BYJ	PROJECT MANAGER: E W
DRAWING CHECKING DATE: 08.03.21	CHECKED BY: BYJ
DRAWING NUMBER: DWG 3.01	REVISION: A

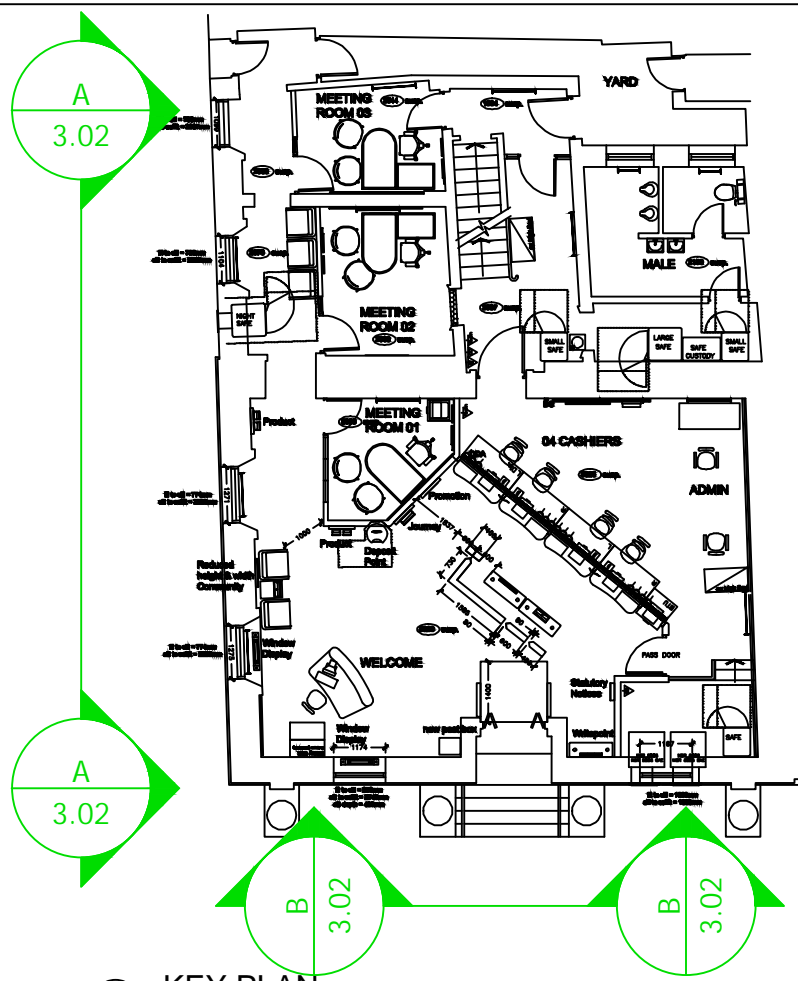

1 KEY PLAN  
Scale: 1:100 @ A1 1:200 @ A3

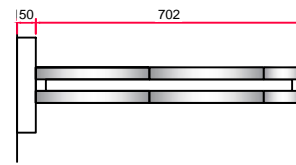

PLAN

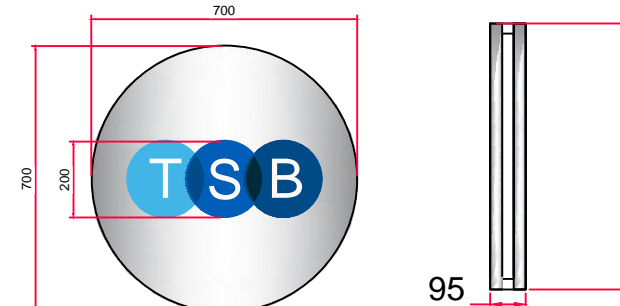

FRONT

SIDE

D PROJECTING SIGN - DETAIL  
Scale: 1:10 @ A1 1:20 @ A3

2021 ILLUMINATED COLLAR AVAILABLE IN 2 WIDTHS : 950MM 795 MM. ALWAYS USE WIDEST FEASIBLE UNLESS THERE IS A WIDTH RESTRICTION

WHERE THE SPACE IS NOT AVAILABLE OR PLANNING RESTRICTIONS REQUIRE , A TABLET SHOULD BE PROVIDED IN THE PLACE OF THE COLLAR.

ACRYLIC FRONT FACE COLLAR , WITH WHITE PERSPEX SURROUND.

INTERNALLY ILLUMINATED LOGO AND TEXT. PERIMETER HALO ILLUMINATION. WHERE PLANNING RESTRICTIONS , THE PERIMETER ILLUMINATION CAN BE REMOVED , OR A NON ILLUMINATED VERSION CAN BE PROVIDED.

WHERE BUDGET REQUIRES , OR WHERE MATCHING EXISTING , A NON ILLUMINATED FOAMEX VERSION IS AVAILABLE, HOWEVER THE ACRYLIC IS THE PREFERRED OPTION UNLESS OTHERWISE INSTRUCTED BY THE TSB DESIGN TEAM

ENSURE THE TOP OF ALL ATM TABLET SURROUNDS IS FULLY SEALED TO PROTECT AGAINST WATER AND / OR DUST INGRESS.

2021 ILLUMINATED TABLET  
SIZE : 590mm W x 300 mm H

D ATM TABLET - INFORMATION  
Scale: NTS


DESIGN NOTES	
SITE SURVEY OBTAINED 23.03.21	
LISTED BUILDING	YES GRADE 2
CONSERVATION AREA	YES

EXTERNAL SOW'S	
1.	OMIT ALL A4 POSTERS AND REPLACE WIT 3No. STACK POCKET POSTERS
2.	REPLACE EXISTING LOGO WITH NEW LOGO
3.	PROPOSED NEW NON ILLUMINATED FASCIA
4.	PROPOSE NEW PROJECTING SIGN
5.	PROPOSED 2No. NEW TABLET ABOVE ATM MACHINES
6.	OMIT 2No. TSB LOGOS AT THE MAIN ENTRANCE
7.	PROPOSED NEW STAIR HANDRAIL (RUSTING) REF PHOTOS 3.0
8.	NON SLIP STRIPS FOR ENTRANCE STAIRS TO BE REPLACED
9.	ALL OF EXTERNAL A/B AREAS TO BE RE PAINTED AND MADE GOOD
10.	COLUMNS TO BE RE PAINTED AND BASES TO BE PAINTED
11.	NEW ATM SURROUNDS AS PER 2021 DESIGN
12.	REPLACE / CLEAN ALL EXTERNAL LIGHTS
13.	PROPOSED NEW SIGN TO LHS SECONDARY ACCESS
14.	RE RENDER ALL AREAS EXTERNALLY WHICH ARE DAMAGED REF 3.01 PHOTOS
15.	PROPOSE 2No. NEW A0 WIRE ROD POSTER FRAMES
16.	PROPOSED NEW FROSTED VINYL ABOVE NEW TABLETS ATM MACHINE


THIS DRAWING IS NOT TO BE SCALED. ONLY FIGURED DIMENSIONS ARE TO BE FOLLOWED. CONTRACTORS TO CHECK ALL DIMENSIONS & CONDITIONS ON SITE & REFER ANY DISCREPANCY TO OAKWOOD CONTRACTS LTD. THIS DRAWING IS THE SOLE PROPERTY OF OAKWOOD CONTRACTS LTD AND MAY NOT BE COPIED OR REPRODUCED IN ANY MANNER WHATSOEVER WITHOUT THE OWNERS CONSENT. © COPYRIGHT

DRAWING TO BE READ IN CONJUNCTION WITH LATEST STANDARD DETAILS AND DESIGN GUIDE SUBJECT TO THE BRAND


REVISIONS:			
REVISION	COMMENTS	DATE ISSUED	DESIGNER
A	EXTERNAL ELEVATION ISSUE	31.03.21	BYJ
B	MINOR AMENDMENTS AS PER FEEDBACK	01.04.21	BYJ
C	FASCIA RAL COLOUR ADDED ALONG WITH ADDITIONAL DIMENSIONS	13.04.21	BYJ

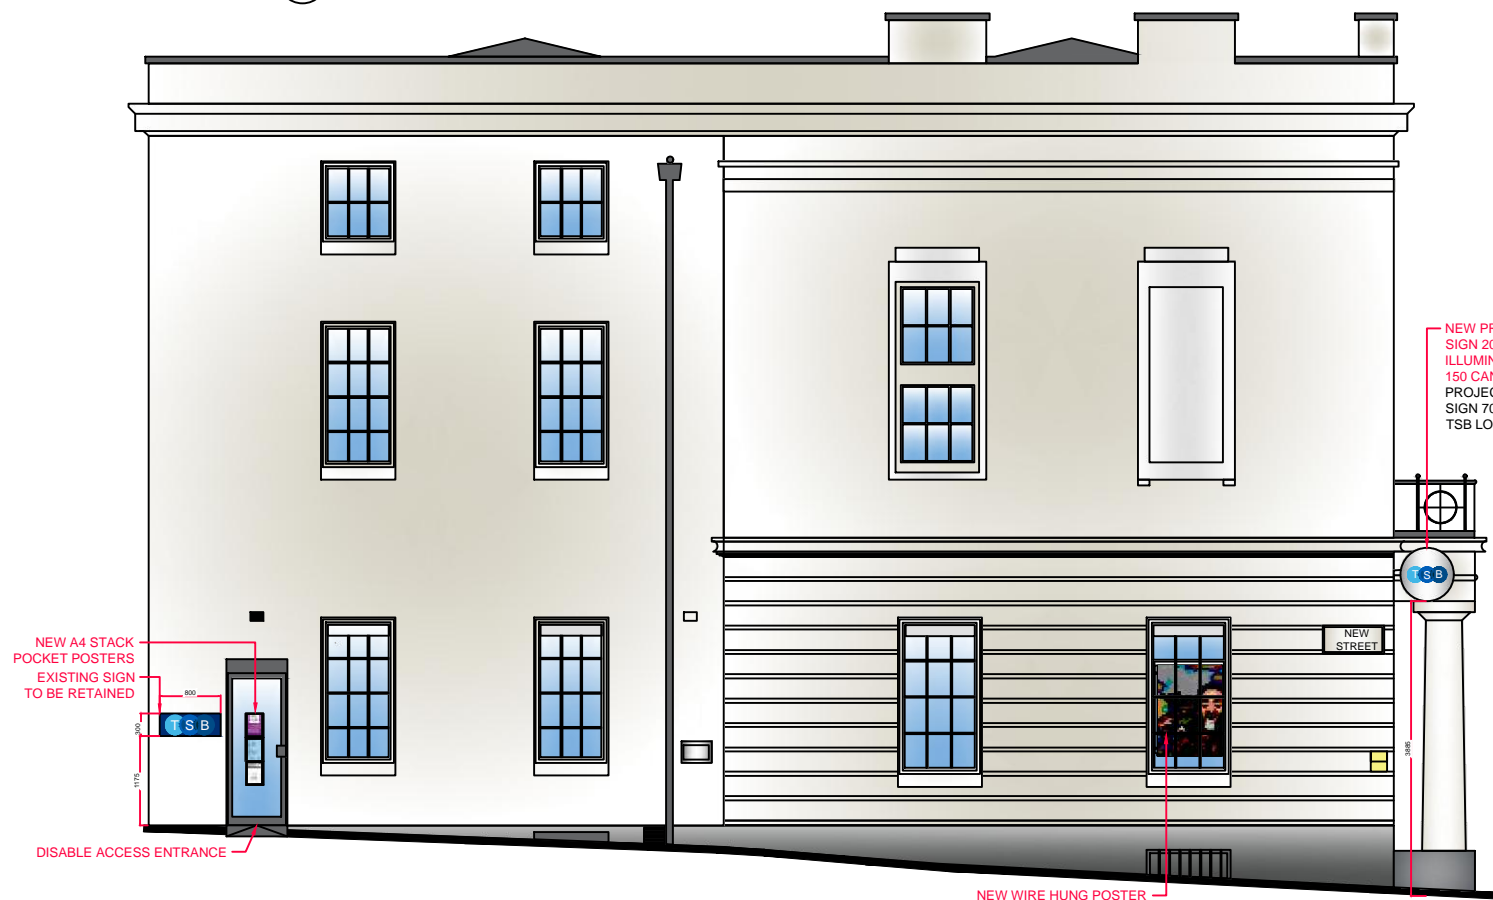

2 PROPOSED EXTERNAL ELEVATION - NEW STREET  
Scale: 1:50 @ A1 1:100 @ A3

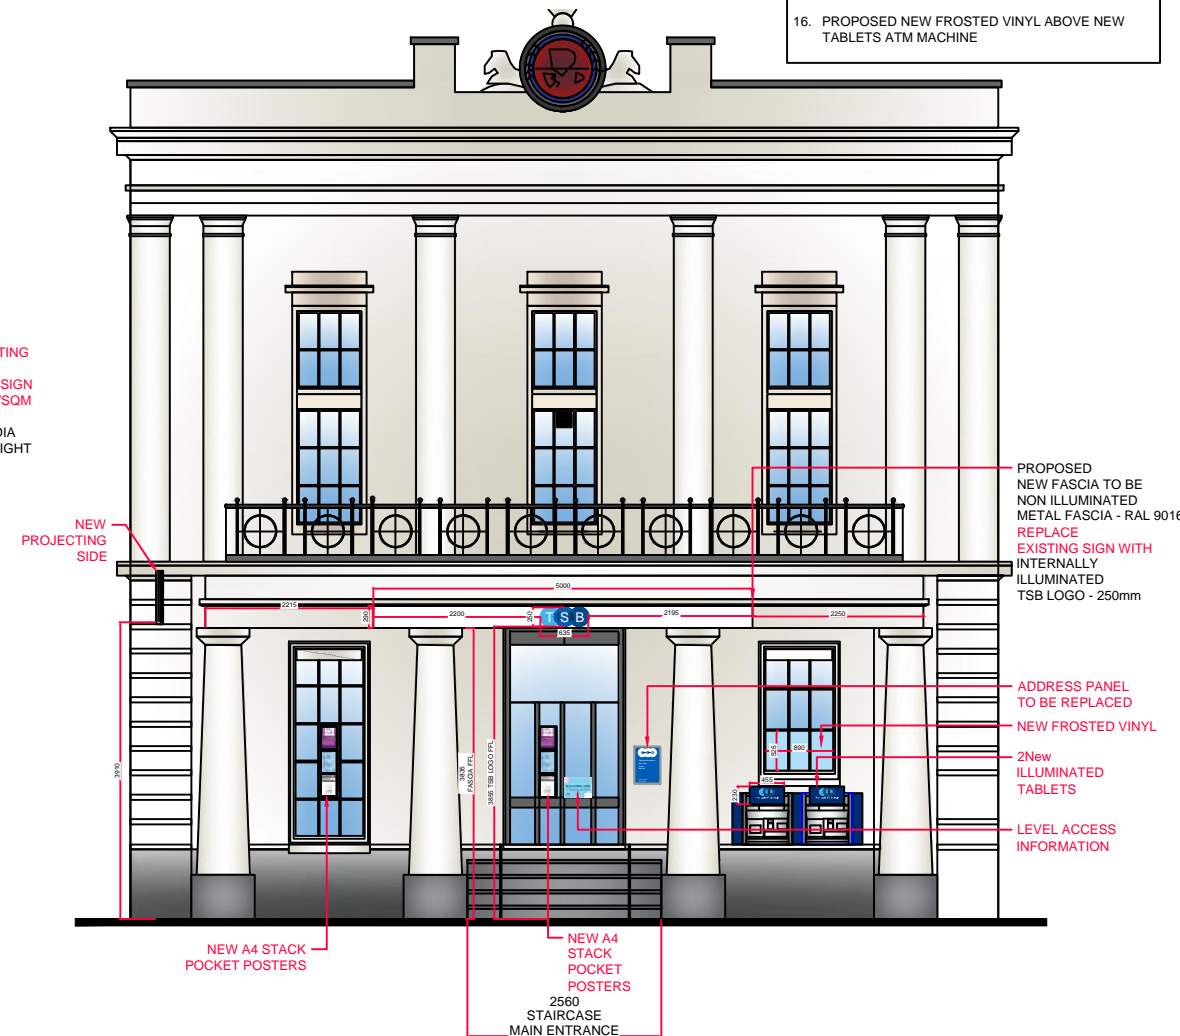

3 PROPOSED EXTERNAL ELEVATION - LOWTHER STREET  
Scale: 1:50 @ A1 1:100 @ A3

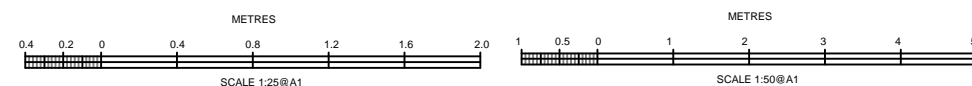

OAKWOOD CONTRACTS LTD  
Shopfitting & Interior Refurbishment

Unit B  
Herons Way  
Carr Hill, Balby  
Doncaster  
DN4 8WA

CLIENT:

PROJECT:

59 LOWTHER STREET WHITEHAVEN CA28 7DT

SAP CODE:

610

BRANCH NAME:

WHITEHAVEN

DRAWING TITLE:

PROPOSED EXTERNAL ELEVATION

SCHEME:

STANDARD REFIT 2021/2022

PROJECT NUMBER: S350921	DWG DATE: 03.03.21
PROJECT DESIGNER: BYJ	PROJECT MANAGER: E W
DRAWING CHECKING DATE: 03.03.21	CHECKED BY: BYJ
DRAWING NUMBER: DWG 3.02	REVISION: C