


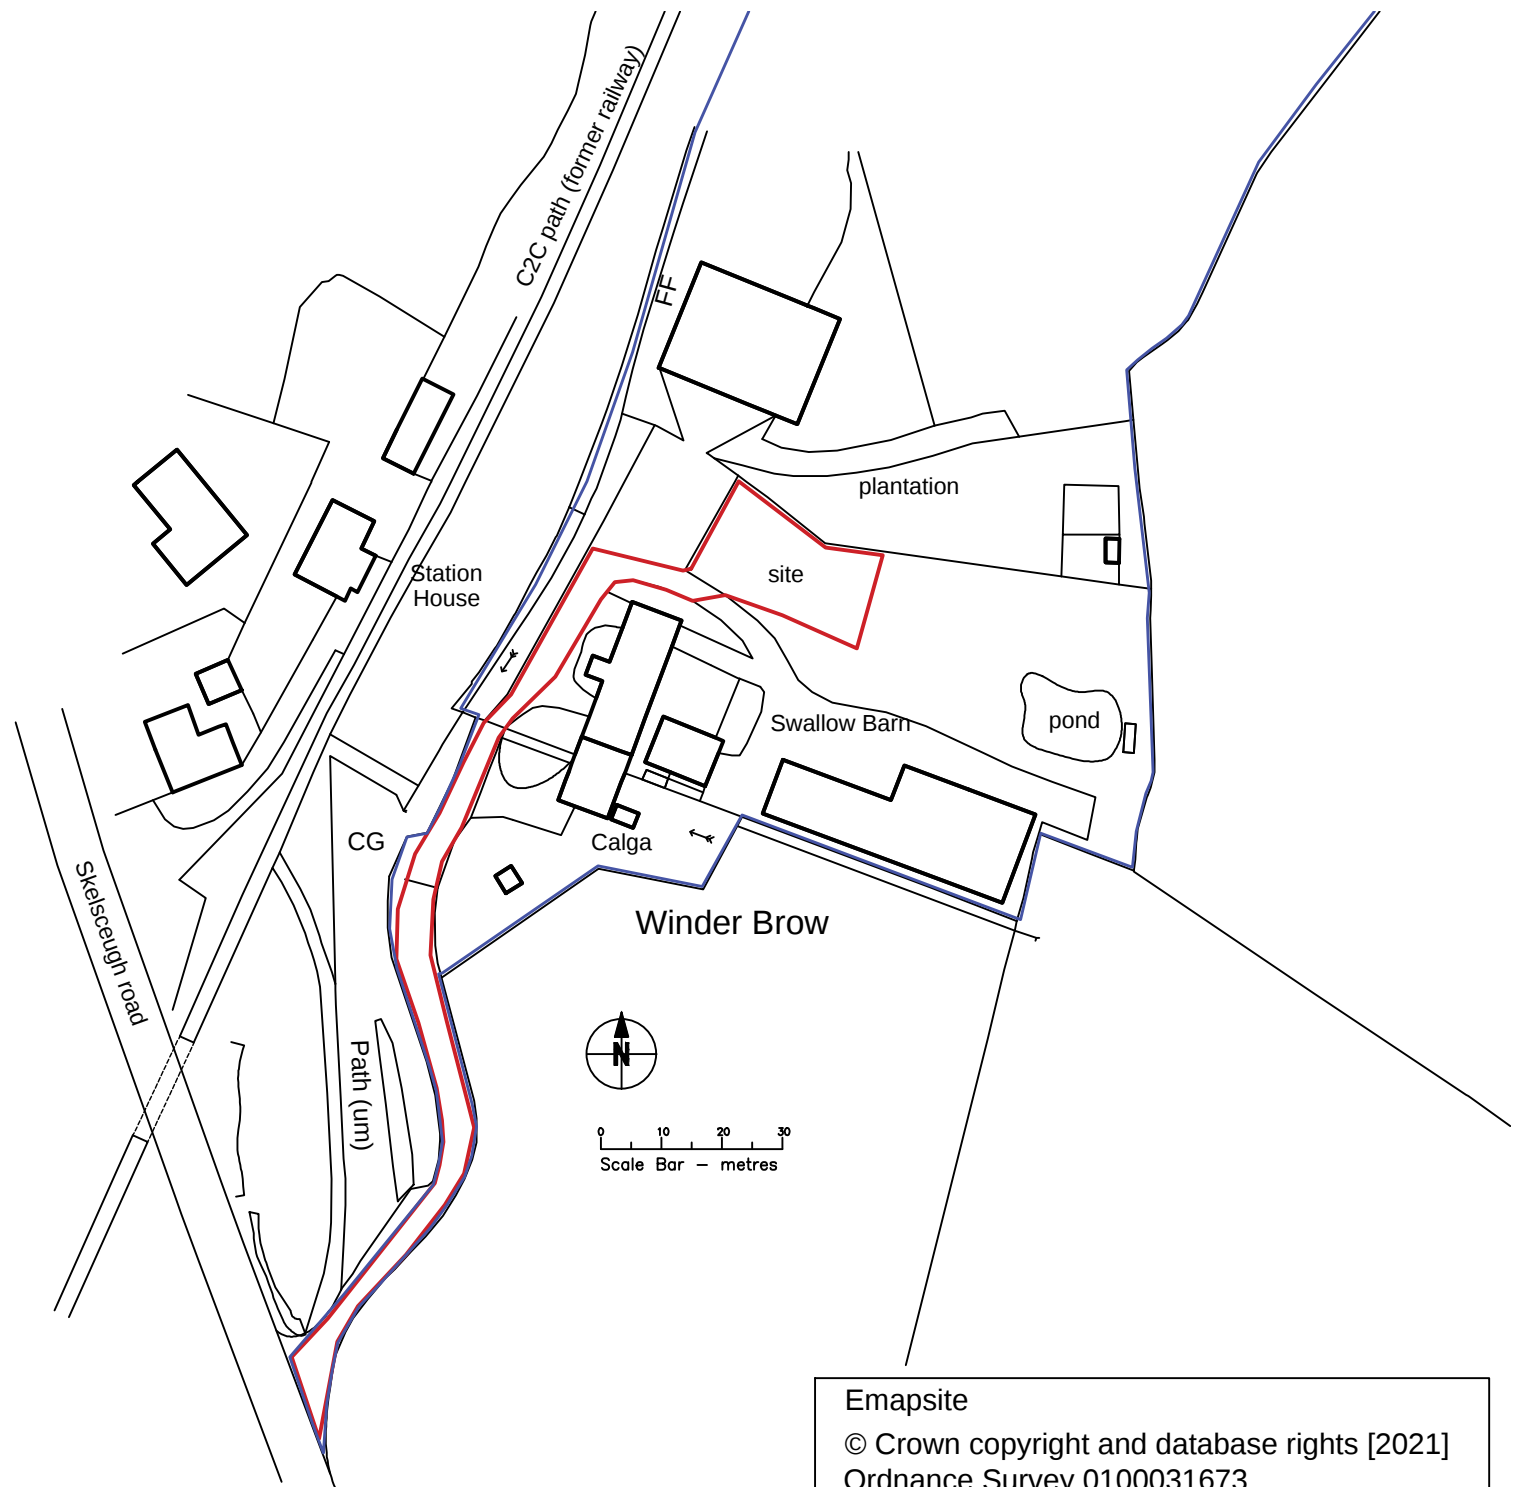

PROPOSED DWELLING
WINDER BROW FARM, FRIZINGTON.
Site Location 1:1250 @ A4

Emapsite
© Crown copyright and database rights [2021]
Ordnance Survey 0100031673