



Proposed Box Window Detail
1 : 10

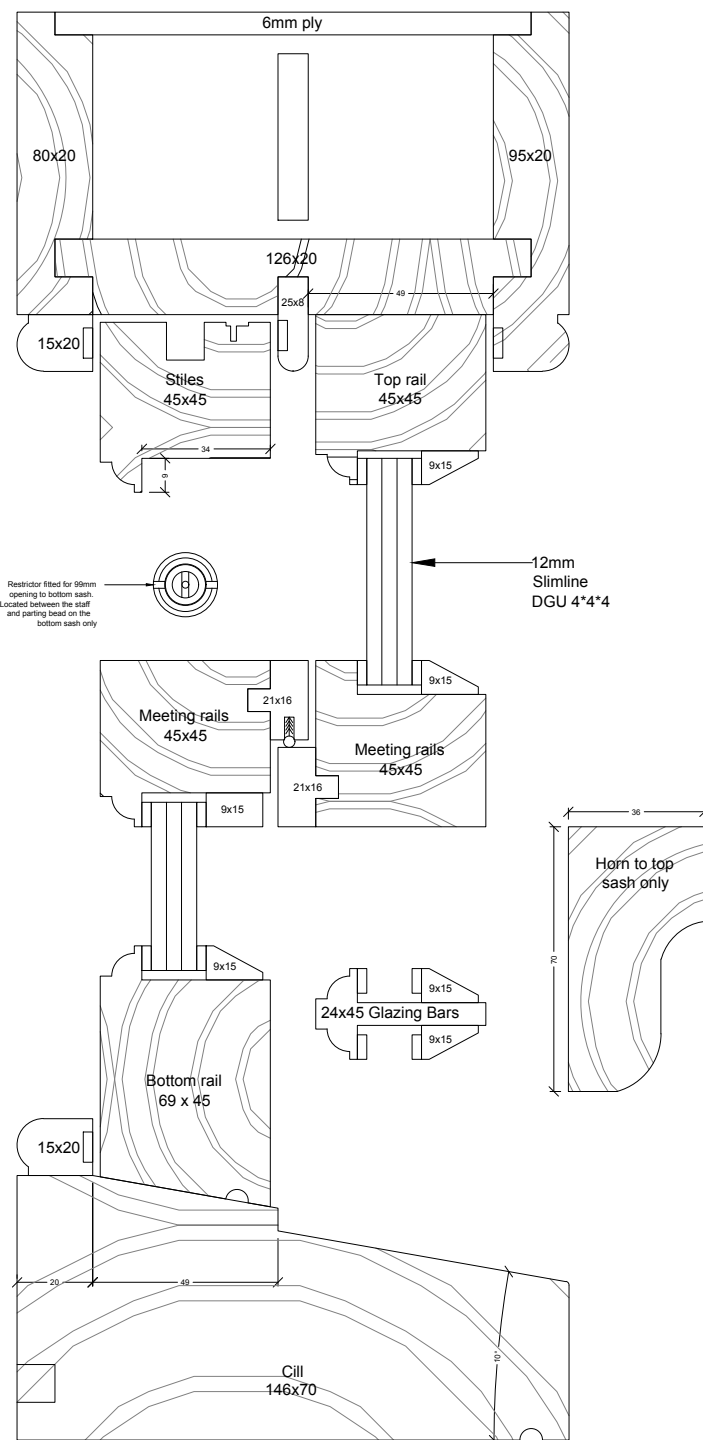

Proposed Box Window Section
1 : 2

NOTES:

- Traditionally weighted sliding sash window
- Material - Manufactured in Sapele
- Glazing - 12mm Slimline double glazing, toughened bottom panes
- Ironmongery - All in chrome including pulley wheels, sash lifts, fitch fasteners and retractors to bottom sash only (99mm opening)
- Finish - All supplied fully finished in Teknos 10% matt clean white
- All supplied glazed and weighted

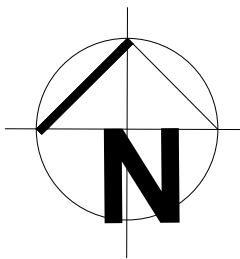

rev	original by	description	date	dr by	ap by
SS			Jan 2021	KMc	
Franklin House 4 Victoria Avenue Harrogate HG1 1EL tel. 01423 528999 www.macarchitects.co.uk					
client					
Remarkable Developments Ltd					
project					
Residential Development of Existing Properties 1-11 Lonsdale Terrace St.Bees					
drawing					
Box window Detail					
computer file			plot date		
			Oct. 20		
project number			scale		
2019.307			As Indicated		
drawing number			rev	issue status	
P400.00.01			/	Planning	

This drawing is to be read in conjunction with all related drawings. Do not scale from this drawing. All dimensions must be checked and verified on site before commencing any work or producing shop drawings. The originator should be notified immediately of any discrepancy.

This drawing is copyright and remains the property of M.A.C. Architects Ltd.