



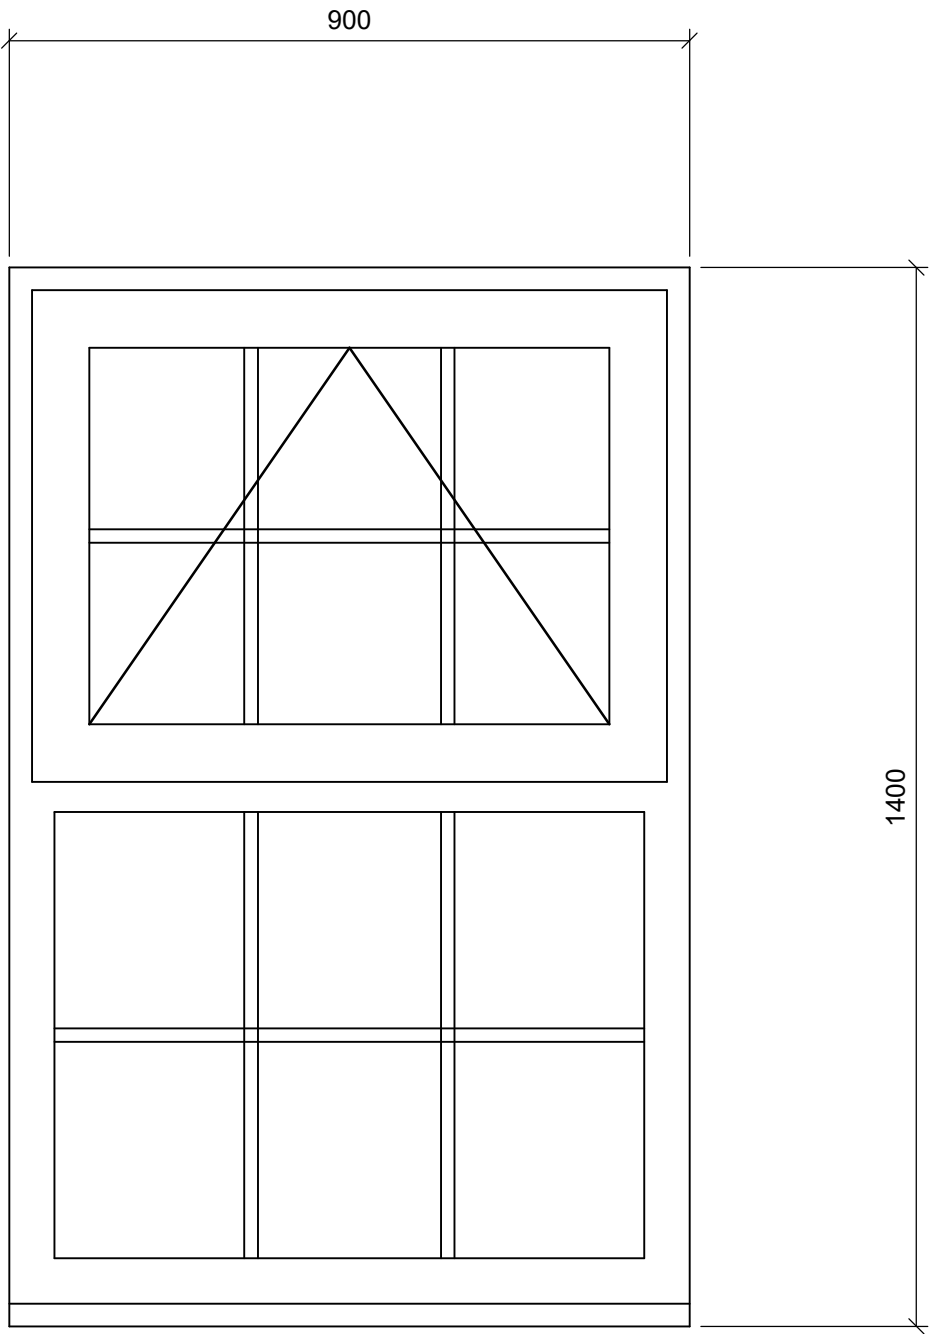



CASEMENT

SCALE 1:10

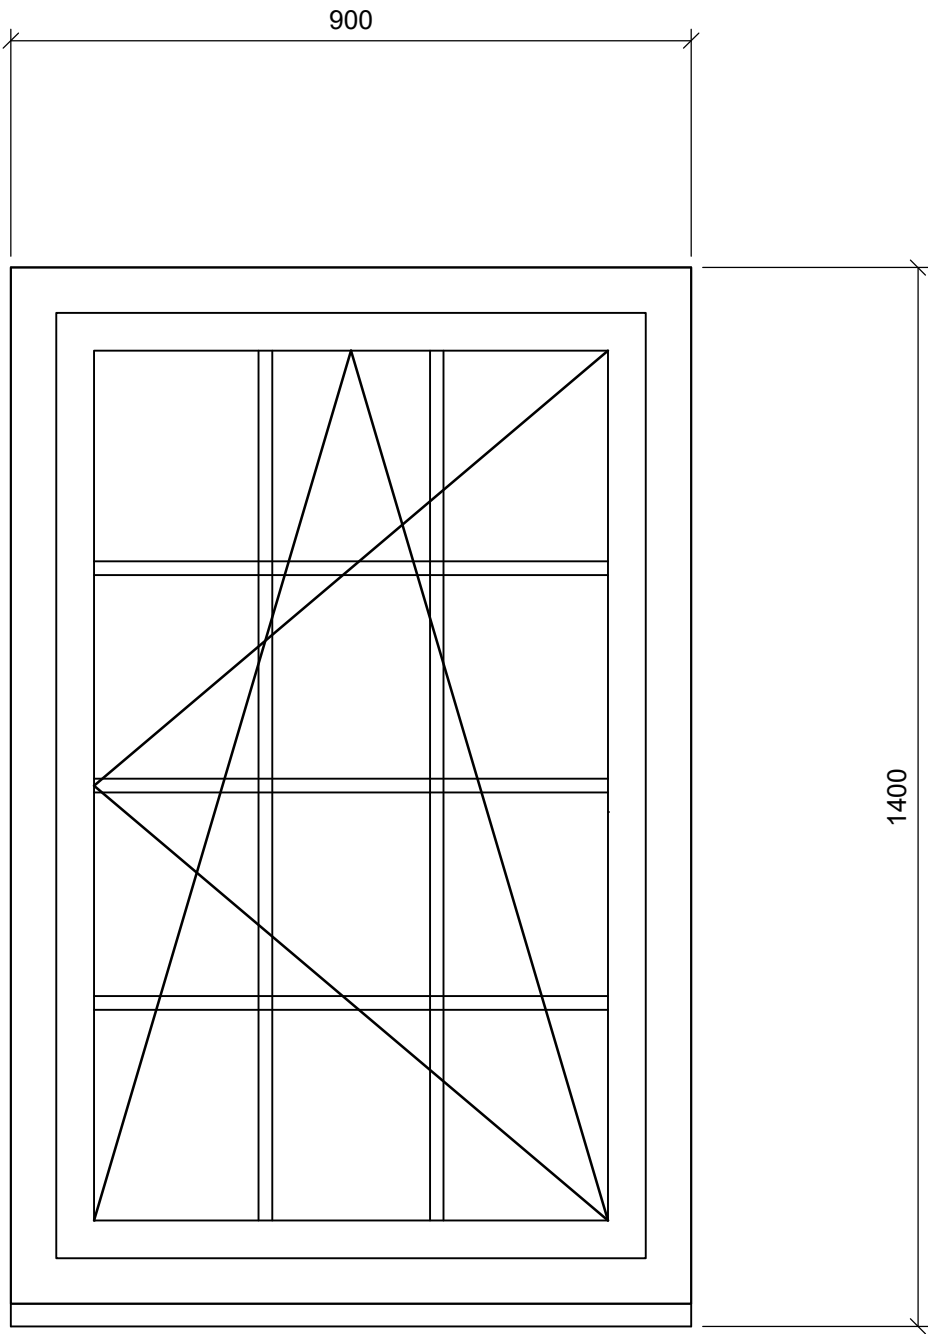

TILT AND TURN

SCALE 1:10

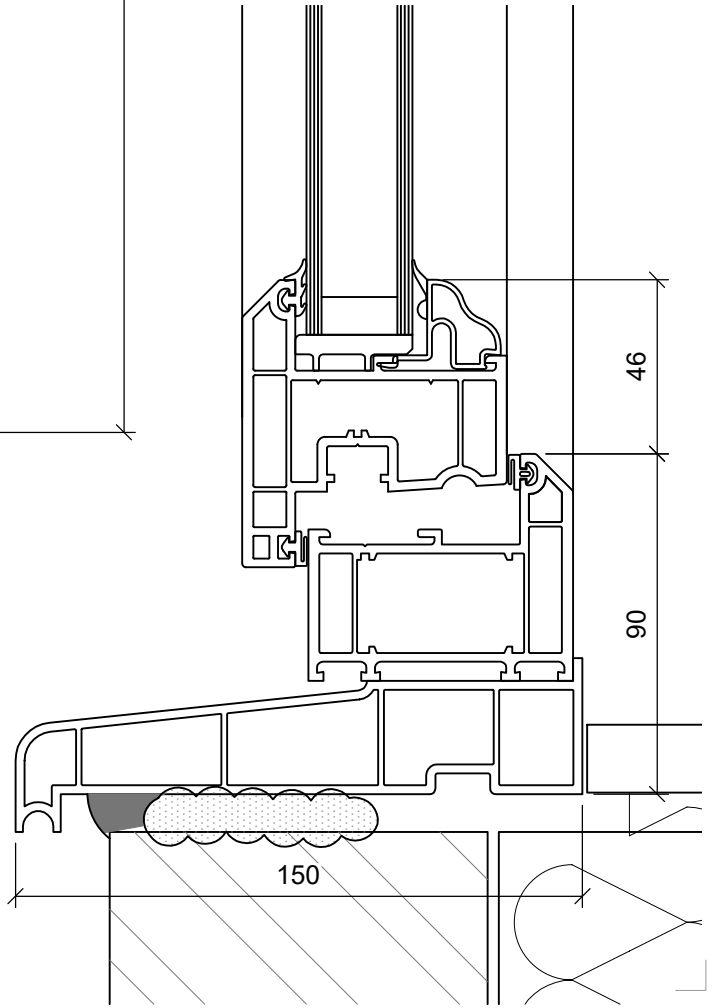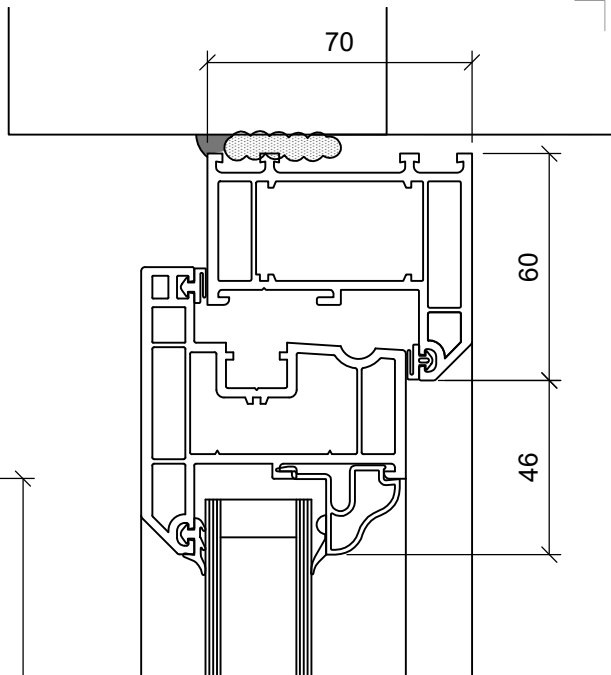

WW Windows Carlisle Ltd
Lancaster Street
Carlisle
01228 810404
www.windows.co.uk

revisions:

issue: date: description:

notes:

project:

CHURCH STREET
WHITEHAVEN

title:

PVC WINDOWS

date: SEPT 24

drawn by: RS

size: A3

scale: AS INDICATED

status: ISSUED FOR PLANNING

job no:

E04024

drawing no: issue:

001 01