


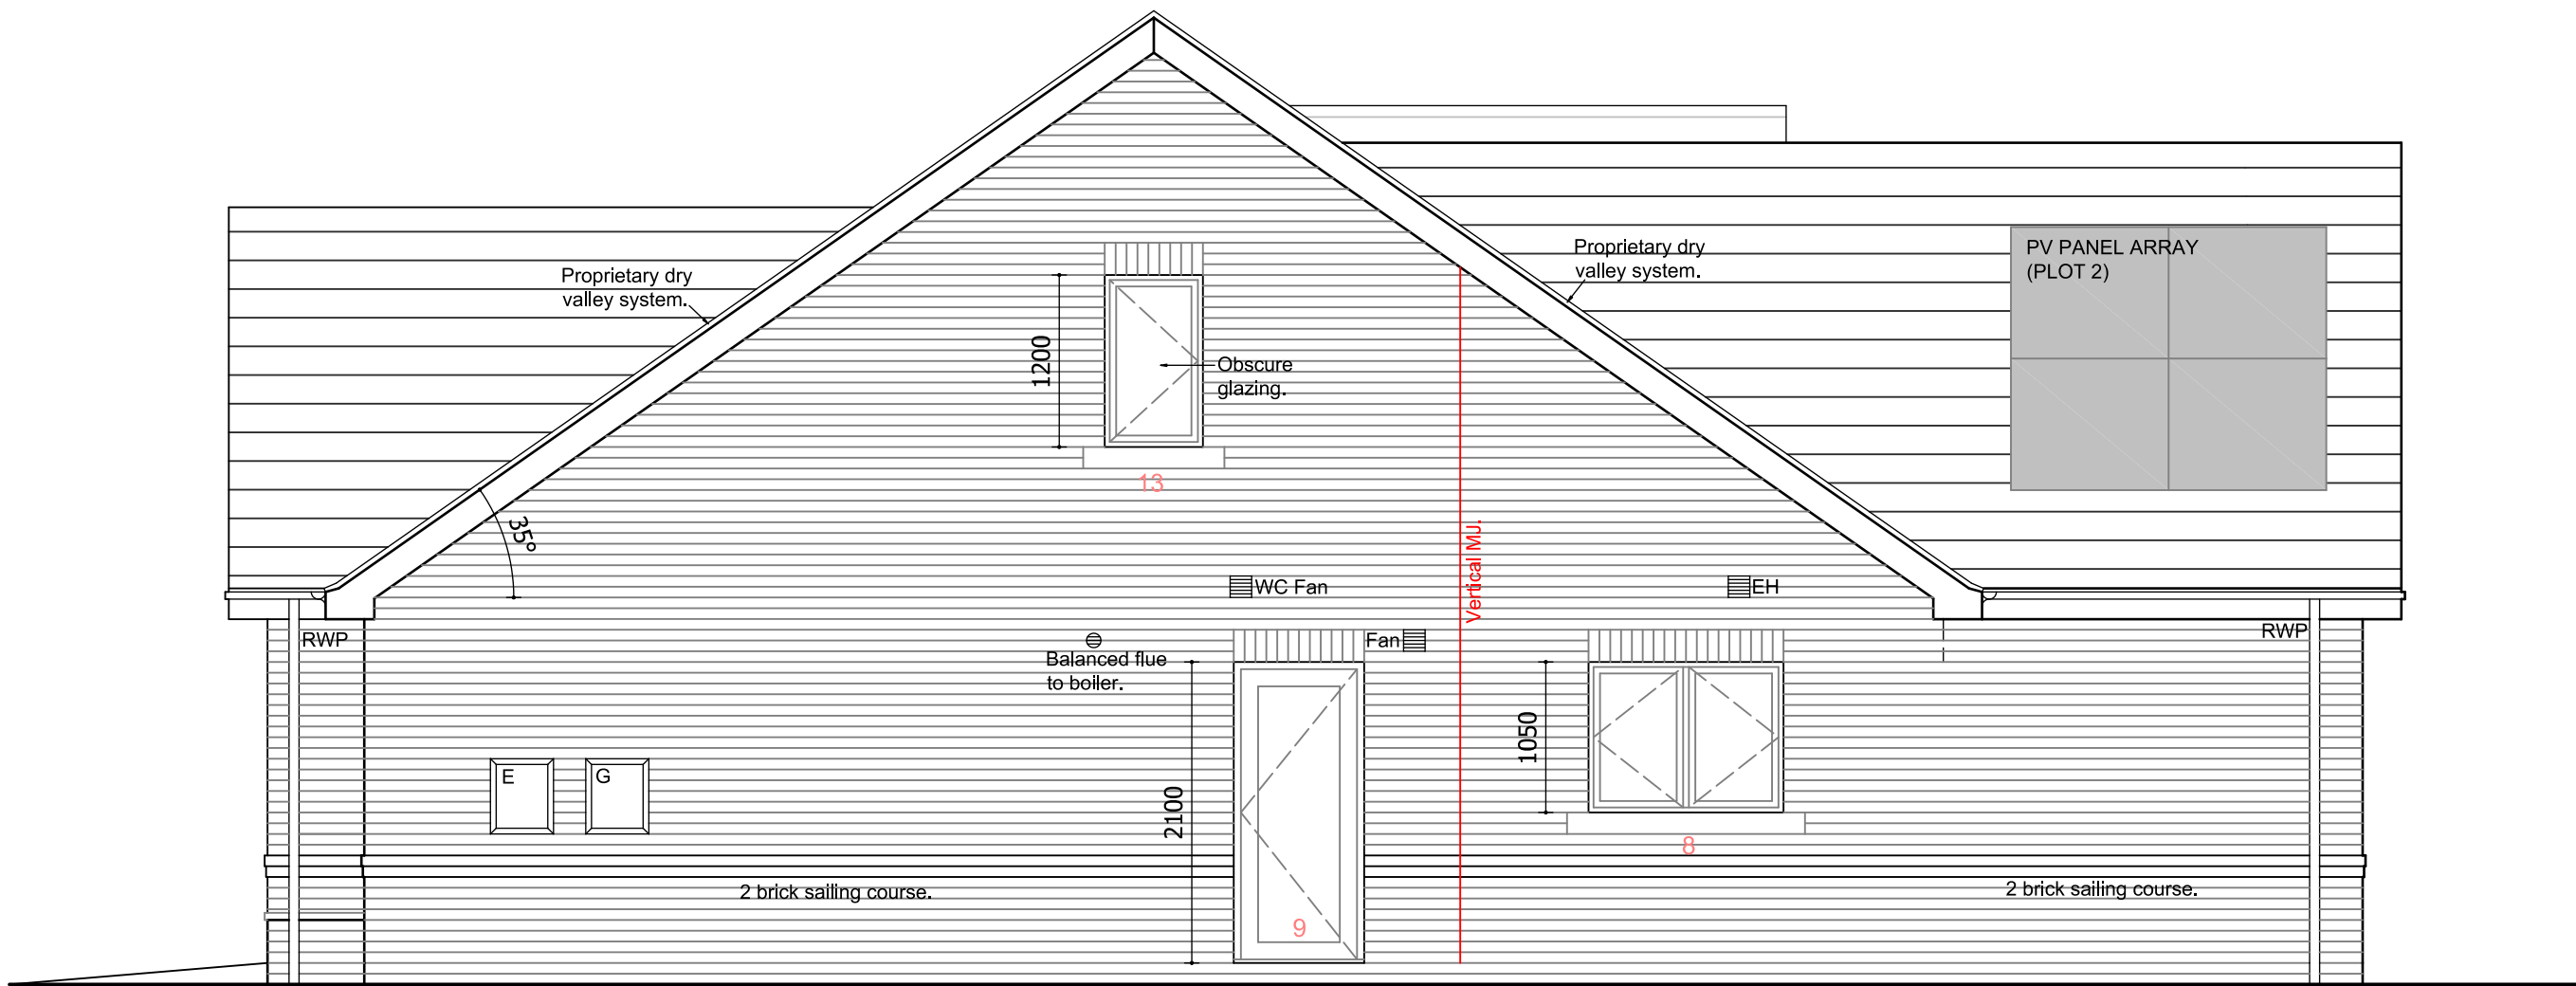

NW ELEVATION (PLOT 1)
SE ELEVATION (PLOT 2)



NE ELEVATION

A	05/06/23	Obscure glazing annotation added to FF plan and side elevations.	GB
No.	Date	Revision	Initial

ALPHA DESIGN

Architectural Services
Member of the Chartered Institute of
Architectural Technologists
Tel: 01900 829199 email: gb@adcumbria.co.uk

Project

LAND ON ARLECDON ROAD,
ARLECDON

Client

I & B BUILDERS LTD.

Drawing

WORKING ELEVATIONS
(SHEET 1)

Scale 1:50 @ A1 Drawn GB

Checked Date APRIL 2024

Drawing No.

23/01/1038 - 08 a)

This drawing and design is copyright and must not be reproduced in part or in whole without prior written consent. Contractors must verify all dimensions on site before commencing work or preparing shop drawings.