


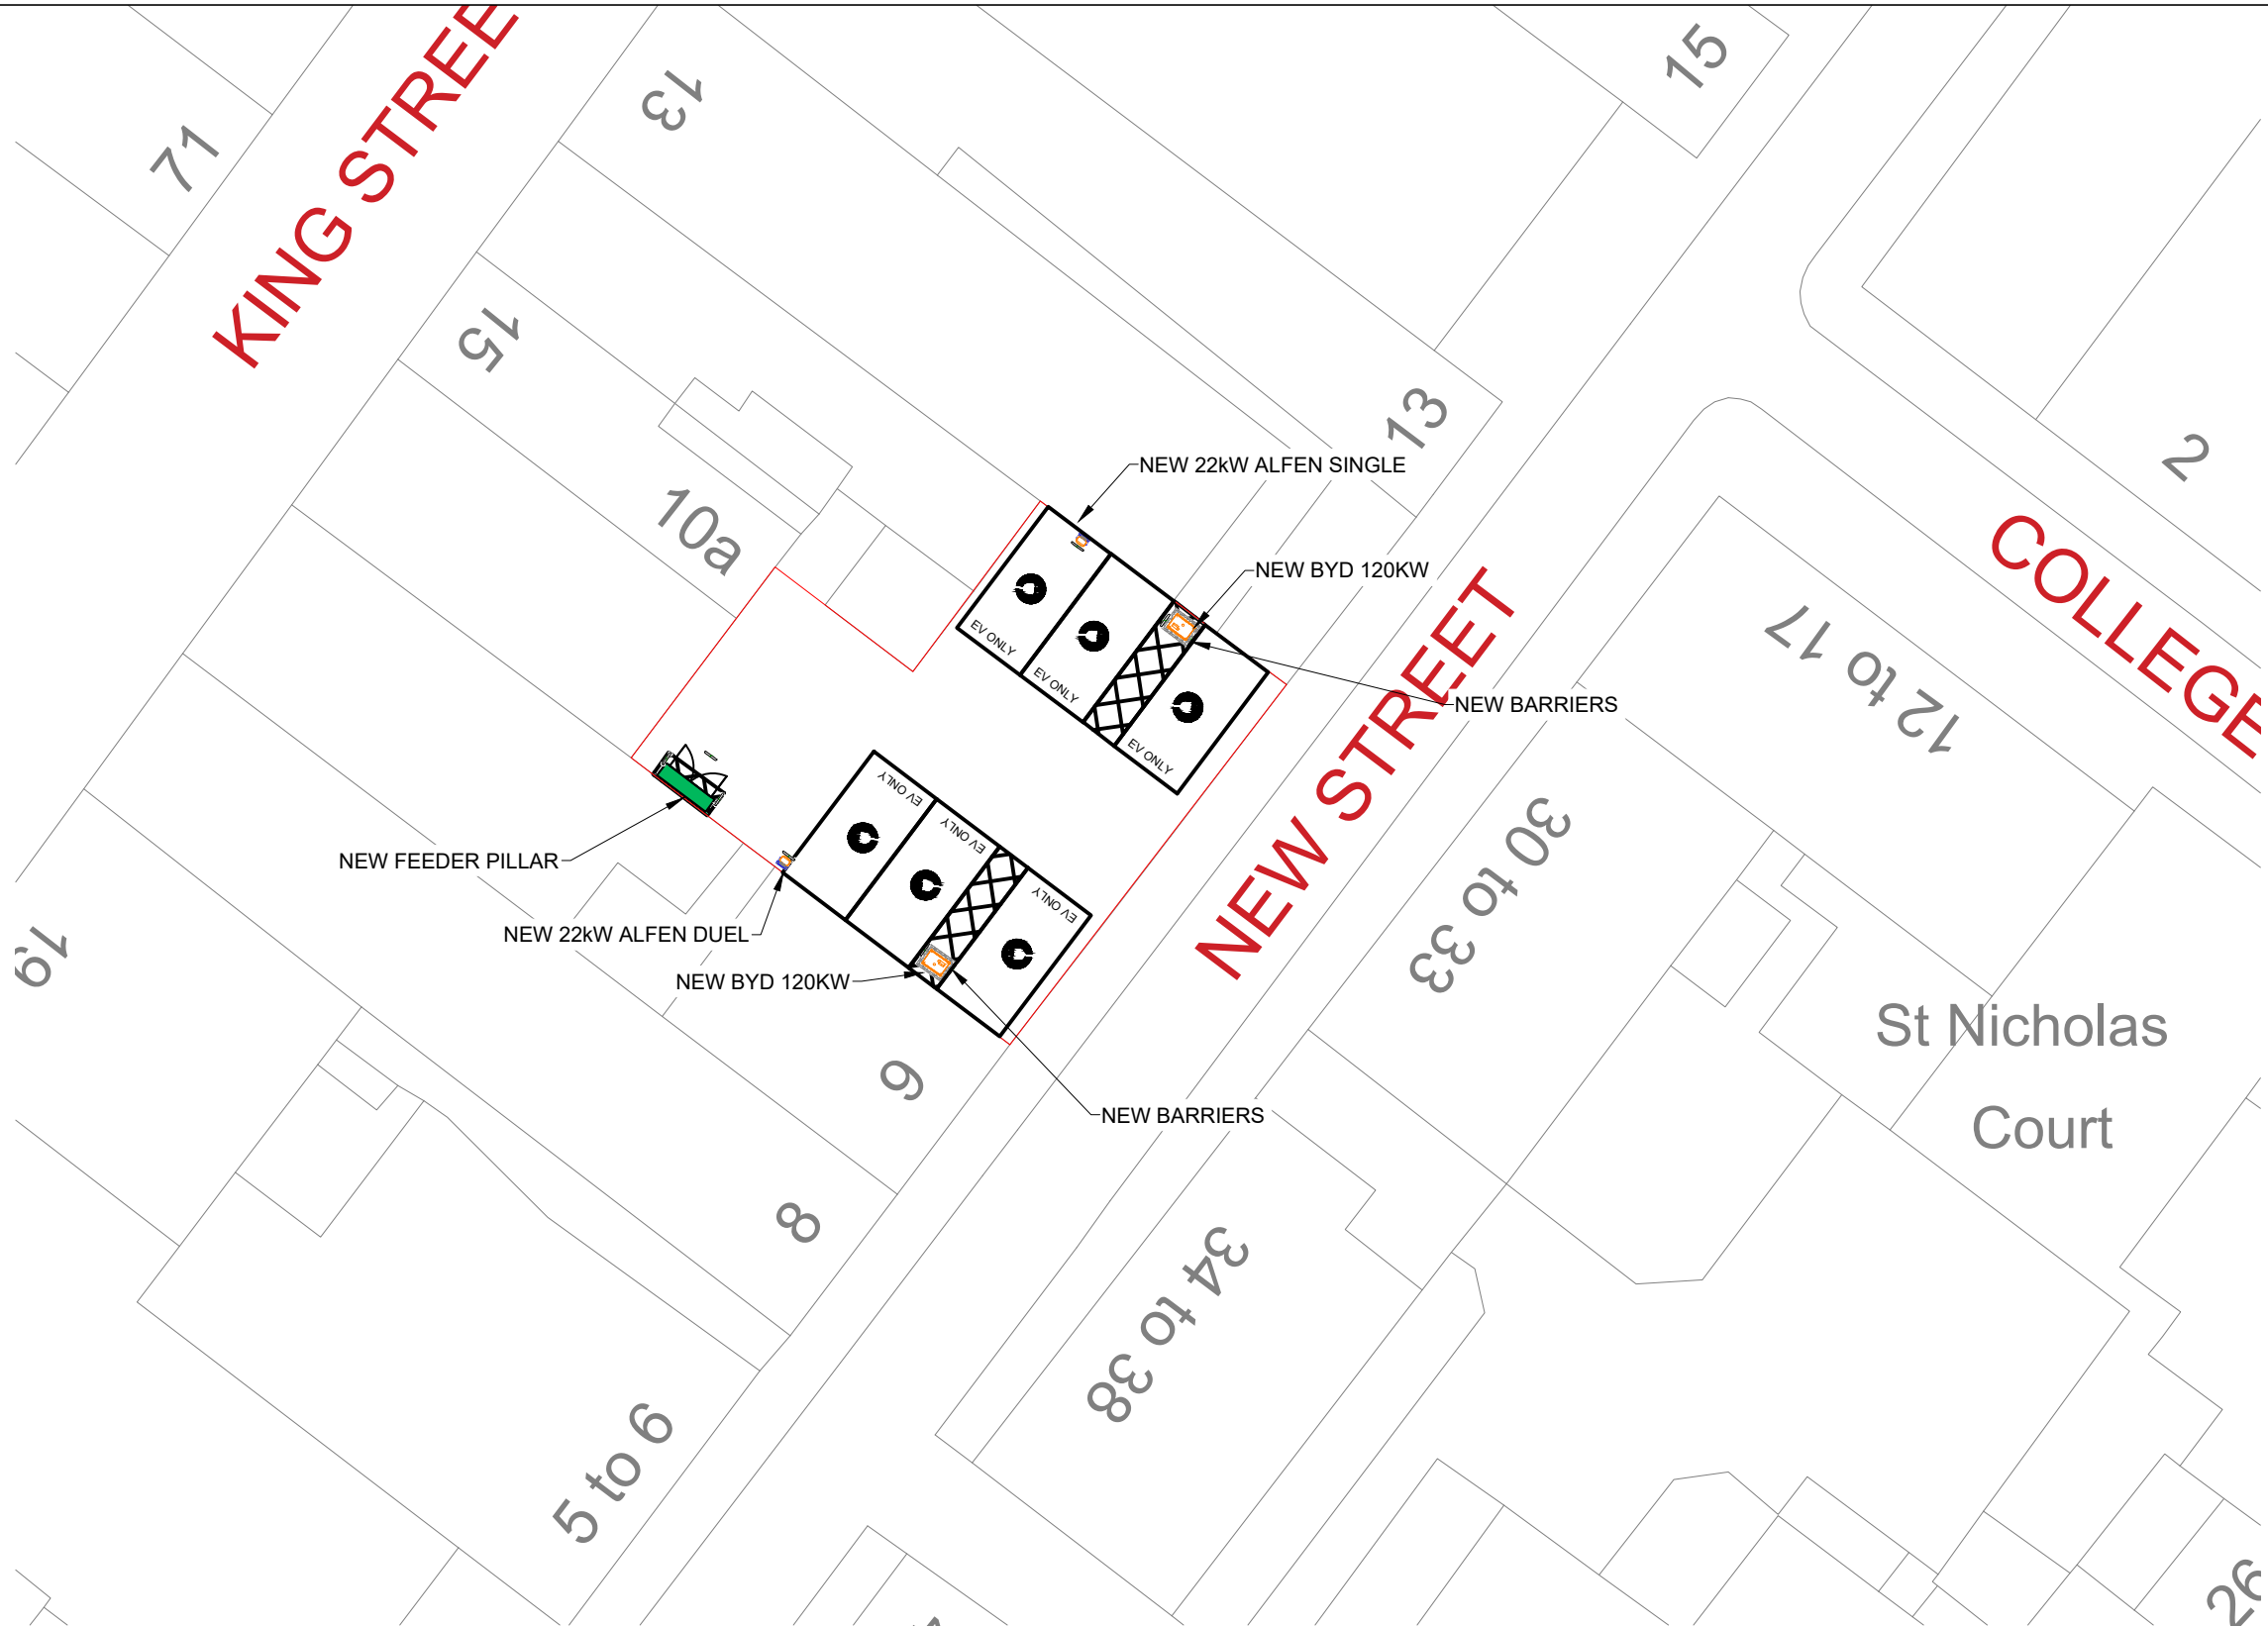

ALFEN DUEL 22KW EV CHARGING UNIT

BYD 120KW EV CHARGING UNIT

HOOPED BARRIER PROTECTION

FEEDER PILLAR

WALK WAY

EV ONLY

 EV CHARGING BAY - 2.6m X 5.0m

Notes:

- No Site Survey Undertaken
- Drawings Prepared via desktop exercise - Existing Service Locations are Approximations

SITE LOCATION PLAN - 1:1250

1:250

5m

0

5m

10m

W

N

E

S

D	09/09/24	AS	Bay width changed to 2.6m	JH	IC
C	02/09/24	AS	Parking Bay arrangement changed	JH	IC
B	14/08/24	AS	Charger removed	JH	IC
A	22/07/24	MM	New Design	JH	IC
REV	DATE	BY	DESCRIPTION	CHK	APD

ZEST

Zest Eco Ltd, Bond House, The Bourse,
Boar Lane, Leeds, LS1 5EN
web—Zest.uk.com email—operations@zest.uk.com

DRAWINGS STATUS					
FOR PLANNING					
DESIGN					
ZEST					
SCALE	DATE	DRAWN	CHECKED	APPROVED	SHT
1: 250	JULY'24	AS	JH	IC	A3
DRAWING No.					
ZST—0000—03					

PROJECT
NEW STREET, WHITEHAVEN CA28 7HT
TITLE
PROPOSED LAYOUT

1:1250

25m

0

25m

50m