

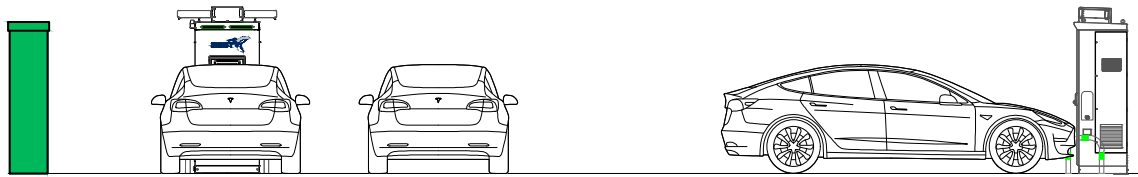




ELEVATION A-A

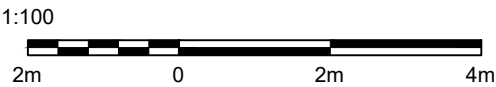

ELEVATION B-B

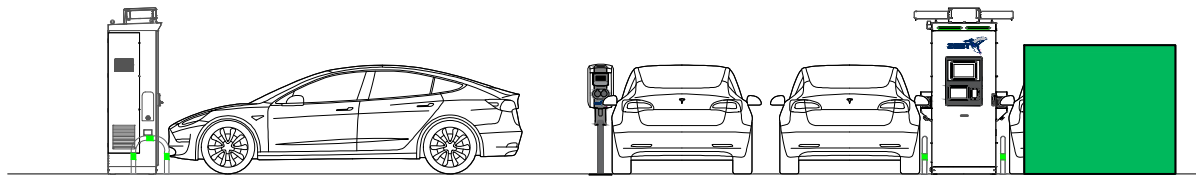

BLOCK PLAN - 1:250

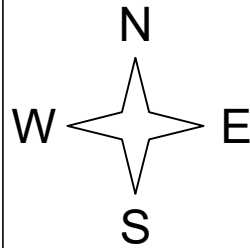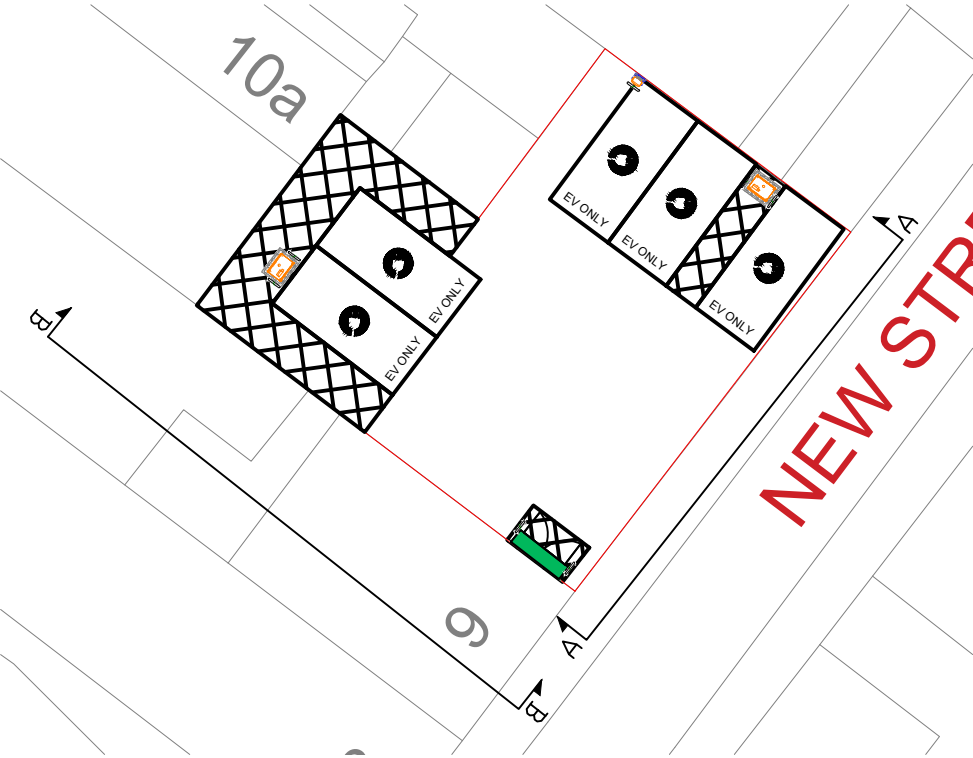

REV	DATE	BY	DESCRIPTION	CHK	APD
B	14/08/24	AS	Charger removed	JH	IC
A	22/07/24	MM	New Design	JH	IC

ZEST

Zest Eco Ltd, Bond House, The Bourse,
Boar Lane, Leeds, LS1 5EN
web-Zest.uk.com email-operations@zest.uk.com

DRAWINGS STATUS
FOR PLANNING

DESIGN
ZEST

SCALE 1:150	DATE JULY'24	DRAWN AS	CHECKED JH	APPROVED IC	SHT A3
----------------	-----------------	-------------	---------------	----------------	-----------

DRAWING No.
ZST-0000-09

PROJECT
NEW STREET, WHITEHAVEN
CA28 7HT

TITLE
SITE PROPOSED ELEVATION