



RV	DATE	COMMENTS

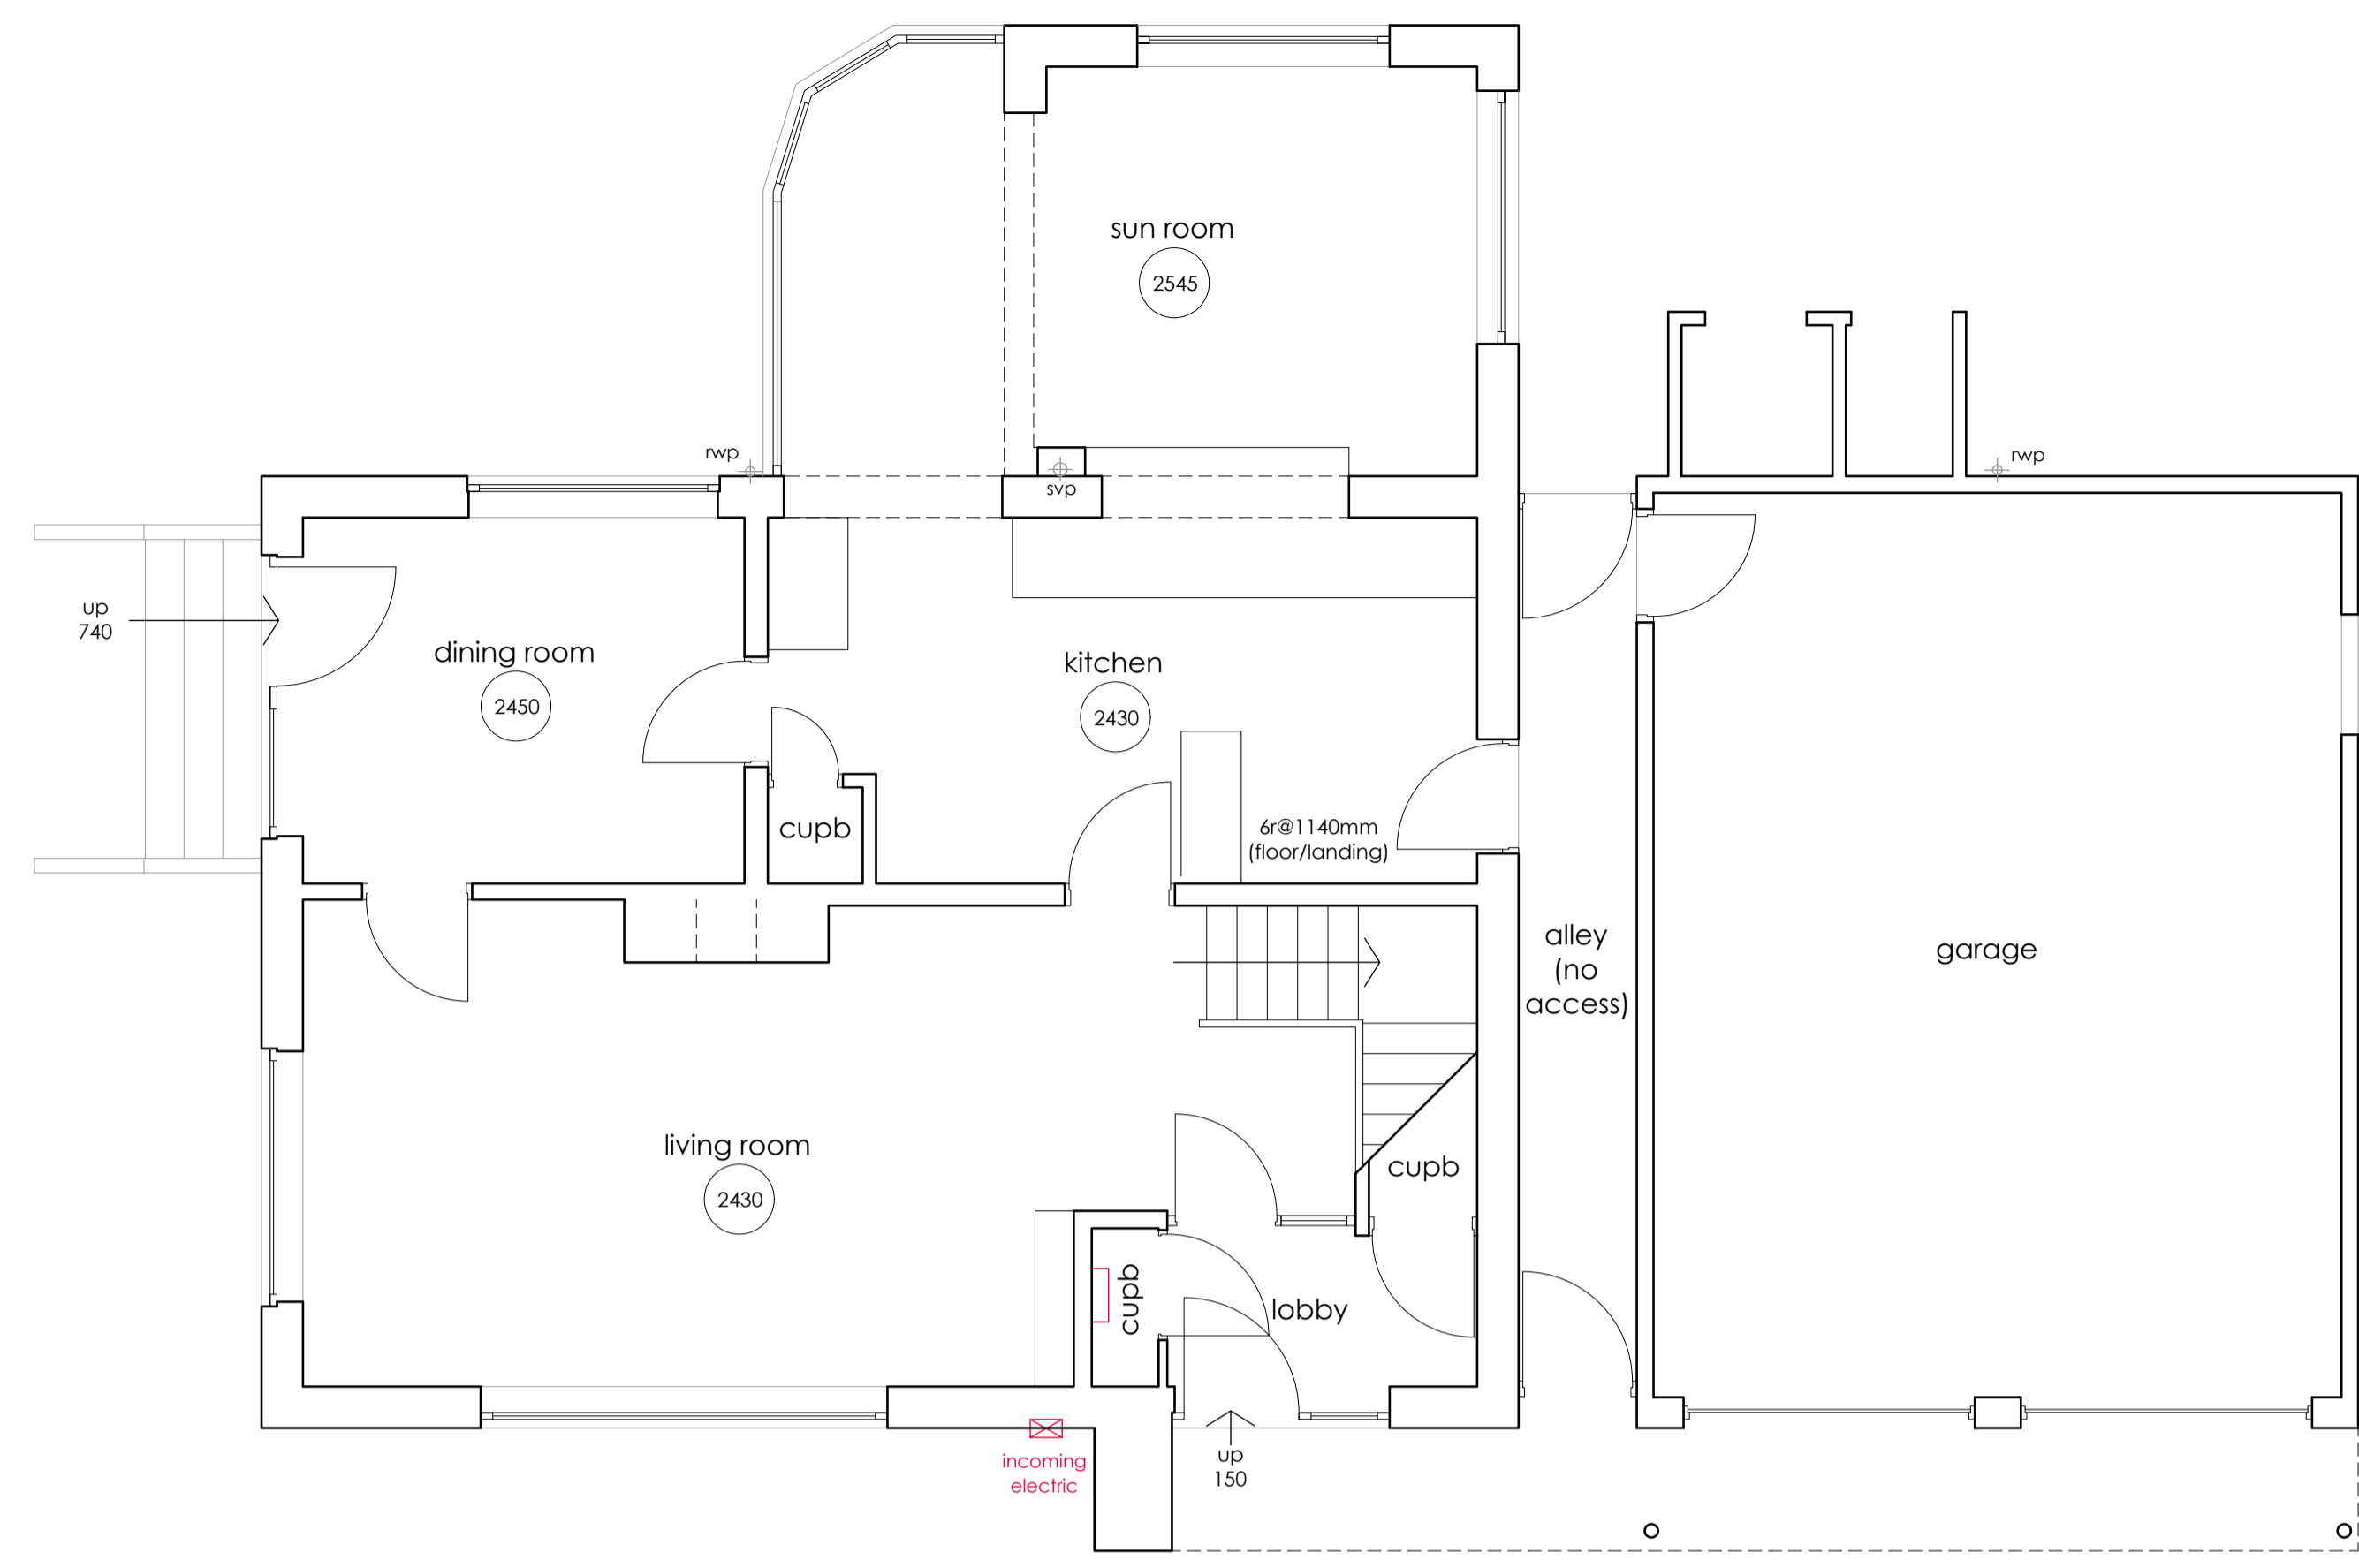


Ground Floor



First Floor

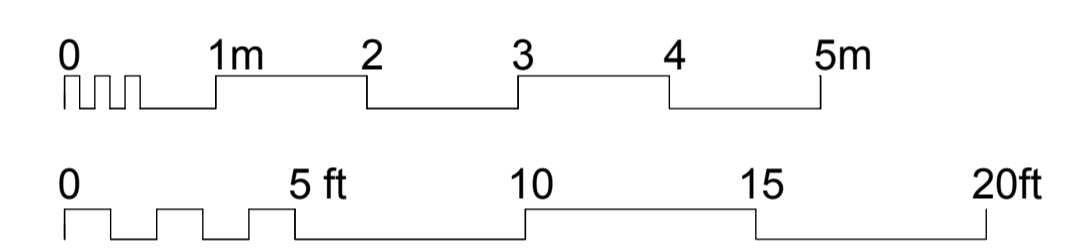


NE no inspection chambers visible - site mostly covered in garden debris

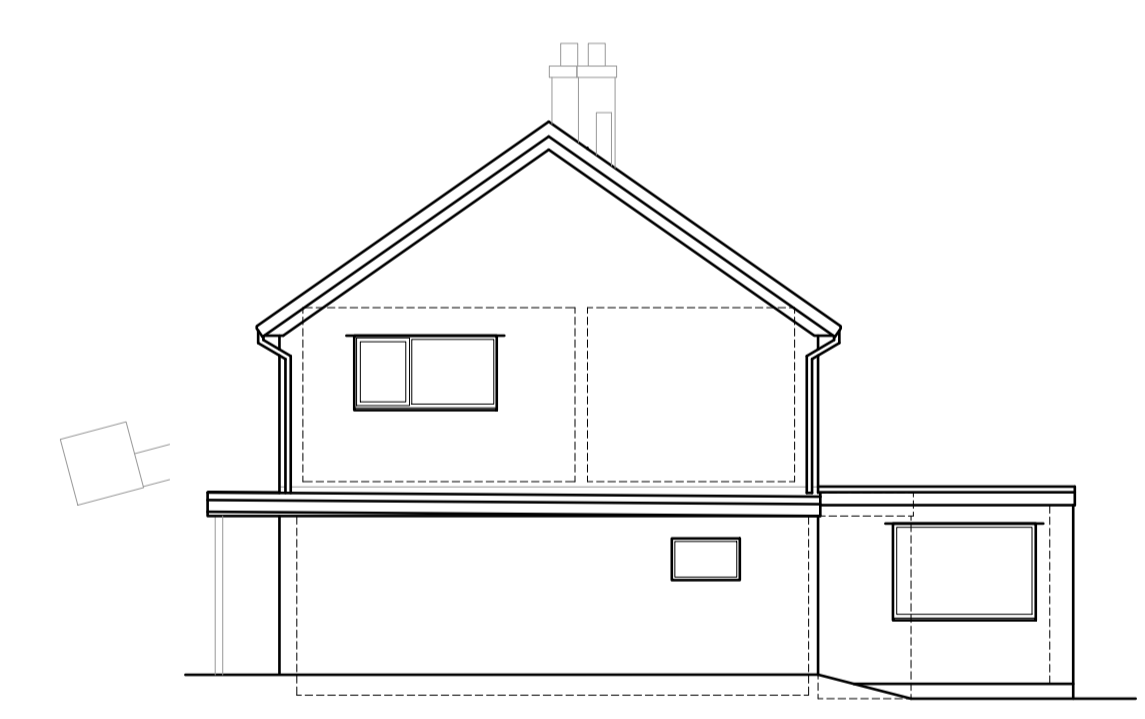

Side (NE) Elevation




Rear (NW) Elevation

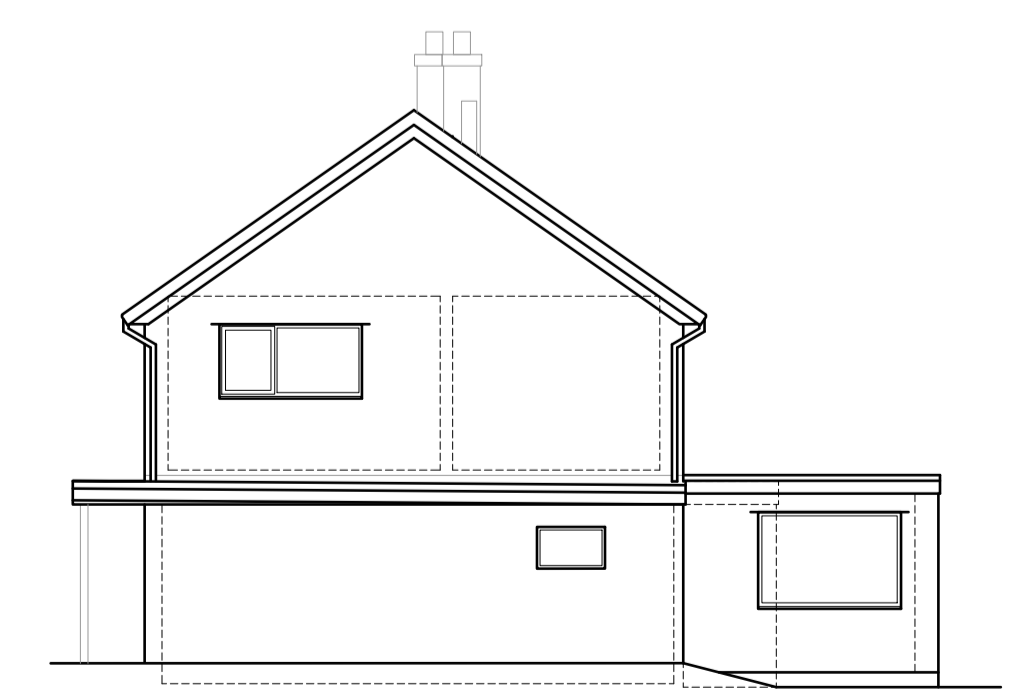

Side (NE) Elevation



Rear (NW) Elevation

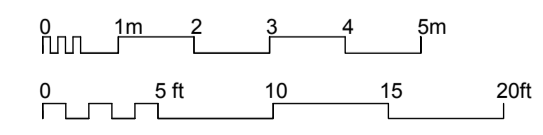

**Existing Building
Plans, Sections & Elevations**

**Proposed Alterations
26 Standings Rise
Whitehaven
for Mr and Mrs Bedford**

DRAWING NO.: 20.03.01
SCALE: 1:100/1:50@A1
DRAWN BY: CW
DATE: FEB 2020



43 The Mount | Papcastle | Cockermouth | Cumbria | CA13 0JZ
studio@wkdesignarchitects.co.uk | www.wkdesignarchitects.co.uk
Carolyn Williamson 07773 329572 | Paul Kitchin 07968 094847