



RV	DATE	COMMENTS
A	22-01-14	Outline of driveway amended
-	-	-
-	-	-
-	-	-

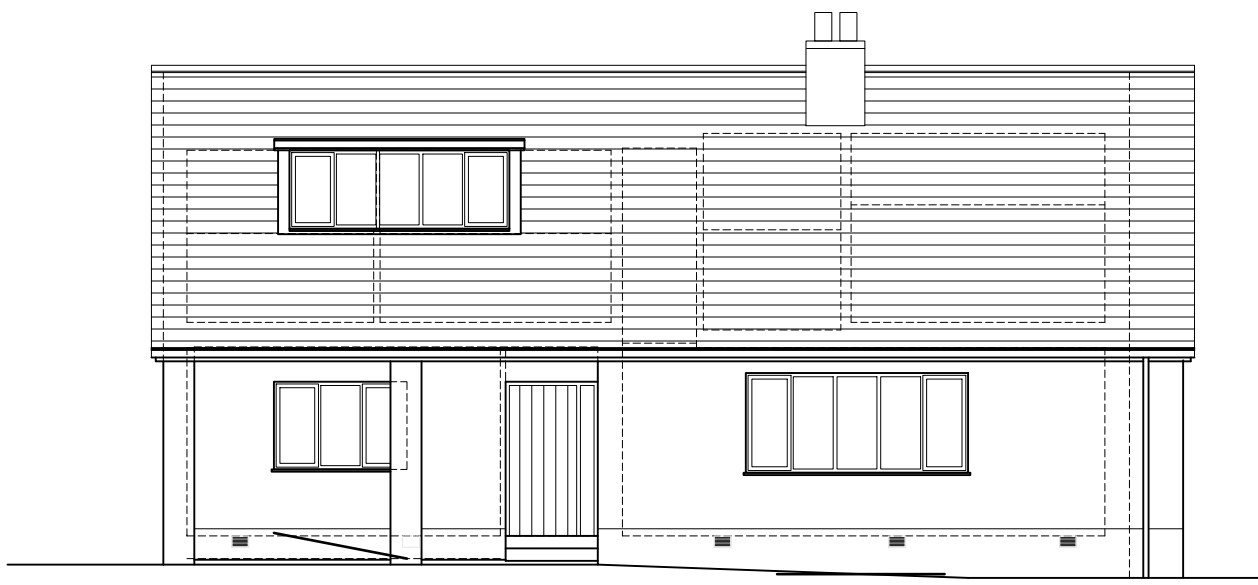


Front (W) Elevation




Side (S) Elevation

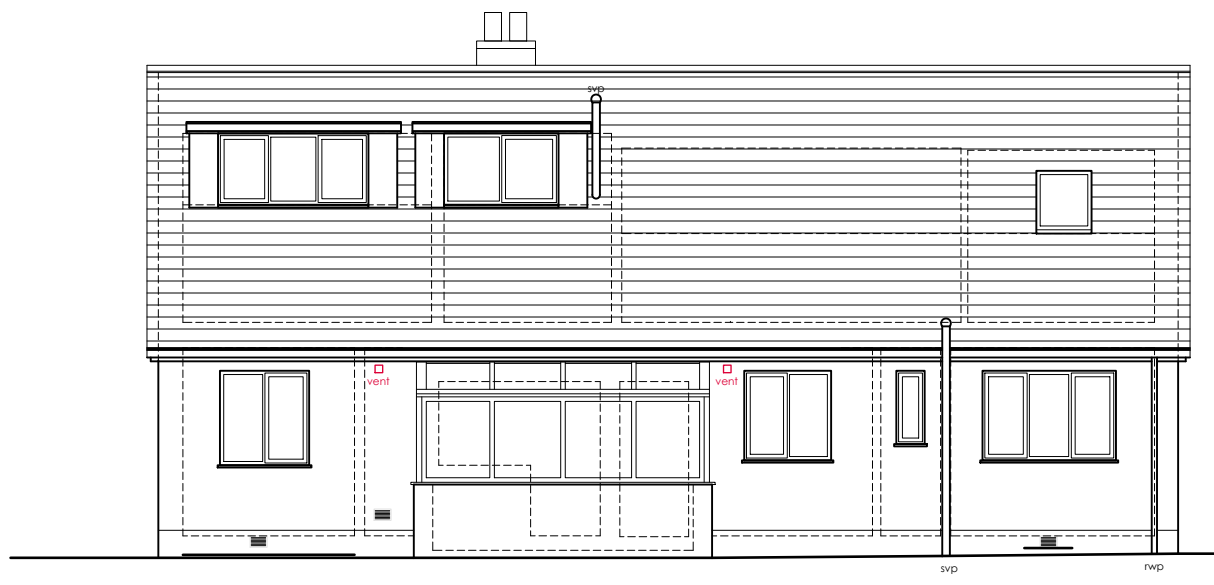

Rear (E) Elevation

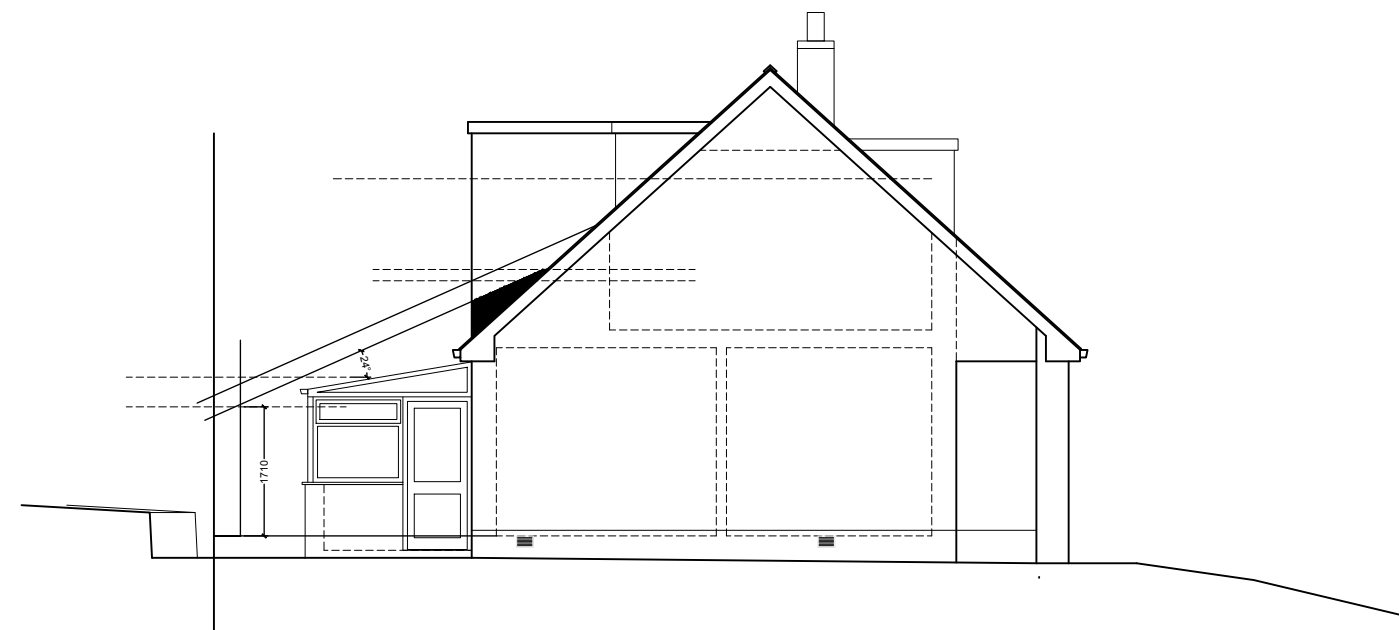


Side (N) Elevation

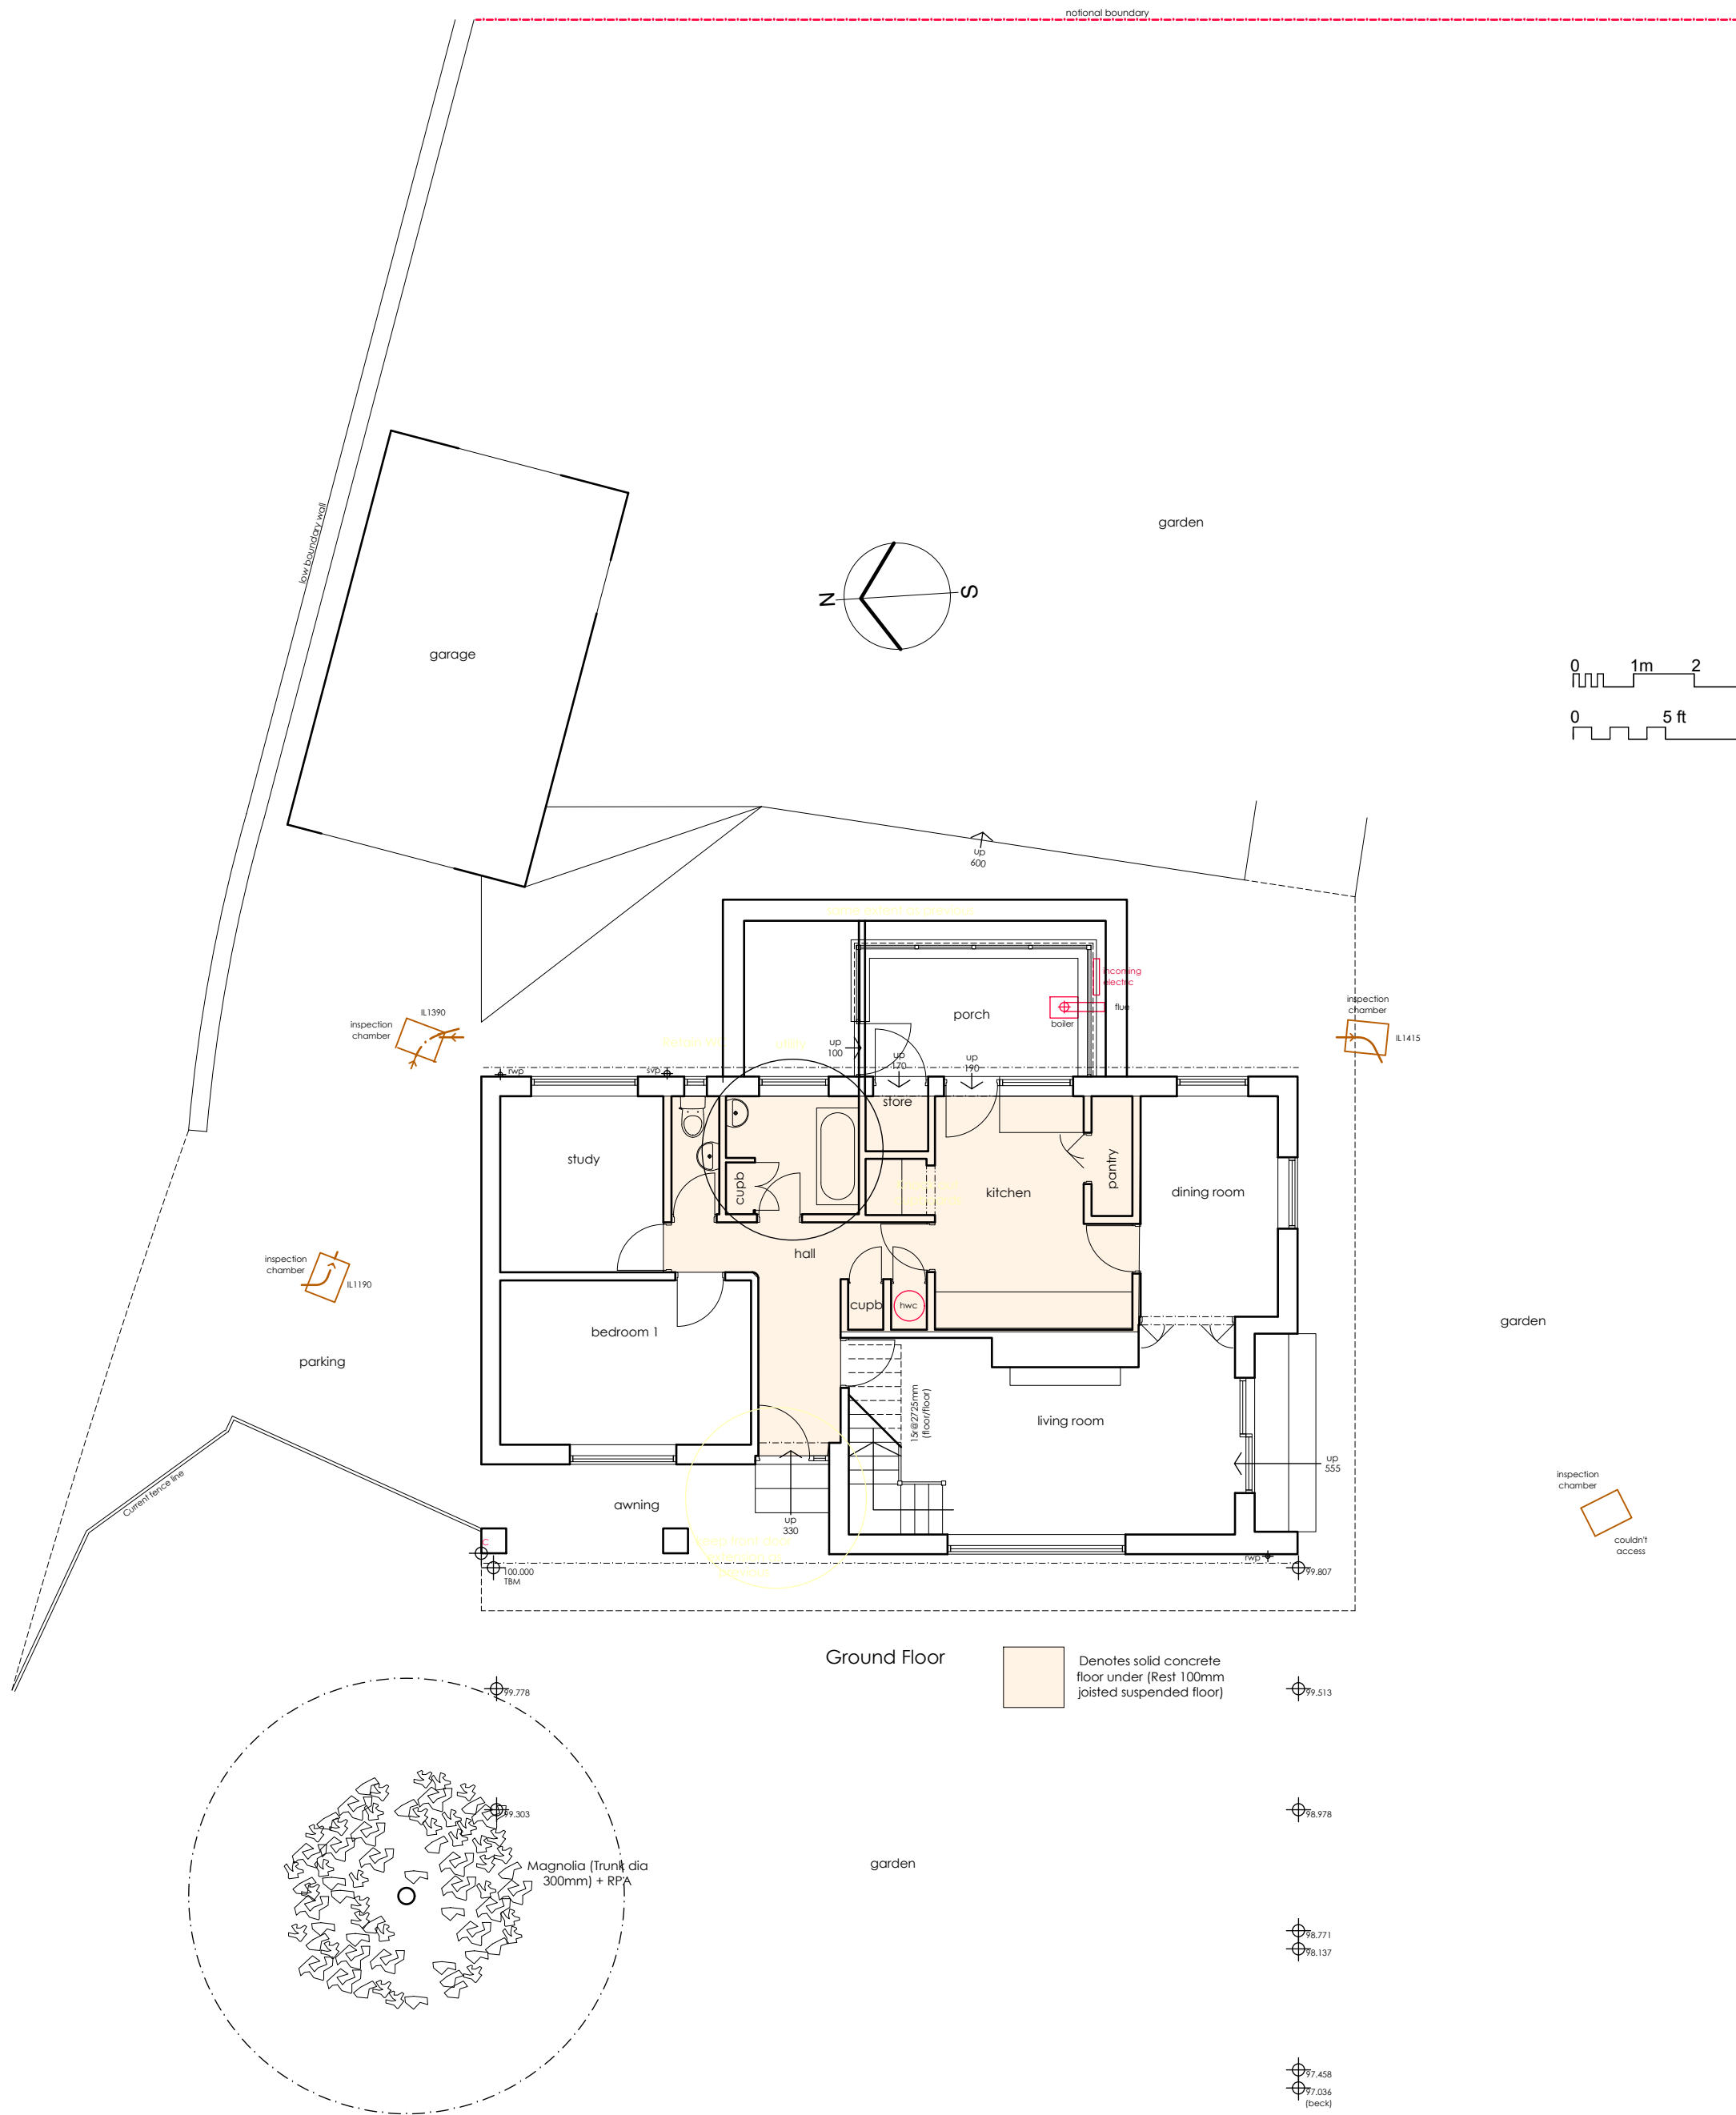

Ground Floor

Denotes solid concrete floor under (Rest 100mm joisted suspended floor)

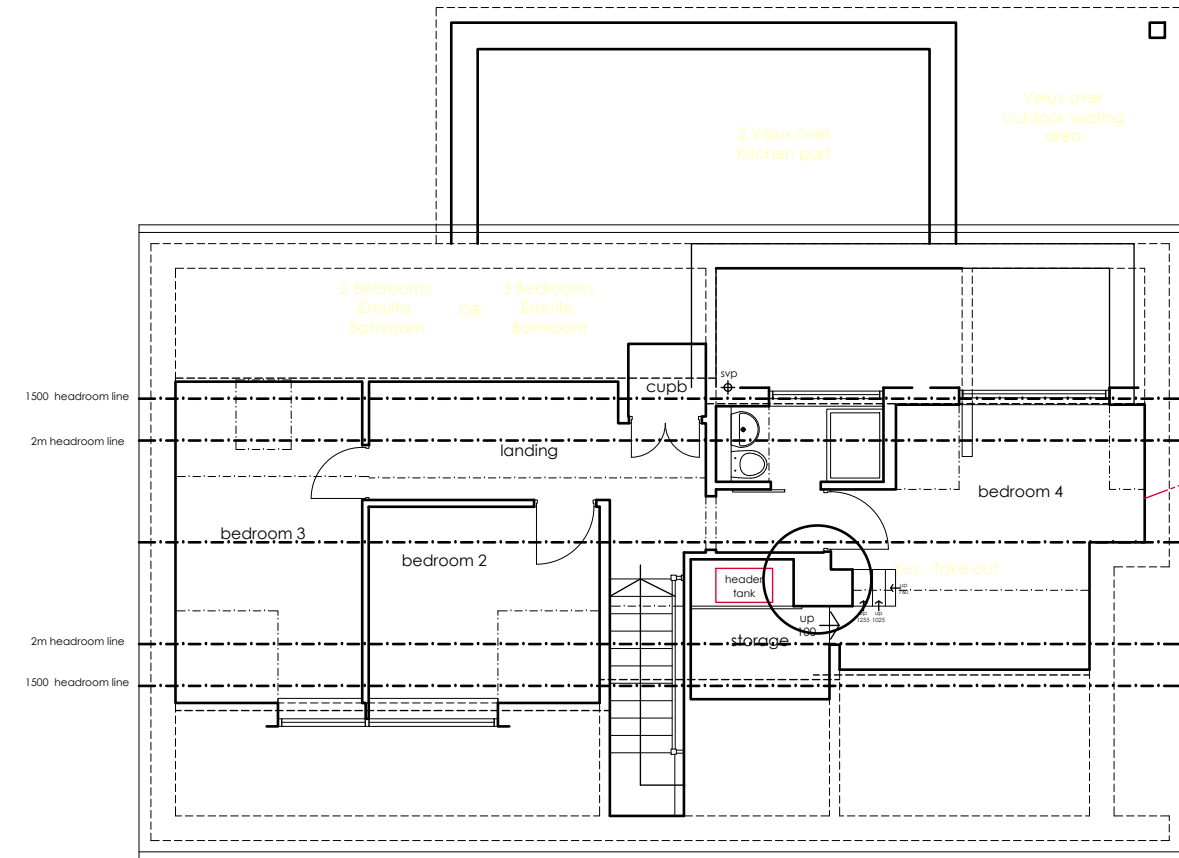

Attic Floor

EXISTING BUILDING PLANS, SECTIONS & ELEVATIONS

PROPOSED ALTERATIONS BRIMFULL HAILE Mark and Helen Hunter

DRAWING NO. : 21.26.01a
SCALE : 1:100@A1
DRAWN BY : CW
DATE : SEPT 2021



43 The Mount | Papcastle | Cockermouth | Cumbria | CA13 0JZ
studio@wkdesignarchitects.co.uk | www.wkdesignarchitects.co.uk
Carolyn Williamson 07773 329572 | Paul Kitchen 07968 094847