



RV	DATE	COMMENTS
A	29 April 2024	Splay achievable noted on the drawing
B	26 May 24	Existing access track noted Red line around track amended
C	6 Aug 24	Red line amended and BNG land, hedging identified.
-	-	-

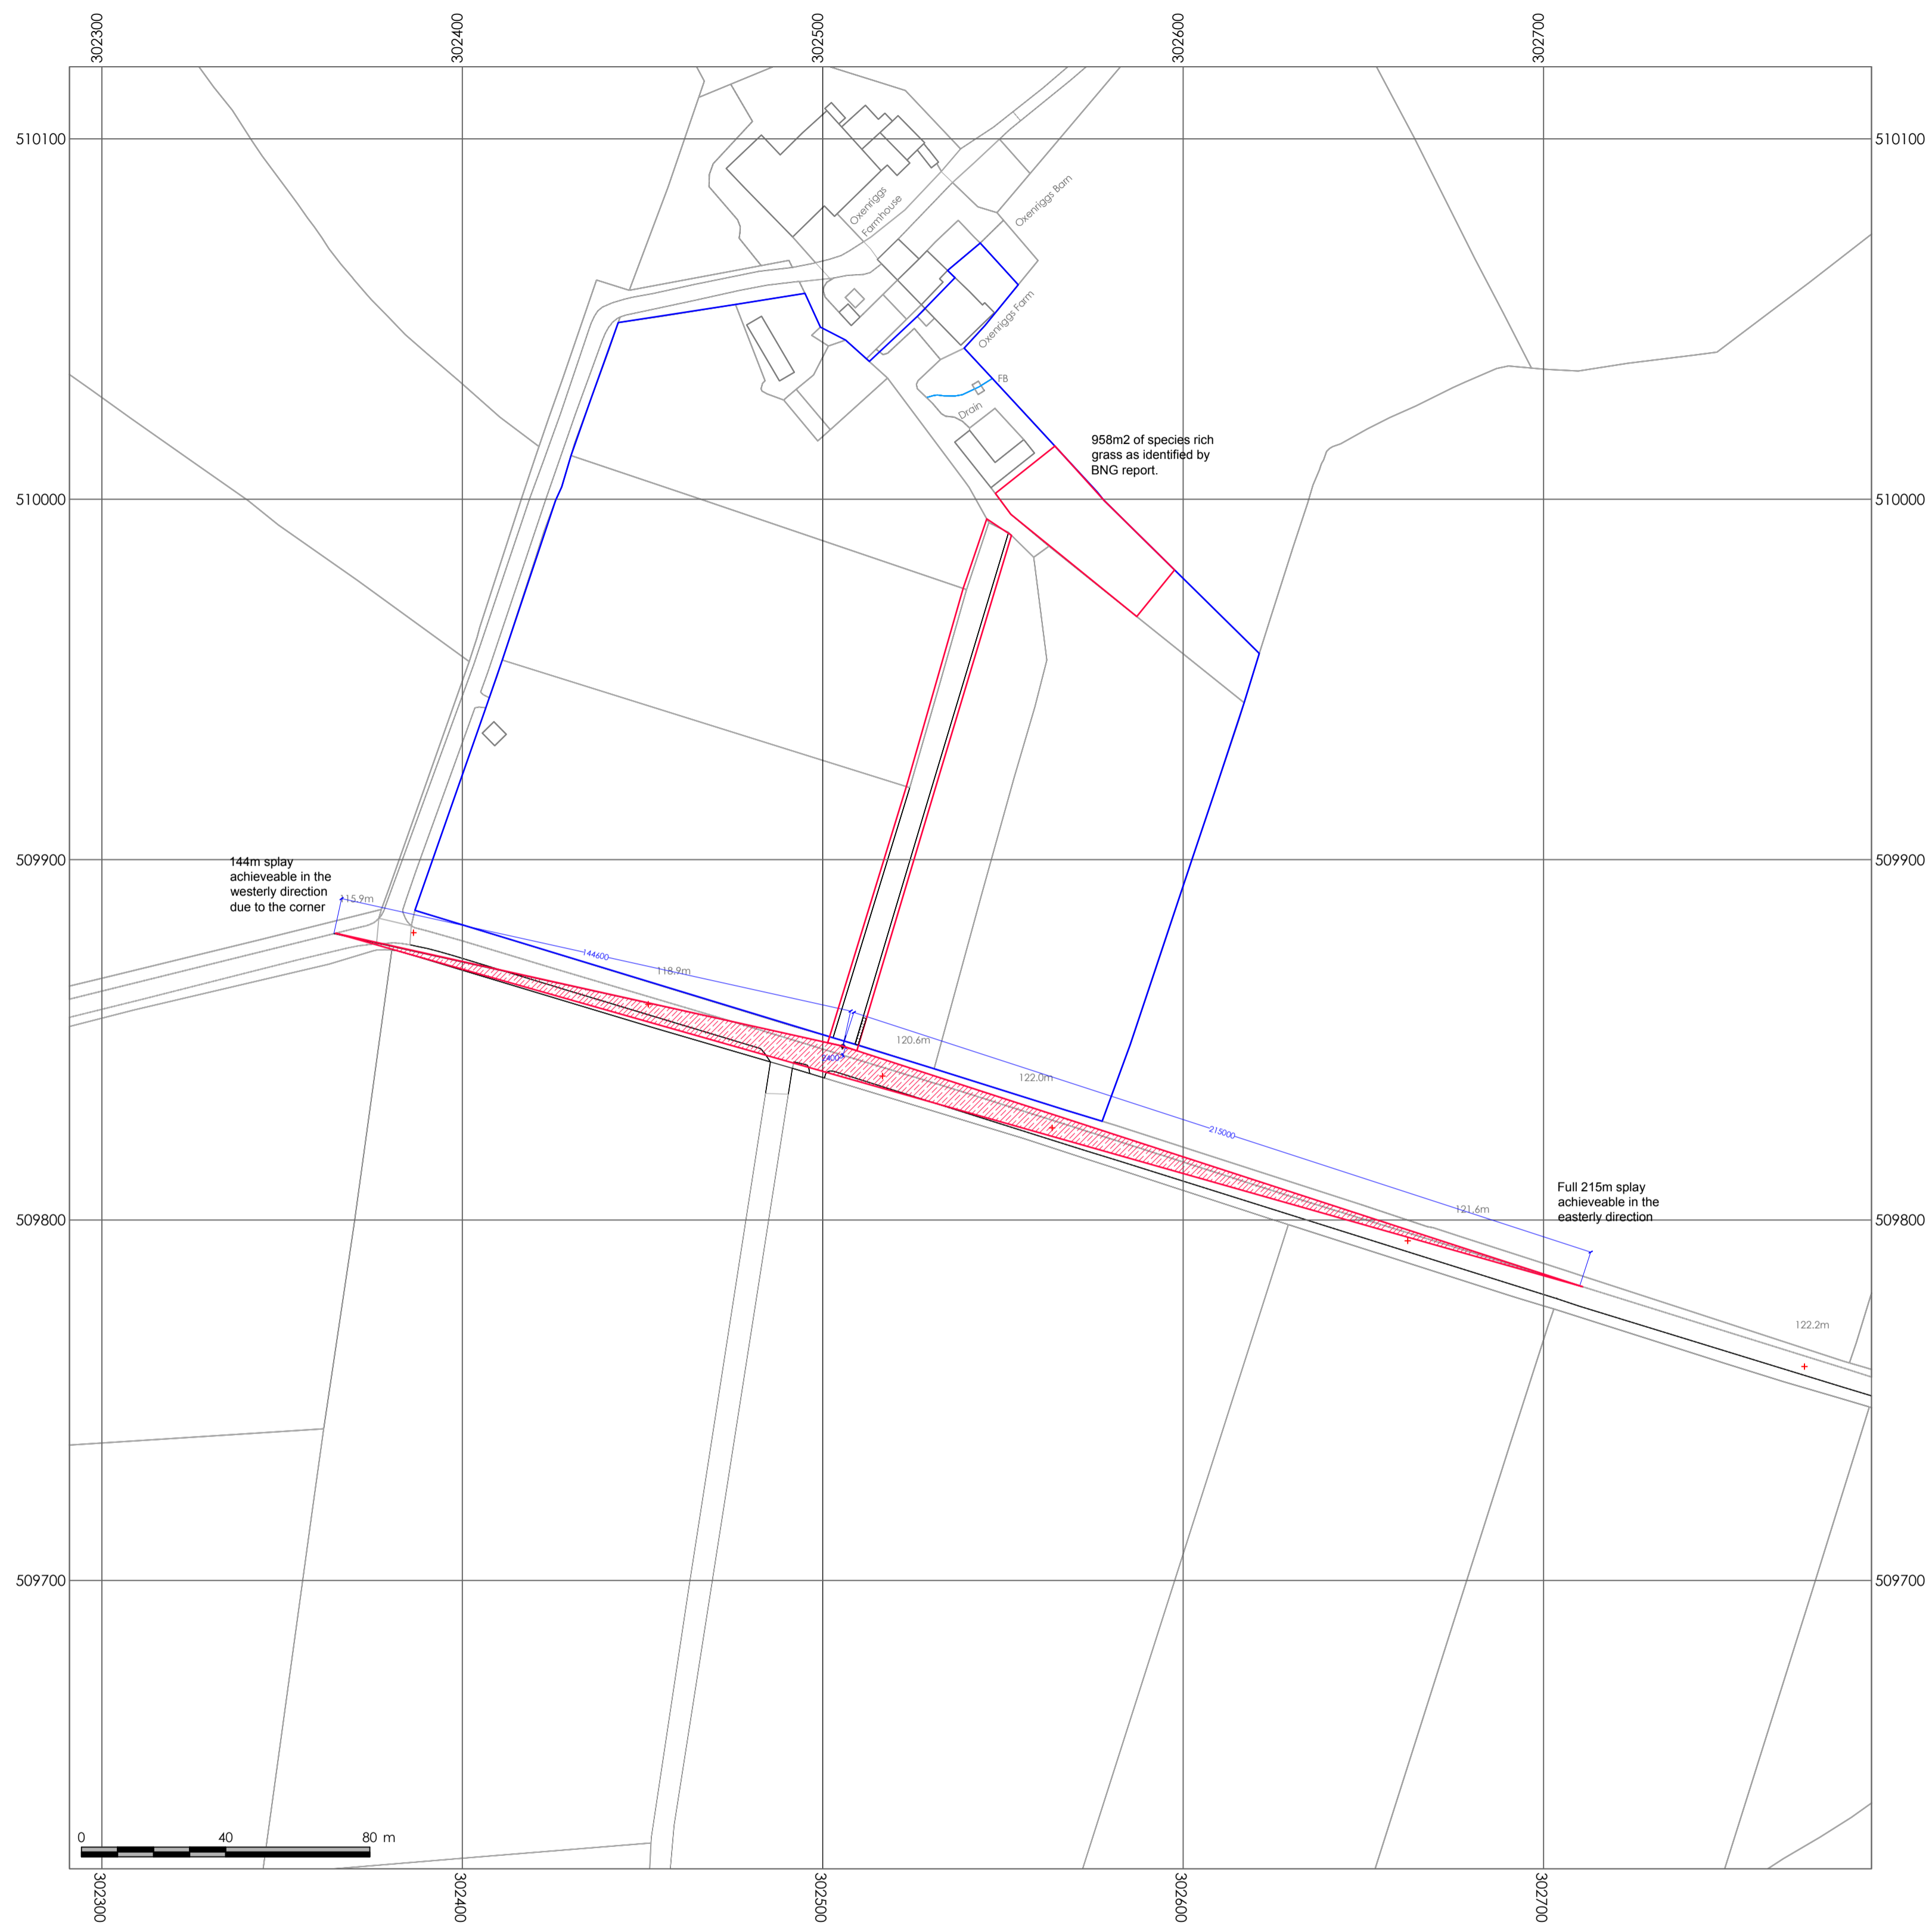

Proposals. Site Location P_Lan

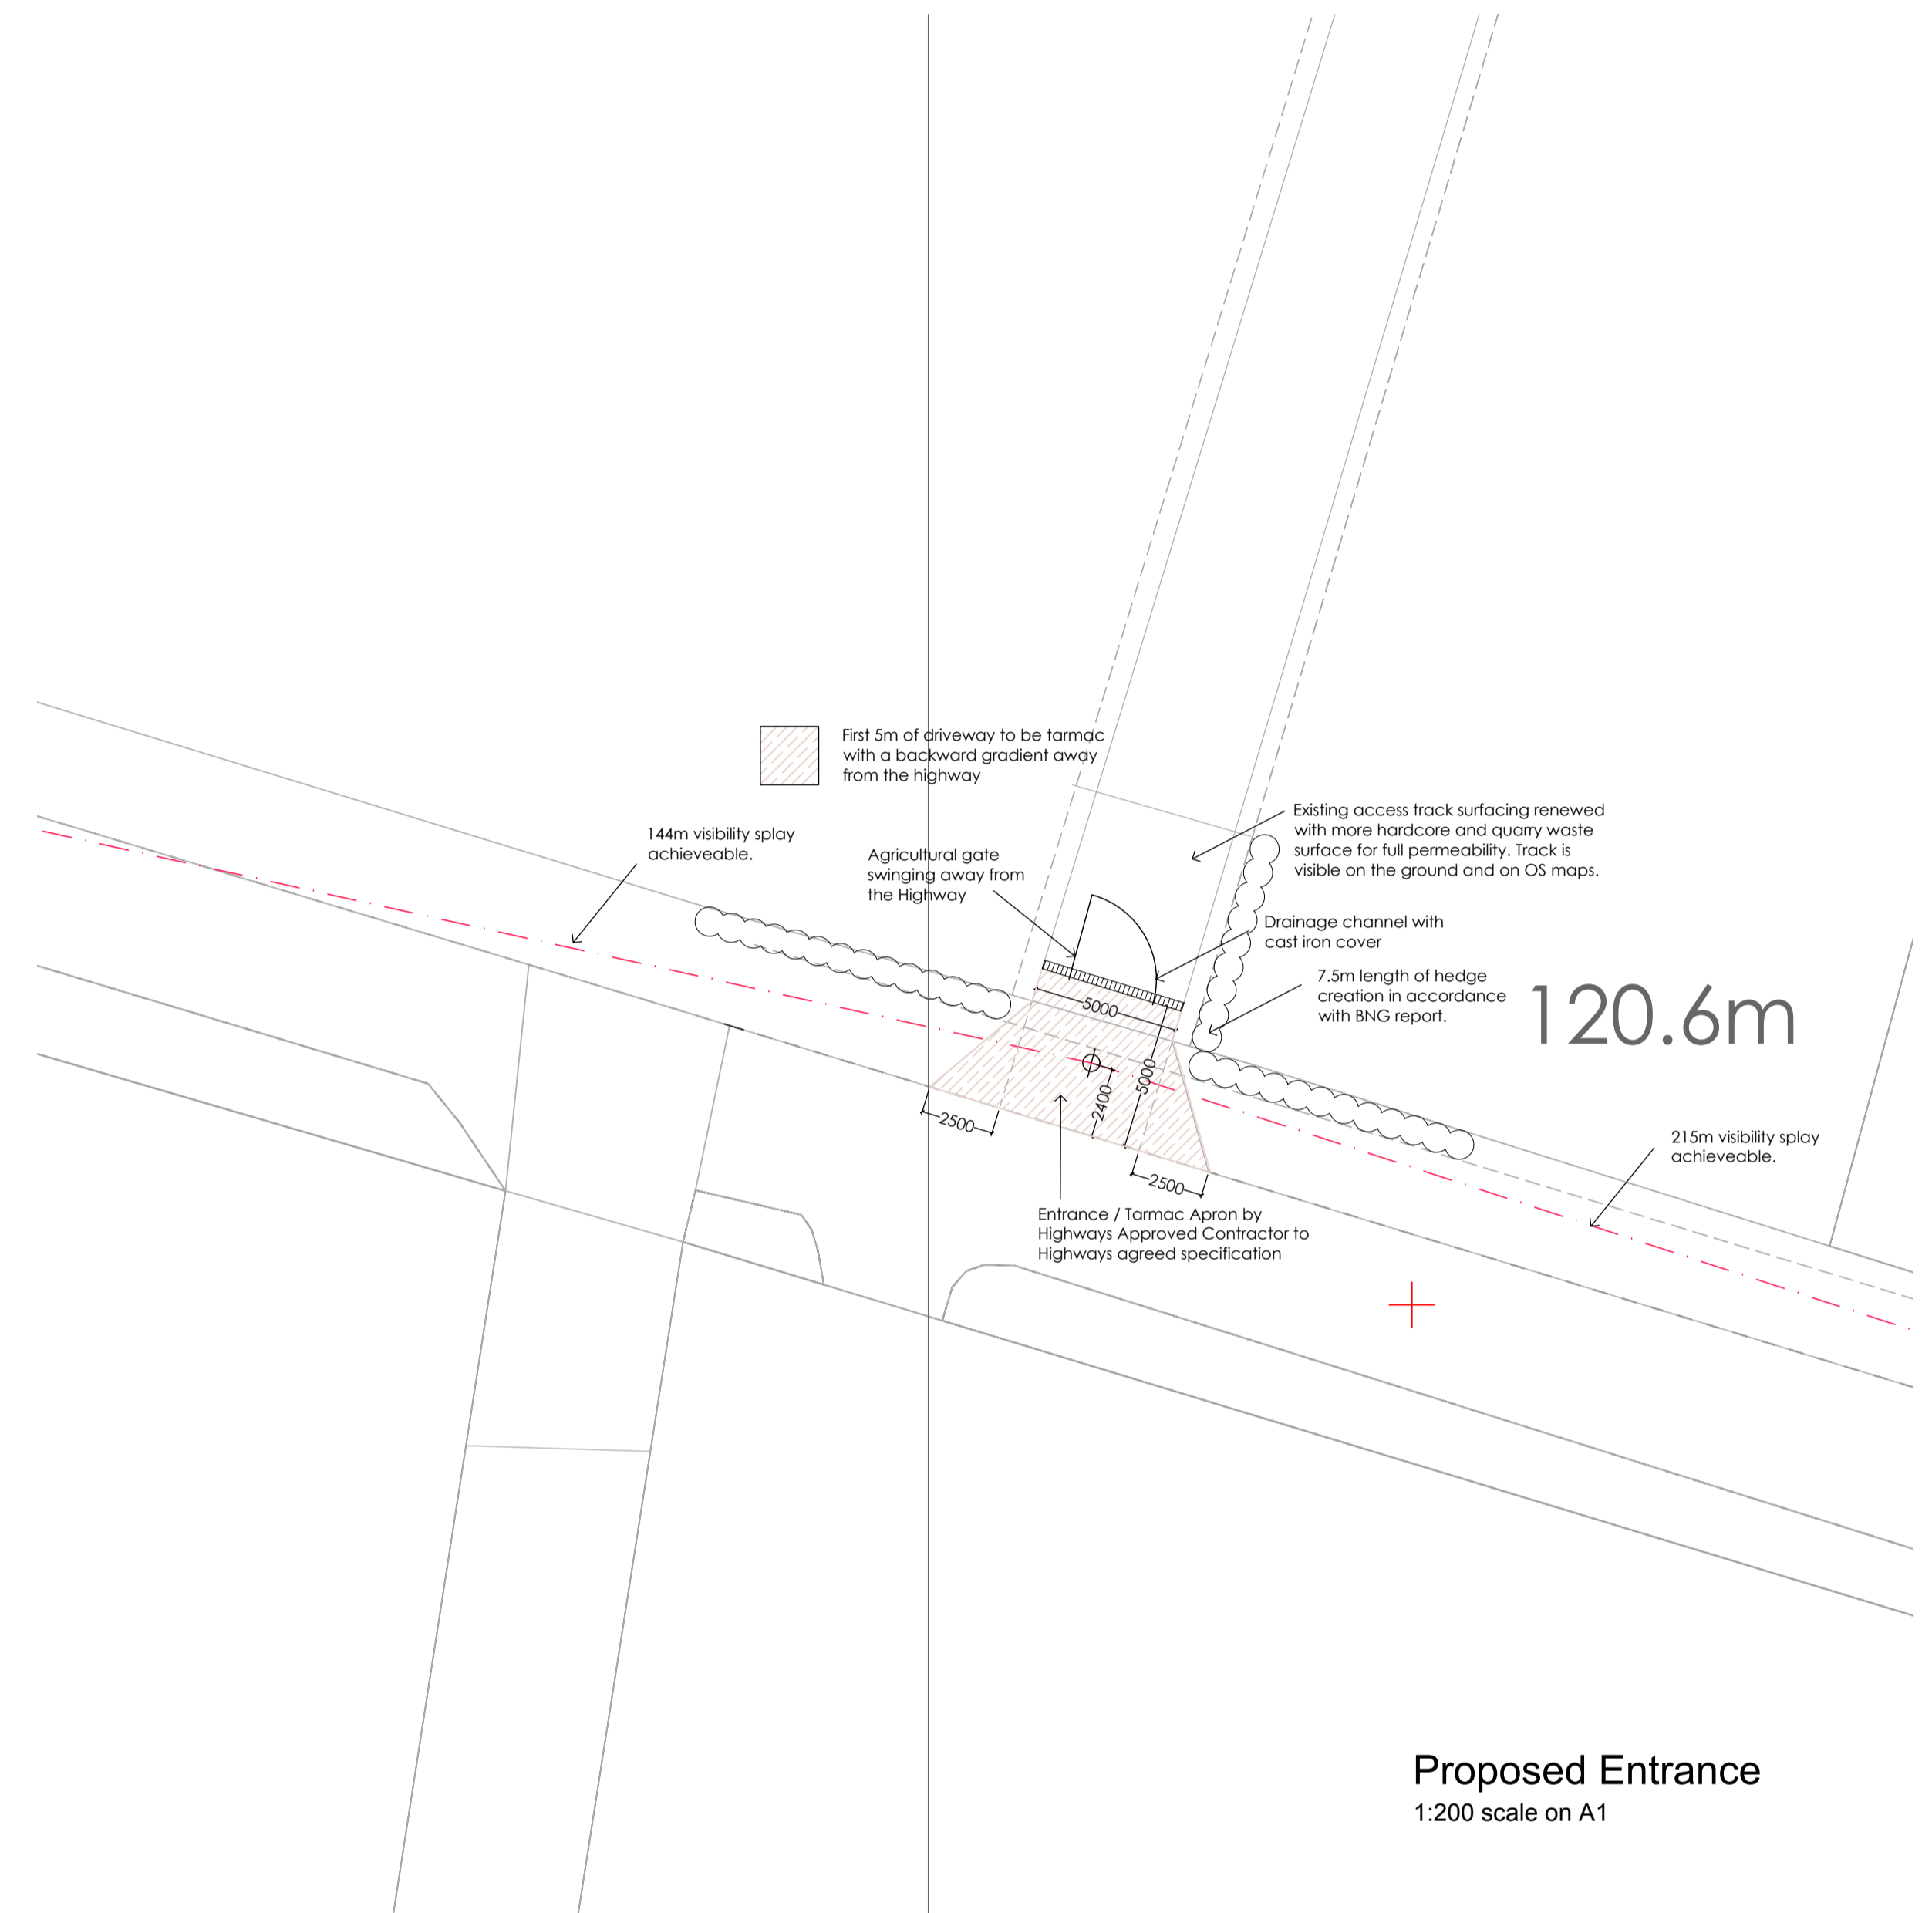

Proposed Entrance

1:200 scale on A1

PROPOSED NEW ENTRANCE
AND DOMESTIC ACCESS TRACK

OXENRIGGS FARMHOUSE
HAILE

Eileen Chapman

DRAWING NO. : 24.08.01c
SCALE : As Noted @A1
DRAWN BY : CW
DATE : March 2024



43 The Mount | Papcastle | Cockermouth | Cumbria | CA13 0JZ
studio@wkdesignarchitects.co.uk | www.wkdesignarchitects.co.uk
Carolyn Williamson 07773 329572 | Paul Kitchin 07968 094847