



THIS DRAWING TOGETHER WITH THE DESIGN IS  
COPYRIGHT OF THE ARCHITECT.  
FIGURED DIMENSIONS SHOULD BE FOLLOWED  
AND SCALED DIMENSIONS SHOULD BE CHECKED  
WITH THE ARCHITECT.  
ANY DISCREPANCY MUST BE REPORTED TO THE  
ARCHITECT IMMEDIATELY AND PRIOR TO  
PROCEEDING.

REVISIONS  
01.07.21 A - Client amends

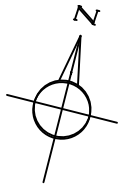

Original Drawn By TD	Date March 2021
-------------------------	--------------------

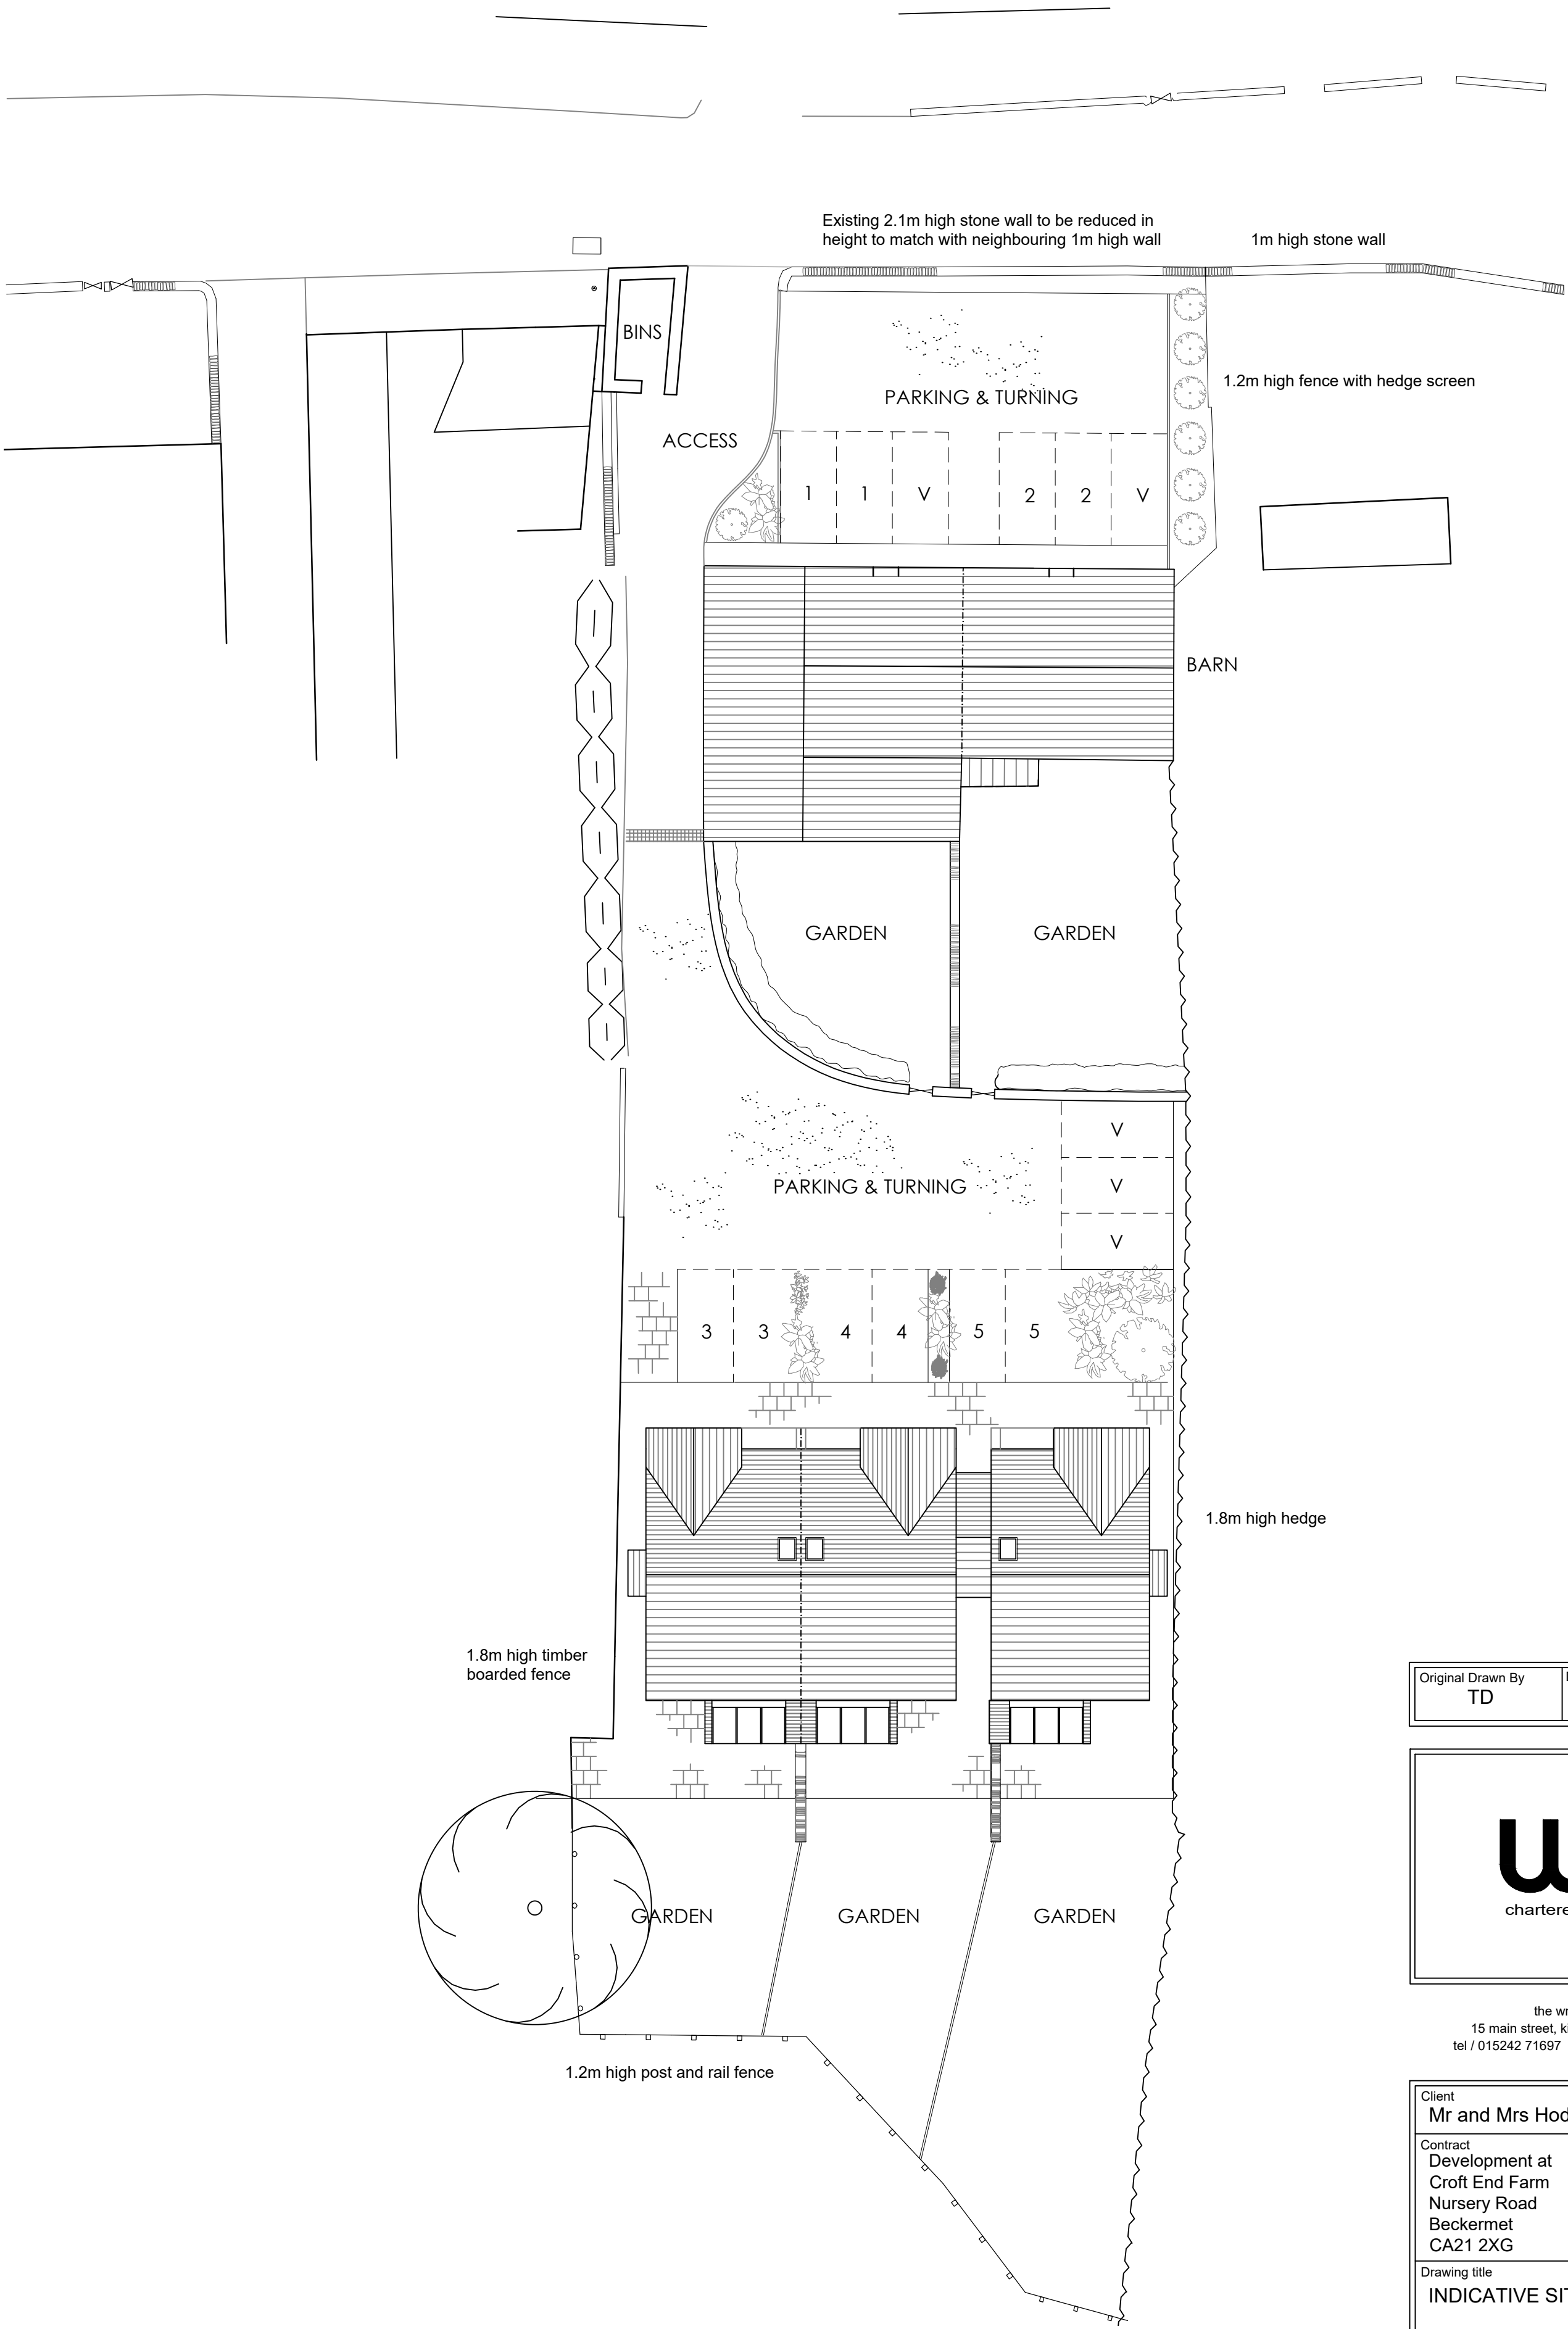

the wright design partnership  
15 main street, kirkby lonsdale, cumbria LA6 2AQ  
tel / 015242 71697 email / mail@wdparchitects.co.uk

Client Mr and Mrs Hodgson			
Contract Development at Croft End Farm Nursery Road Beckermat CA21 2XG			
Drawing title INDICATIVE SITE LAYOUT PLAN			
Scale 1:200 at A2	Job No. KL2895	Drg No. 02	A

