



**TYPICAL PALISADE
FENCE ELEVATION**
(DOUBLE VEHICLE GATE)

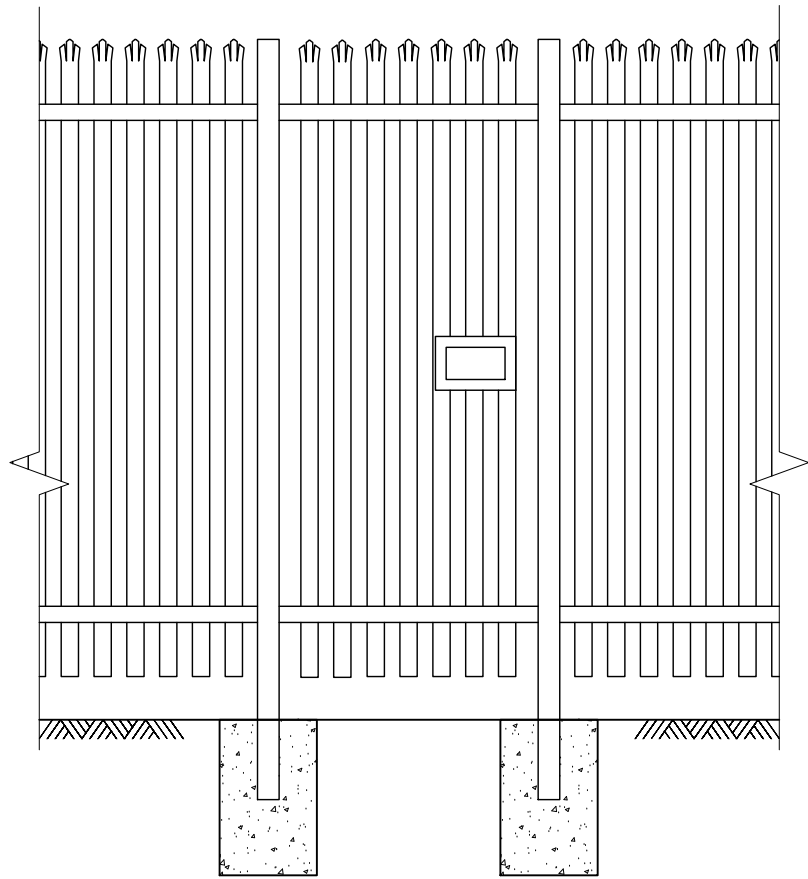


TYPICAL ELEVATION
(PEDESTRIAN GATE)

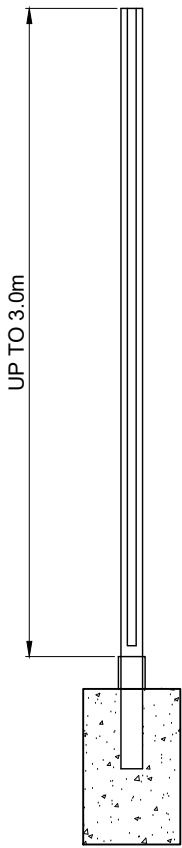


**TYPICAL CROSS
SECTION**

- NOTES:**
1. ALL DIMENSIONS ARE IN METRES UNLESS NOTED OTHERWISE.
 2. SUITABLE SAFETY SIGNAGE TO BE INSTALLED ON GATES & FENCES
 3. FOUNDATIONS SUBJECT TO DETAILED DESIGN.


SHEET 1 OF 2

2	BM	DC	JF	2022-07-21	ADDED WELDMESH FENCE
1	BM	MC	JF	2022-06-16	FIRST ISSUE
ISSUE	DRAWN	CHKD	APPD	DATE	REVISION NOTES
PURPOSE PLANNING				PROJECTION N/A	
SCALE 135 @A3				DATUM N/A	
LAYOUT DRAWING N/A				T-LAYOUT NO N/A	
PROJECT TITLE CLEATOR ENERGY STORAGE FACILITY EXTENSION					
DRAWING TITLE TYPICAL SECURITY FENCE DETAILS					
RES DRAWING NUMBER 04989-RES-SEC-DR-PT-101					REV 2
THIS DRAWING IS THE PROPERTY OF RENEWABLE ENERGY SYSTEMS LIMITED AND NO REPRODUCTION MAY BE MADE IN WHOLE OR IN PART WITHOUT PERMISSION					
				BEAUFORT COURT, EGG FARM LANE, KINGS LANGLEY, HERTS WD4 8LR. UK TEL +44 (0) 1923 299200 WWW.RES-GROUP.COM	

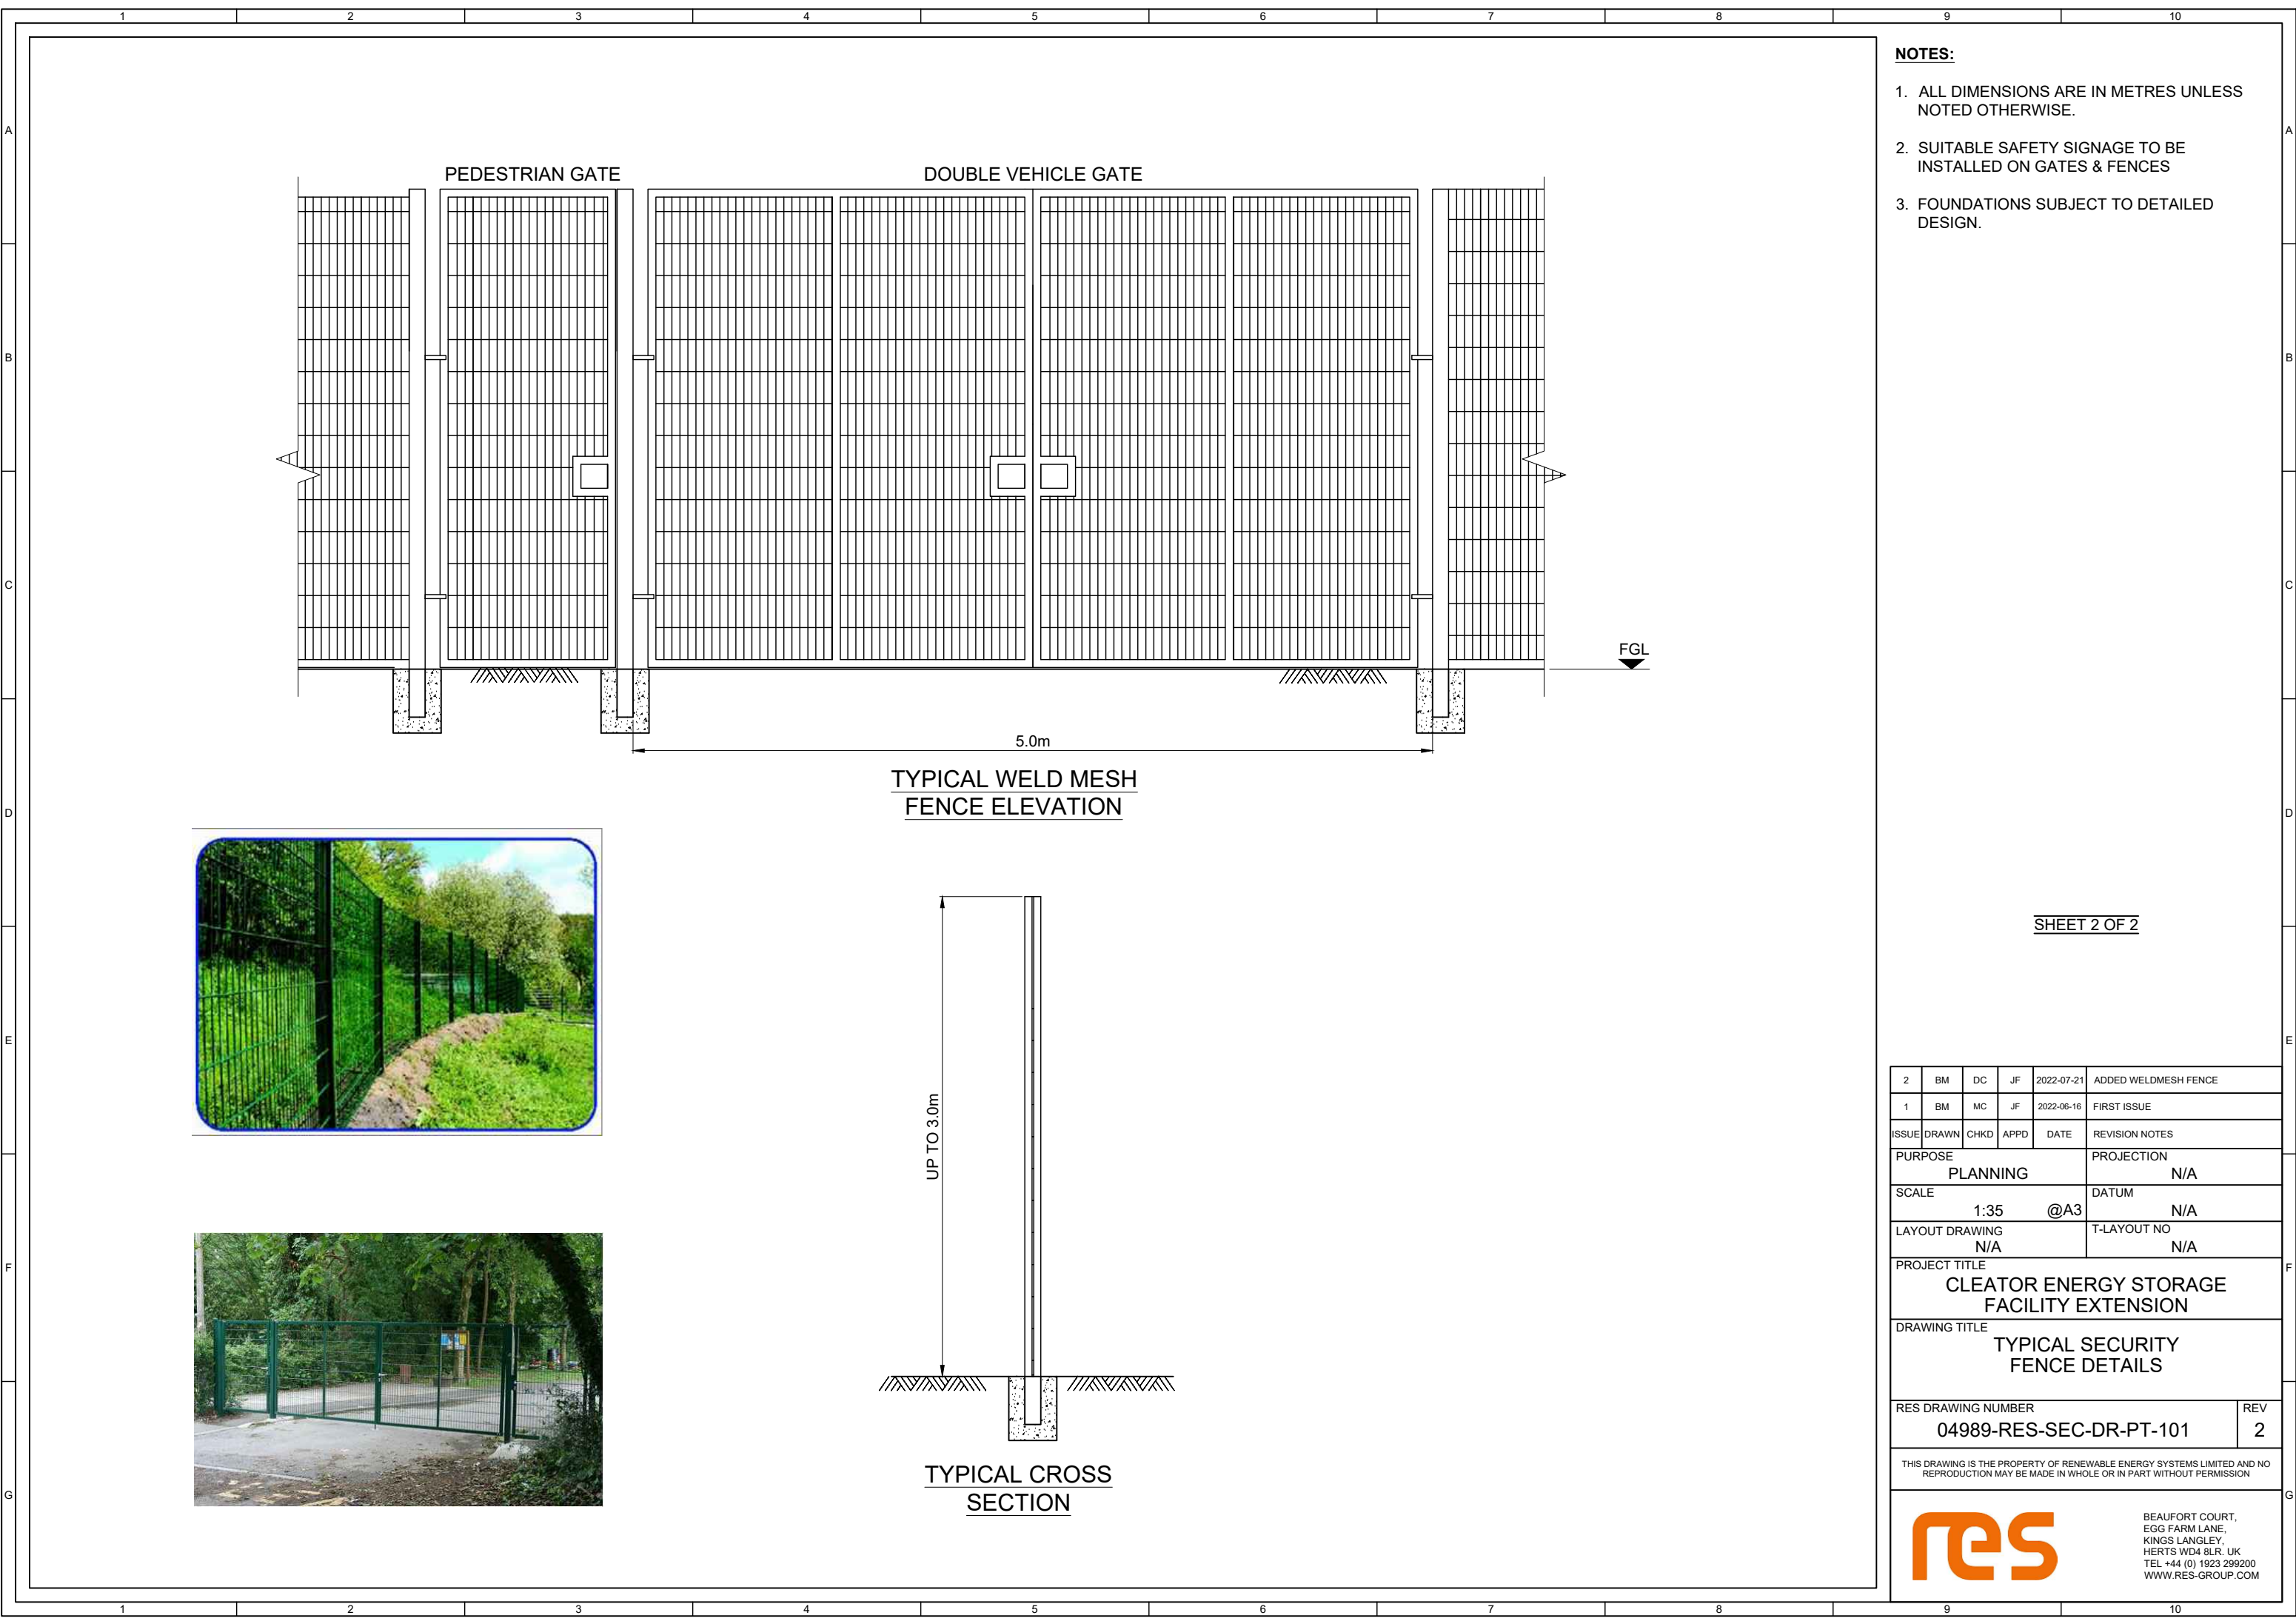

- NOTES:**
1. ALL DIMENSIONS ARE IN METRES UNLESS NOTED OTHERWISE.
 2. SUITABLE SAFETY SIGNAGE TO BE INSTALLED ON GATES & FENCES
 3. FOUNDATIONS SUBJECT TO DETAILED DESIGN.

SHEET 2 OF 2

2	BM	DC	JF	2022-07-21	ADDED WELDMESH FENCE
1	BM	MC	JF	2022-06-16	FIRST ISSUE
ISSUE	DRAWN	CHKD	APPD	DATE	REVISION NOTES
PURPOSE PLANNING				PROJECTION N/A	
SCALE 1:35 @A3				DATUM N/A	
LAYOUT DRAWING N/A				T-LAYOUT NO N/A	
PROJECT TITLE CLEATOR ENERGY STORAGE FACILITY EXTENSION					
DRAWING TITLE TYPICAL SECURITY FENCE DETAILS					
RES DRAWING NUMBER 04989-RES-SEC-DR-PT-101					REV 2
THIS DRAWING IS THE PROPERTY OF RENEWABLE ENERGY SYSTEMS LIMITED AND NO REPRODUCTION MAY BE MADE IN WHOLE OR IN PART WITHOUT PERMISSION					
			BEAUFORT COURT, EGG FARM LANE, KINGS LANGLEY, HERTS WD4 8LR. UK TEL +44 (0) 1923 299200 WWW.RES-GROUP.COM		