


RV	DATE	COMMENTS
A	3rd April 24	Amends to en-suite. Addition of drainage
B	03.04.24	client dims removed. Addition of bedroom window
-	-	-
-	-	-



Site Location Plan  
1:1250 scale

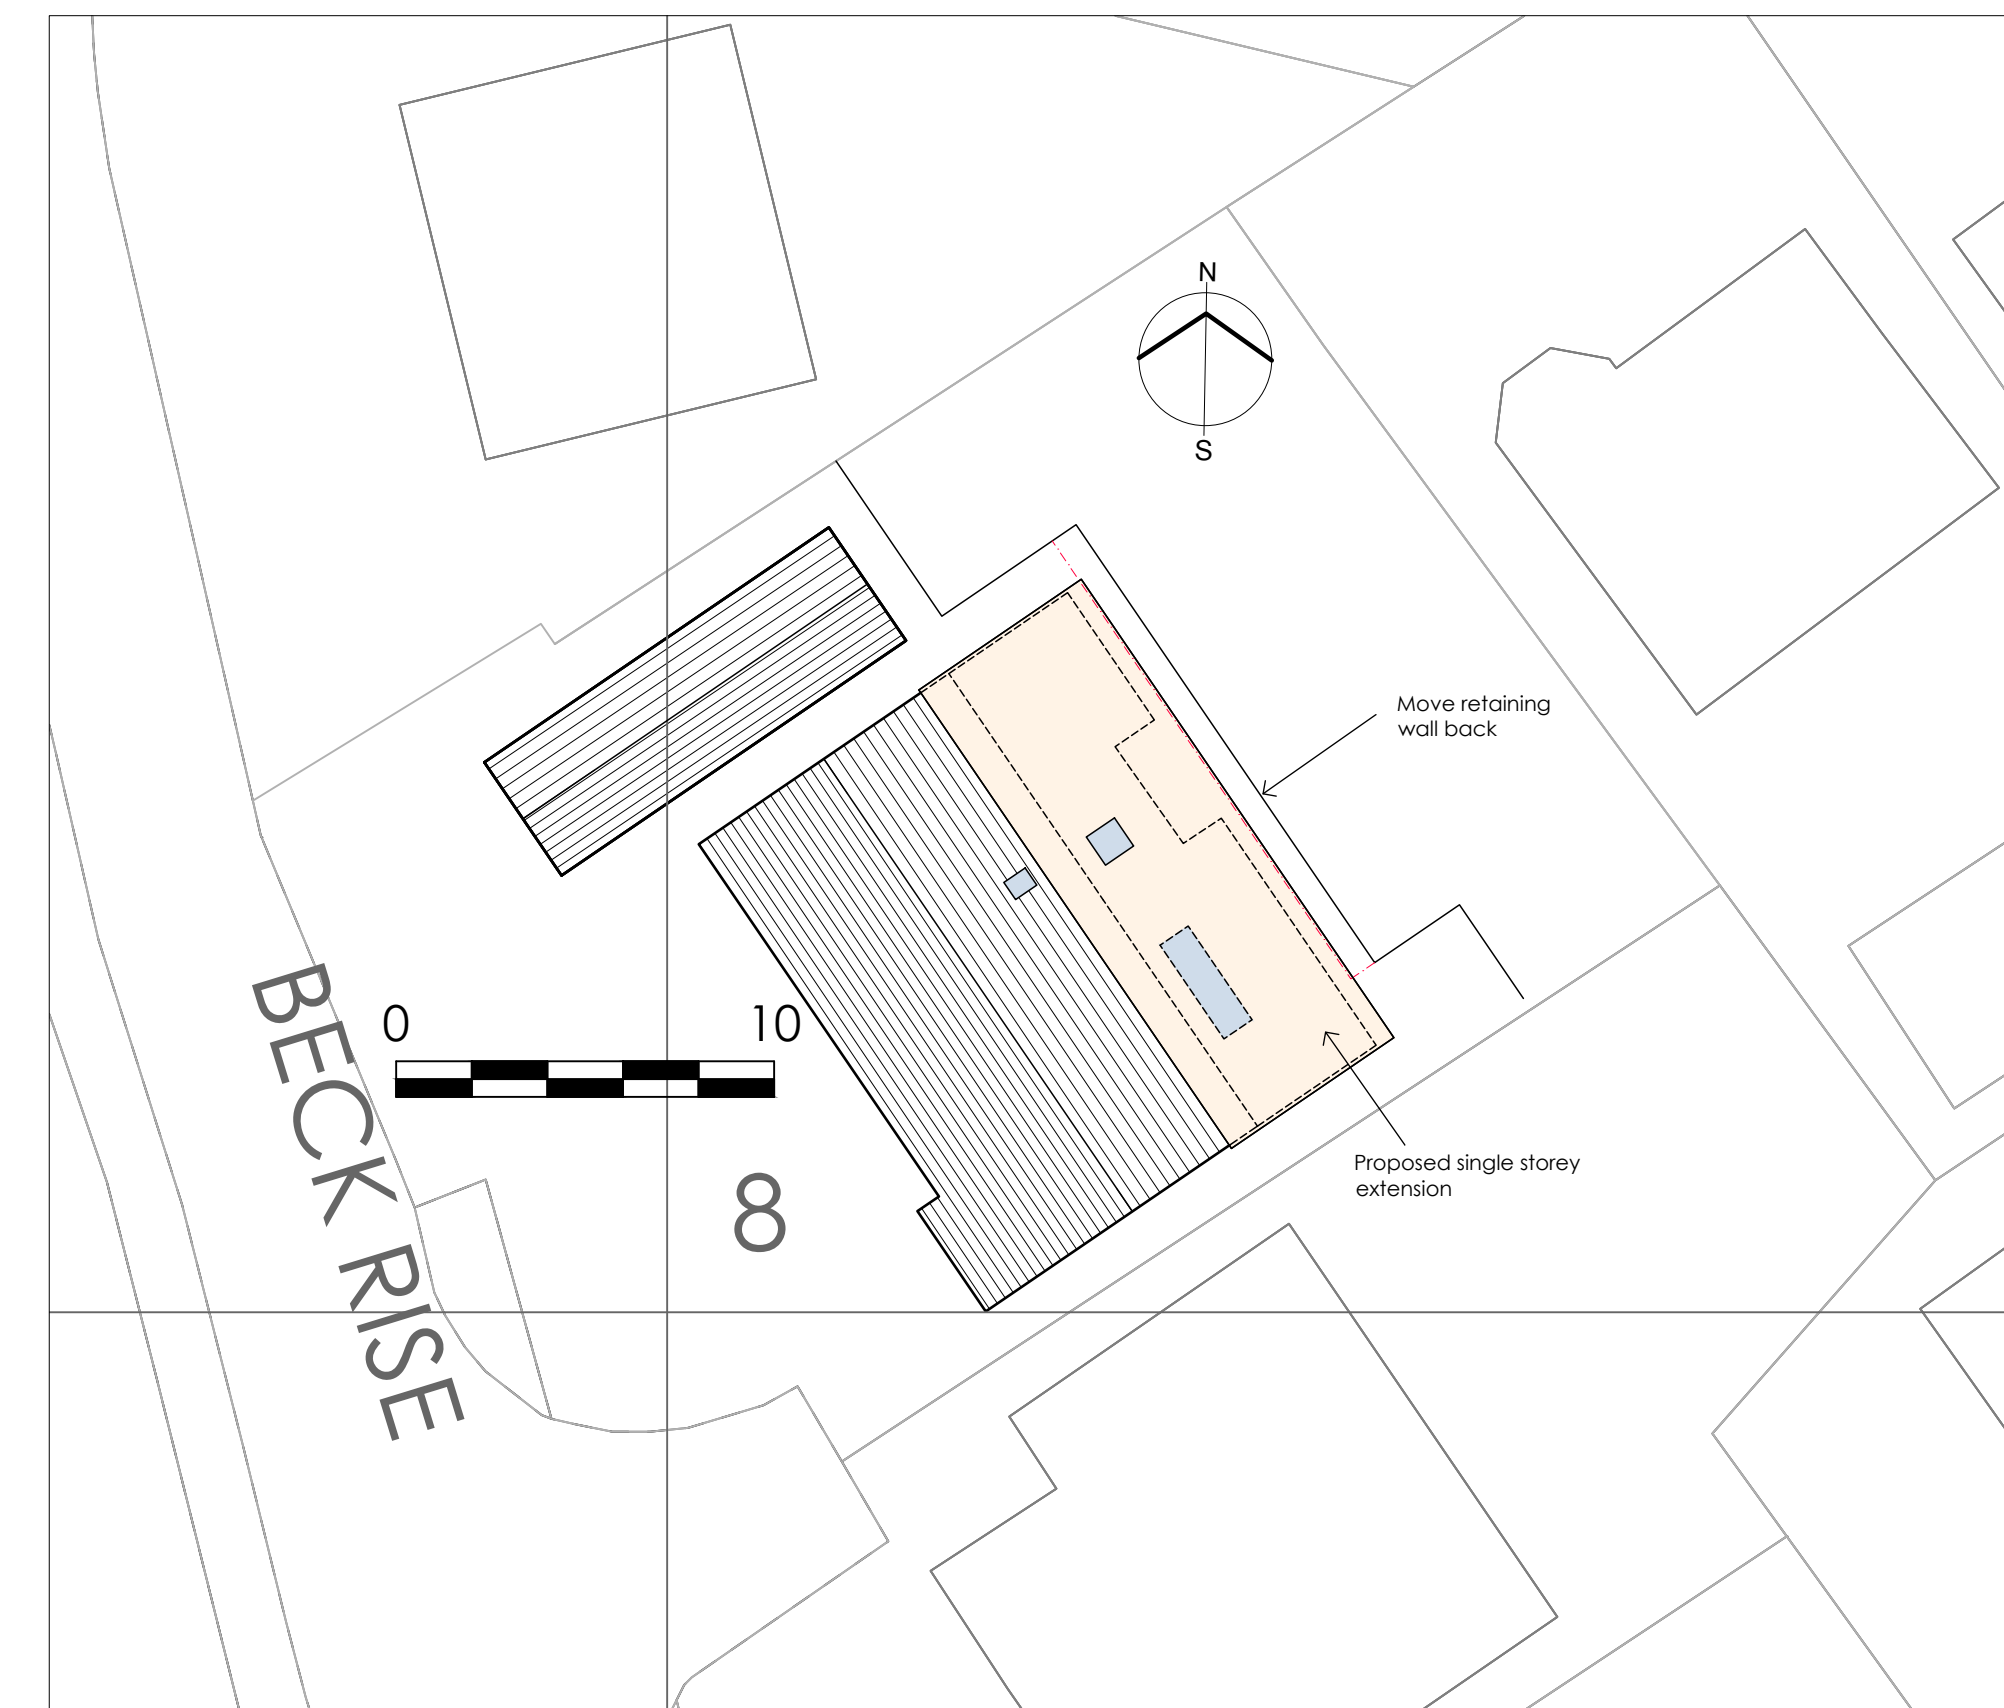

Proposed Block Plan  
1:200 scale


**PROPOSED PLAN**  
Block and Site Location

**PROPOSED ALTERATIONS**  
8, BECK RISE  
BECKERMET  
DAN AND SARAH KING

DRAWING NO.: 22.26.04a  
SCALE: As Noted@A1  
DRAWN BY: CW  
DATE: JUL 2022



43 The Mount | Papcastle | Cockermouth | Cumbria | CA13 0JZ  
studio@wkdesignarchitects.co.uk | www.wkdesignarchitects.co.uk  
Carolyn Williamson 07773 329572 | Paul Kitchin 07968 094847

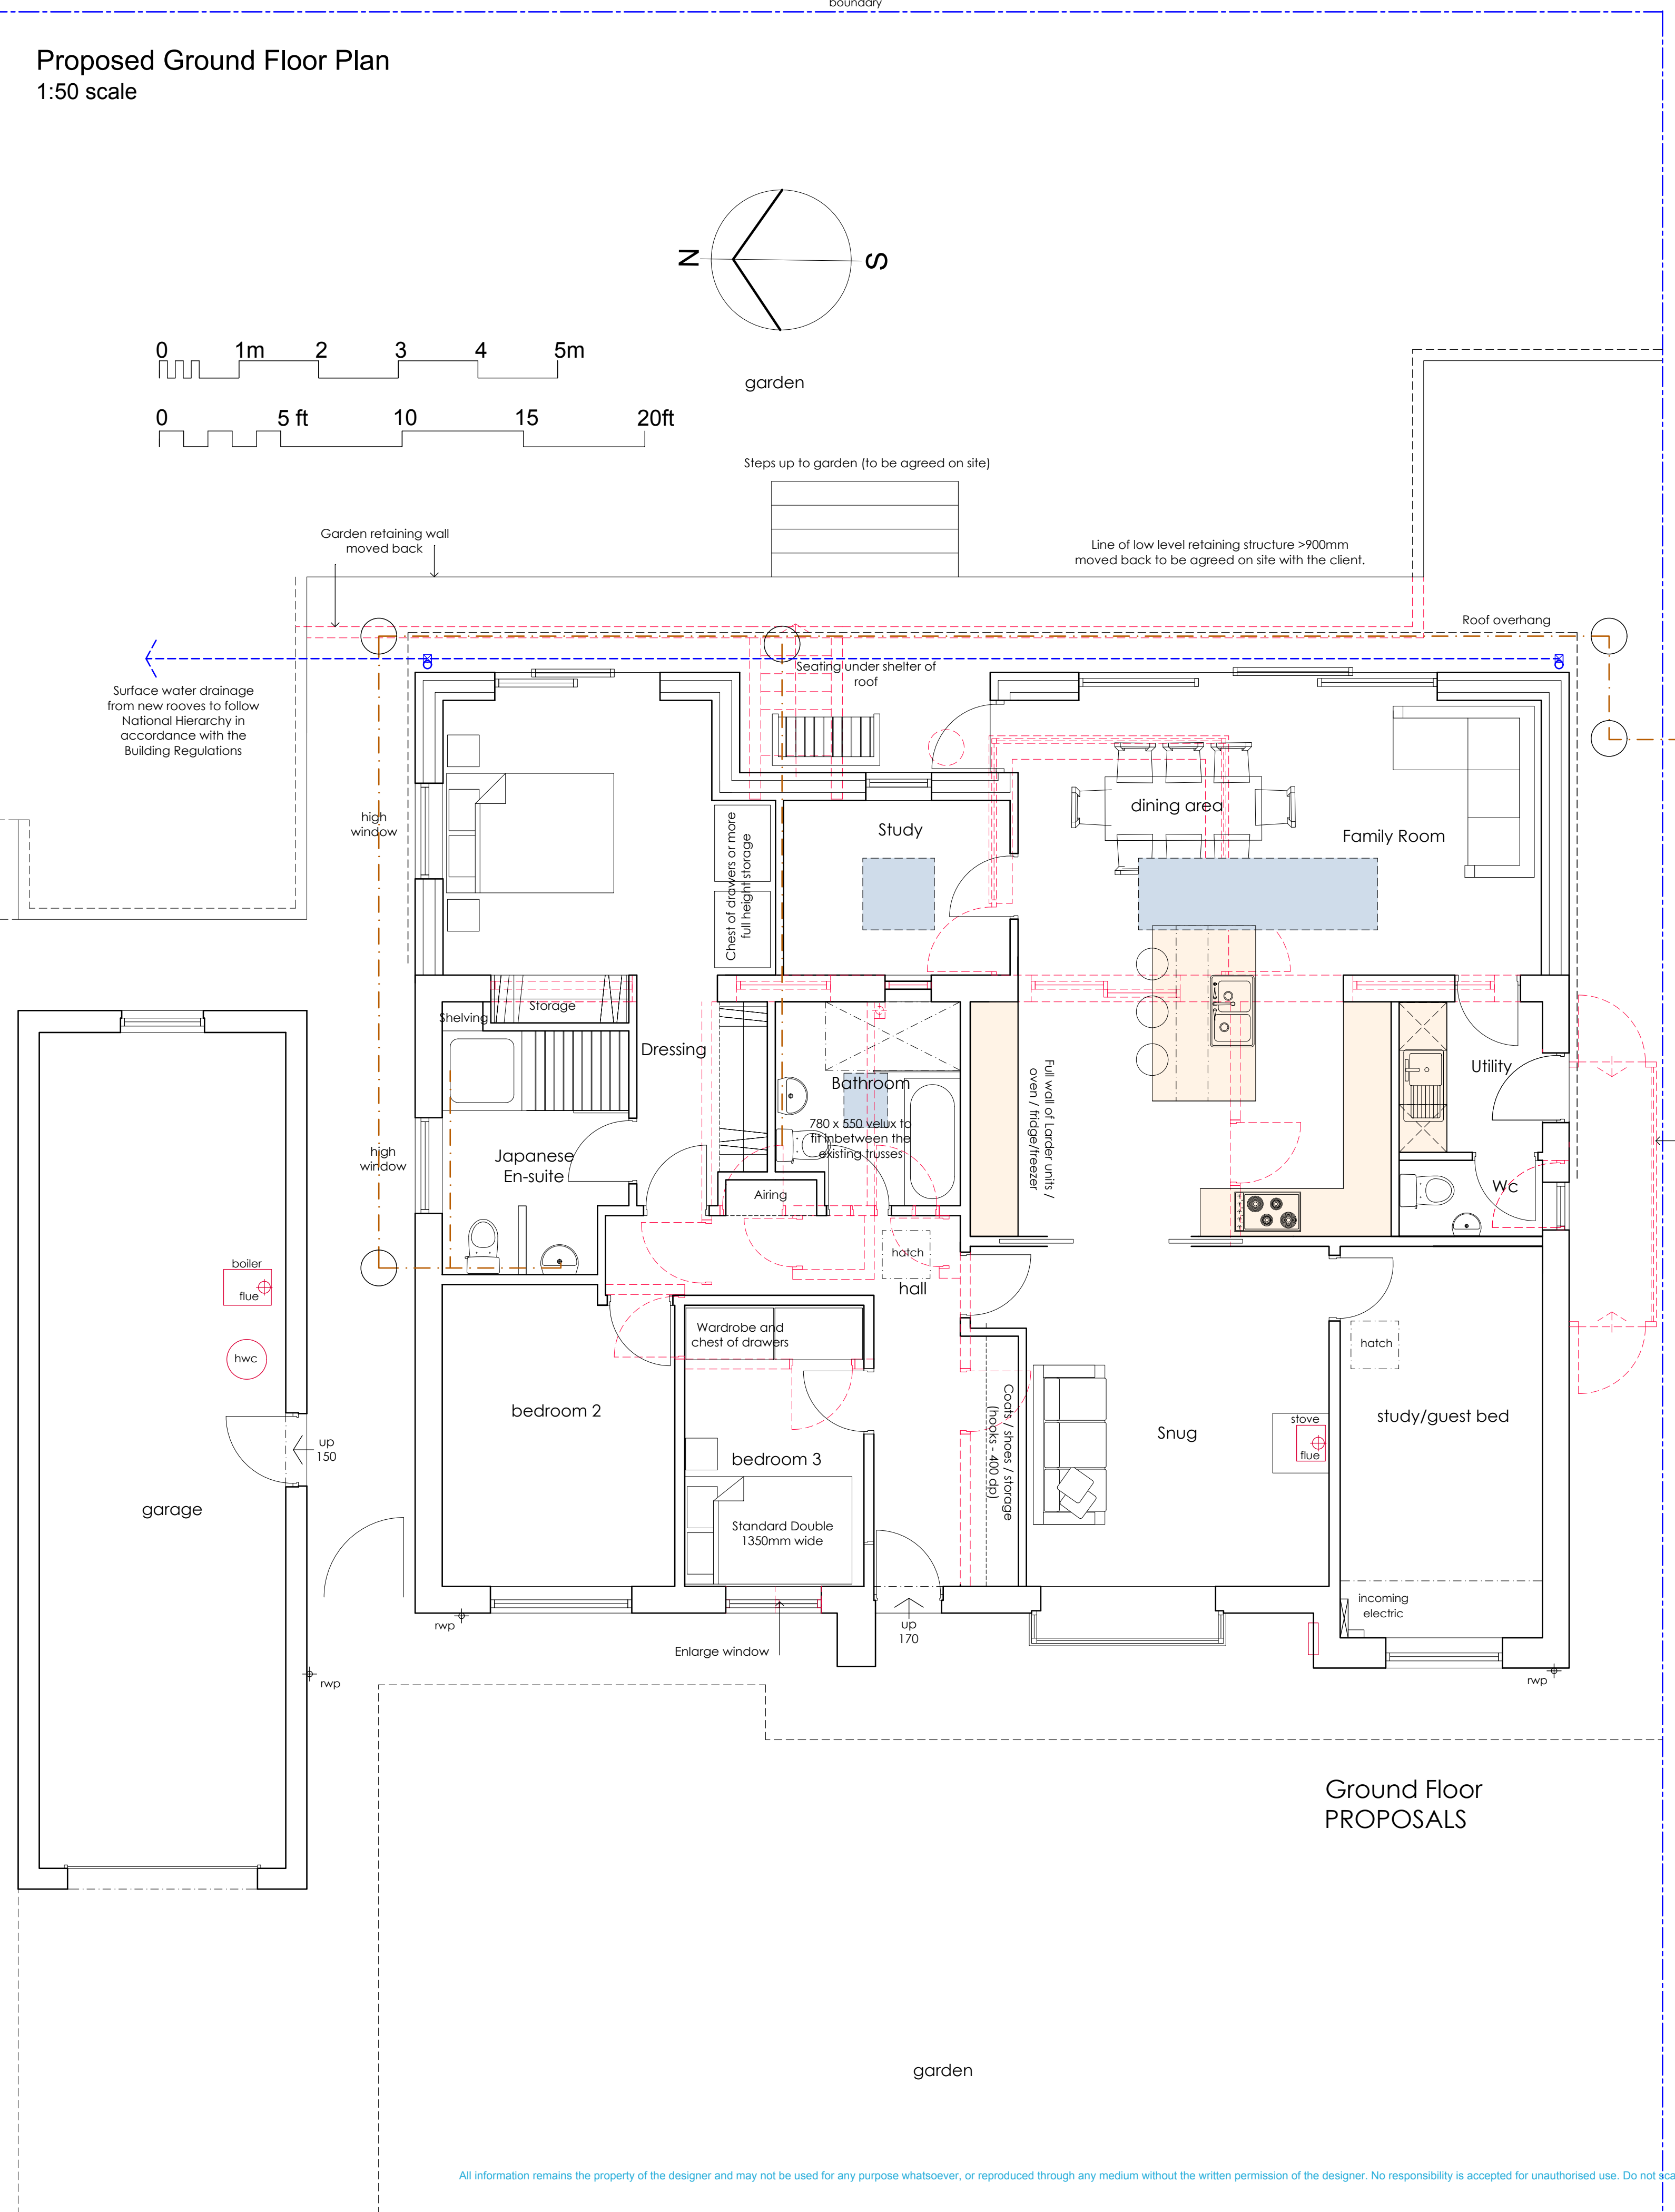

Ground Floor  
PROPOSALS

All information remains the property of the designer and may not be used for any purpose whatsoever, or reproduced through any medium without the written permission of the designer. No responsibility is accepted for unauthorised use. Do not scale off drawings, work from figured dimensions only and always verify on site.