
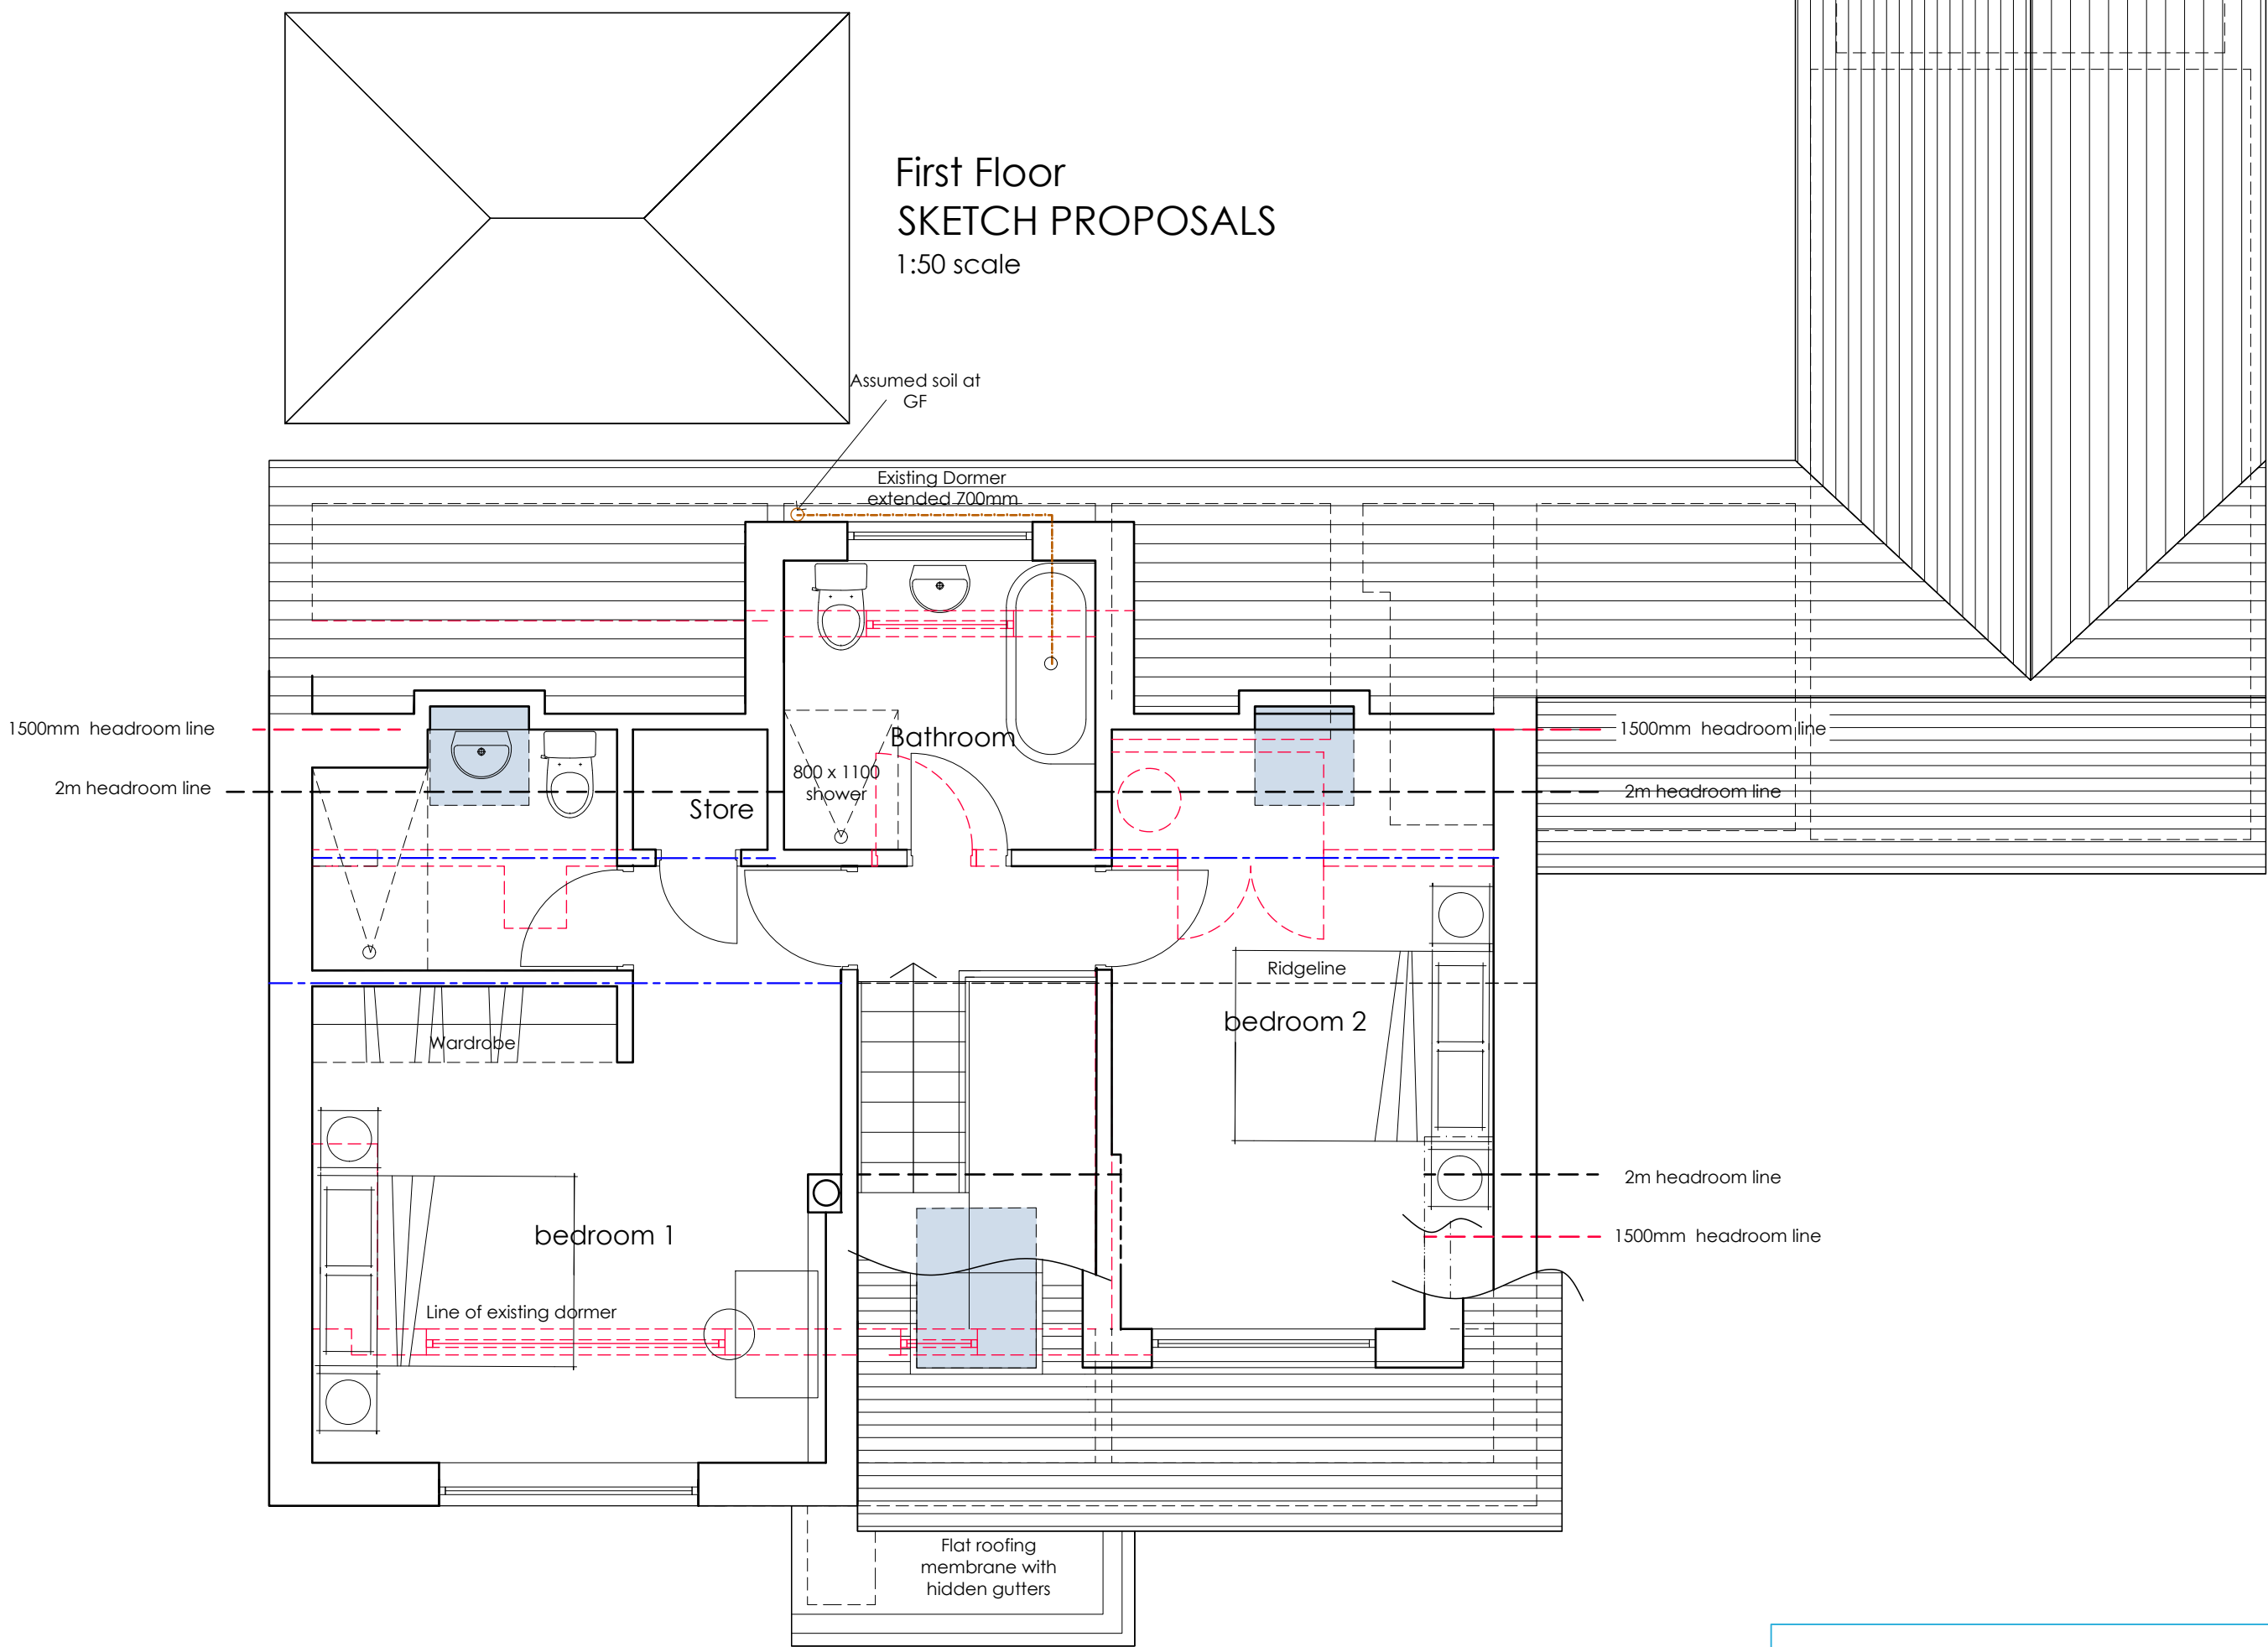


RV	DATE	COMMENTS
A	5th Sept 24	Dormer enlarged. Open porch
B	9th Sept 24	Dormer cheeks insulated. bathroom window widened by 300mm
-	-	-
-	-	-

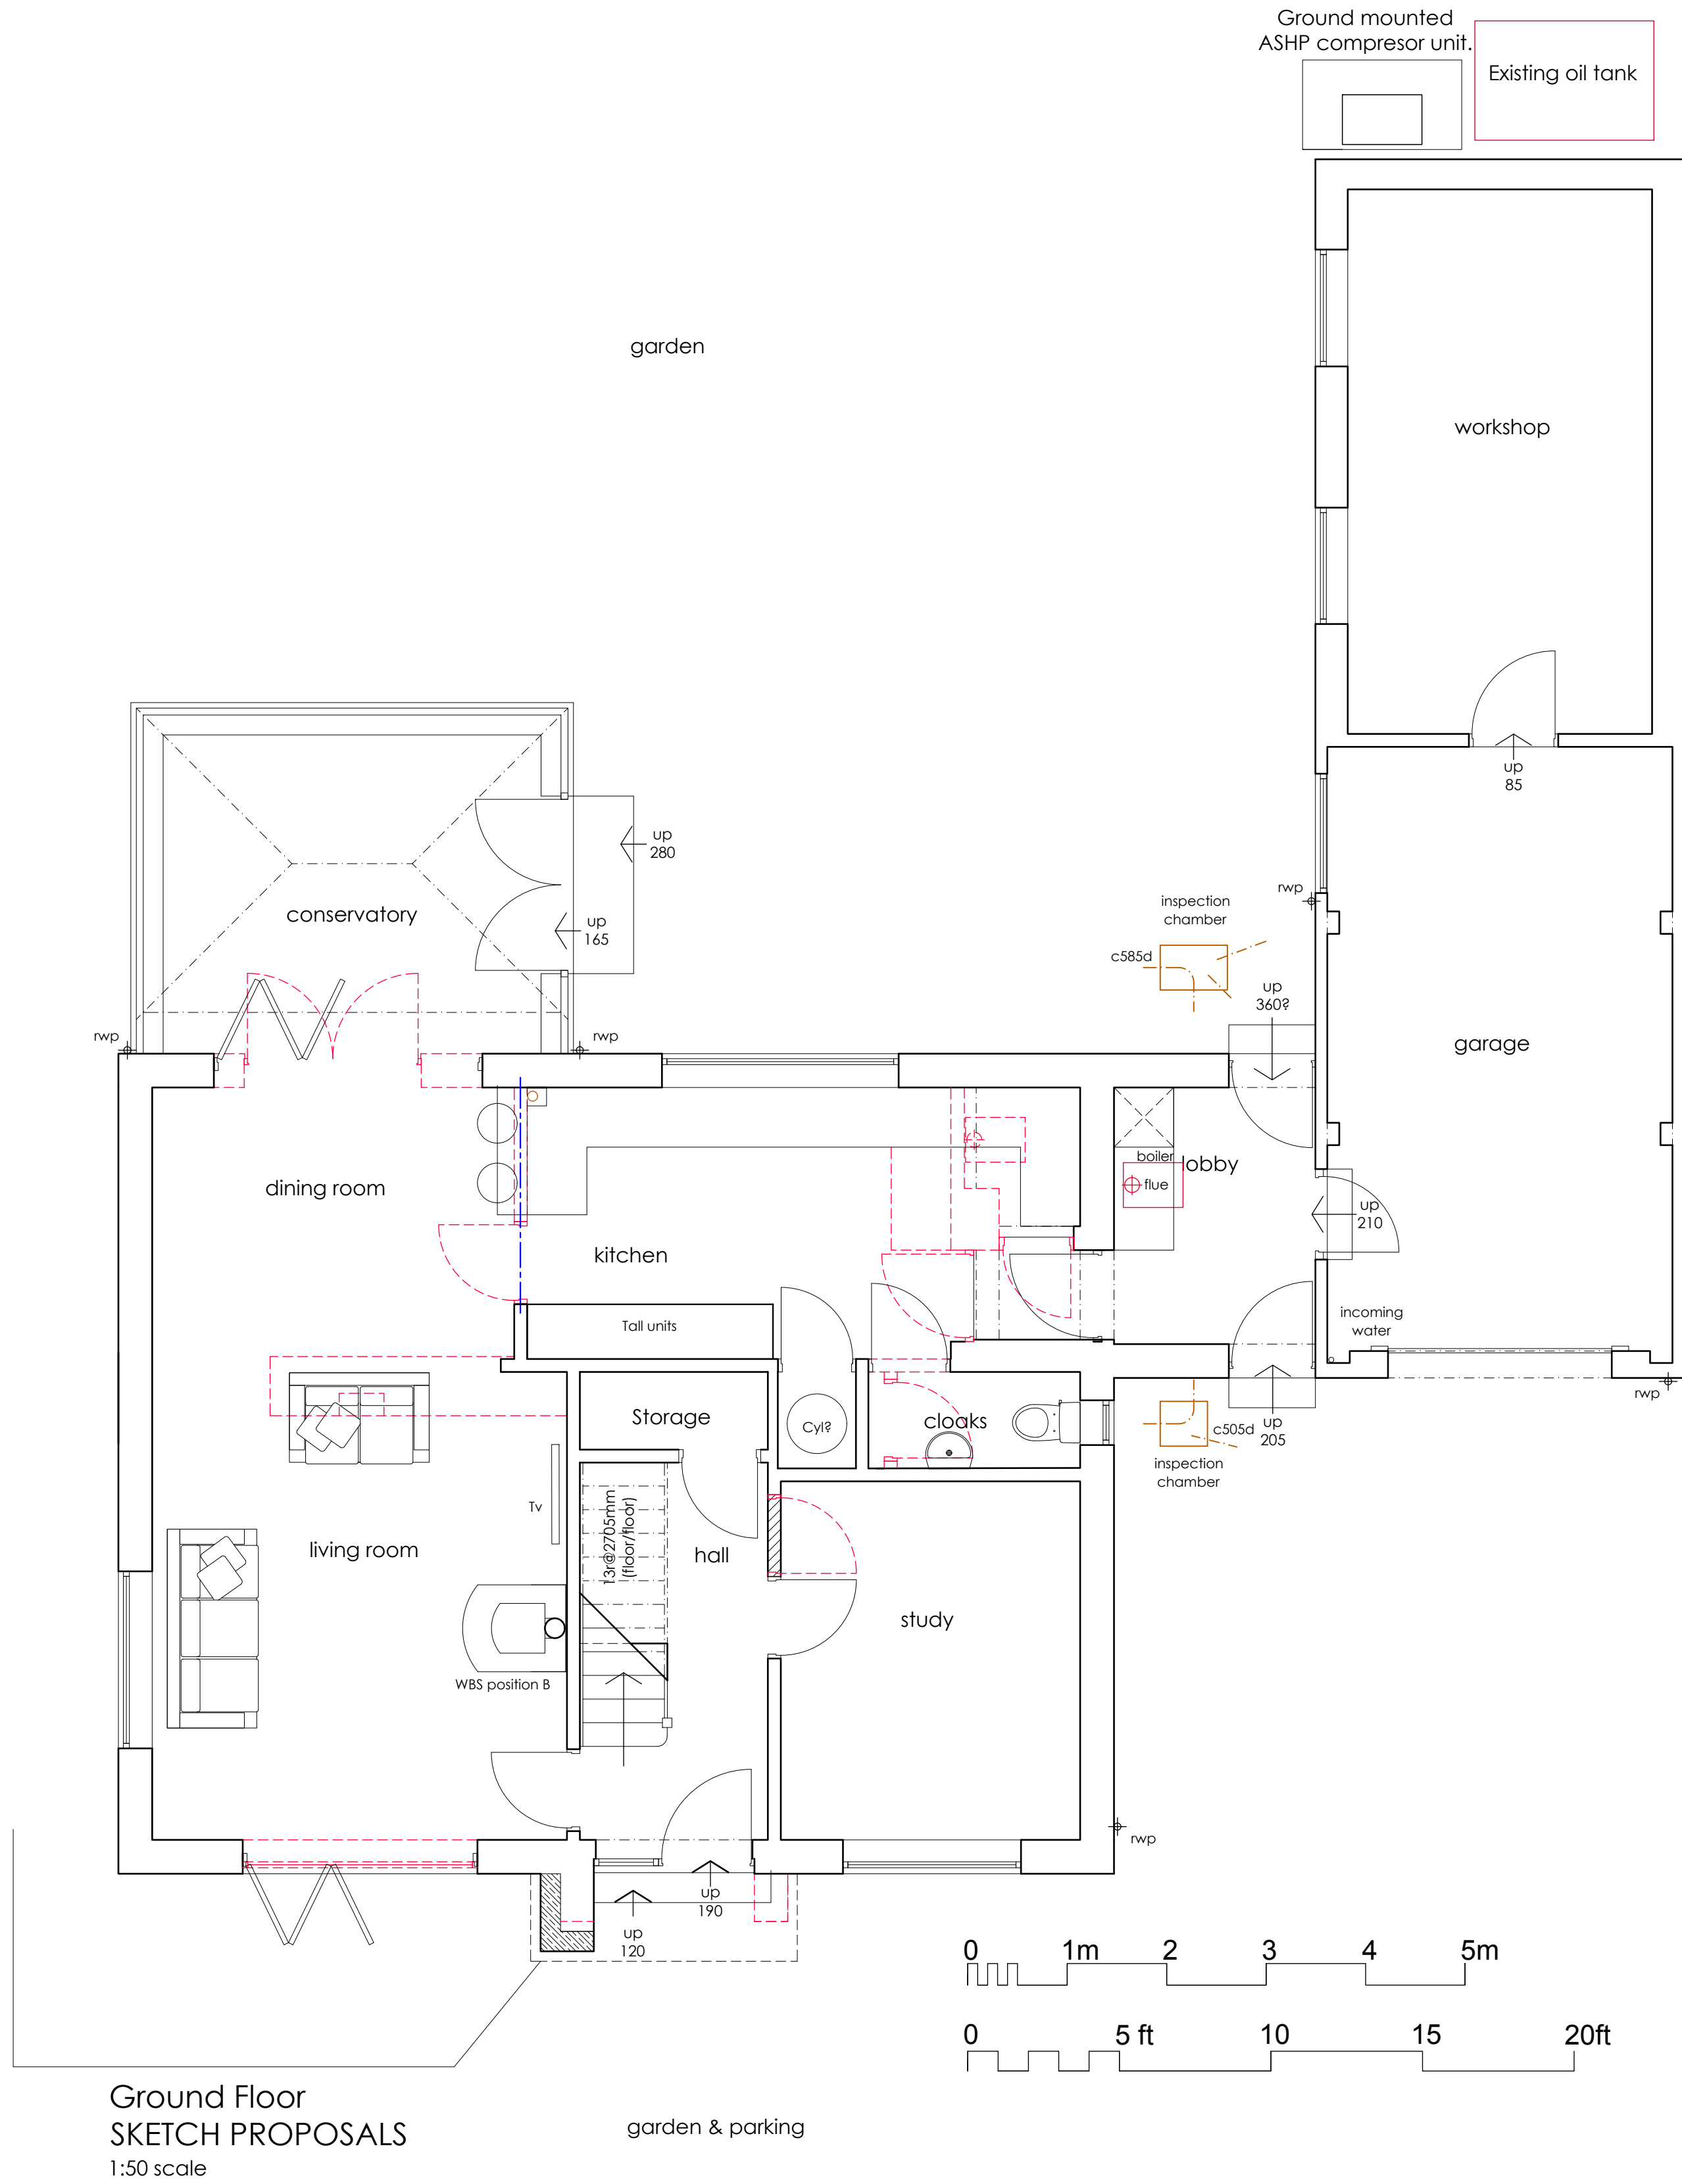

SKETCH PROPOSALS  
PROPOSED PLANS

PROPOSED ALTERATIONS  
ISABURN  
KIRKLAND  
Lynne Veitch

DRAWING NO.: 23.34.07b  
SCALE: 1:50@A1  
DRAWN BY: CW  
DATE: March 24



43 The Mount | Papcastle | Cockerham | Cumbria | CA13 8JZ  
studio@wkdesignarchitects.co.uk | www.wkdesignarchitects.co.uk  
Carolyn Williamson 07773 329572 | Paul Kitchen 07968 094847