


PROPOSED SIDE ELEVATION Y

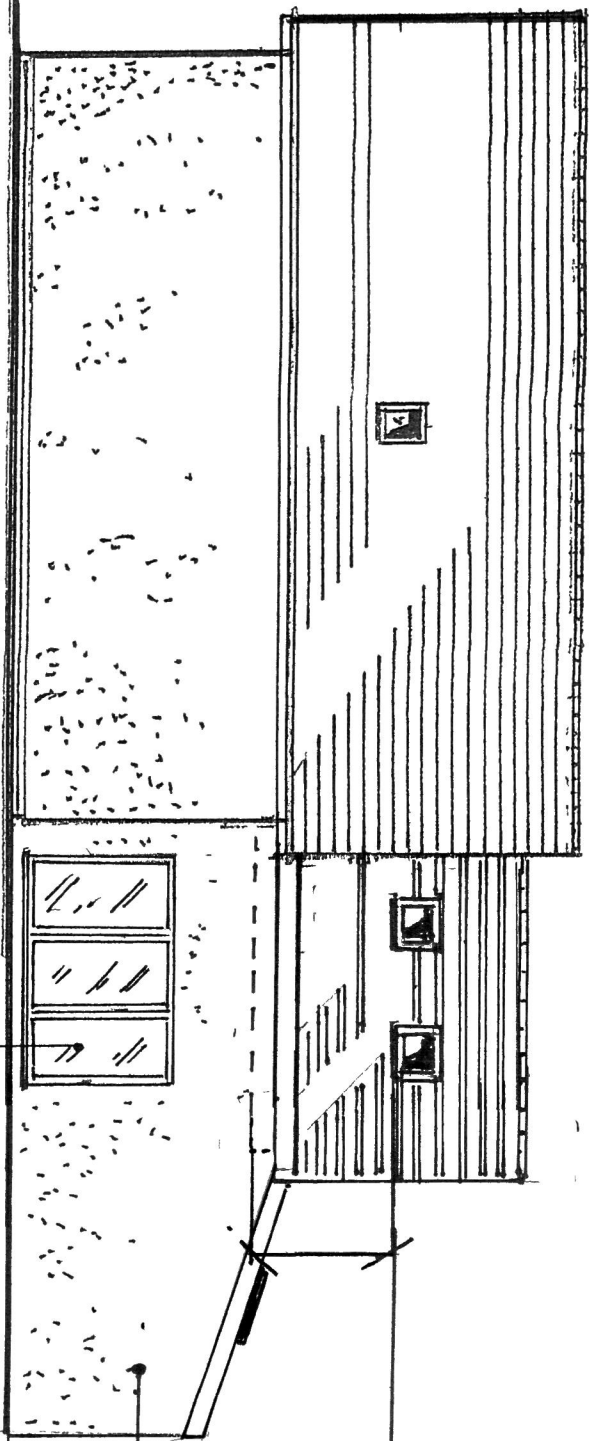

PROPOSED ROOF COVERING
GREY INTERLOCKING CONCRETE TILES

PROPOSED ROOF COVERING - MONO PITCHED ROOF
MARLEY " WESSEX " CONCRETE ROOF TILE

VELUX ROOFLIGHTS

FL.

1800


PROPOSED FACIA BOARDS / GUTTERS ETC
GREY UPVC

PROPOSED GLAZING
GRAPHITE / GREY UPVC DOUBLE
GLAZED WINDOWS & DOORS

PROPOSED WALL FINISH
K - REND CREAM COLOURED

VELUX ROOF LIGHTS
CILL HEIGHT 1.8 M MINIMUM
ABOVE FLOOR HEIGHT (TYP)

PROPOSED SIDE ELEVATION Z

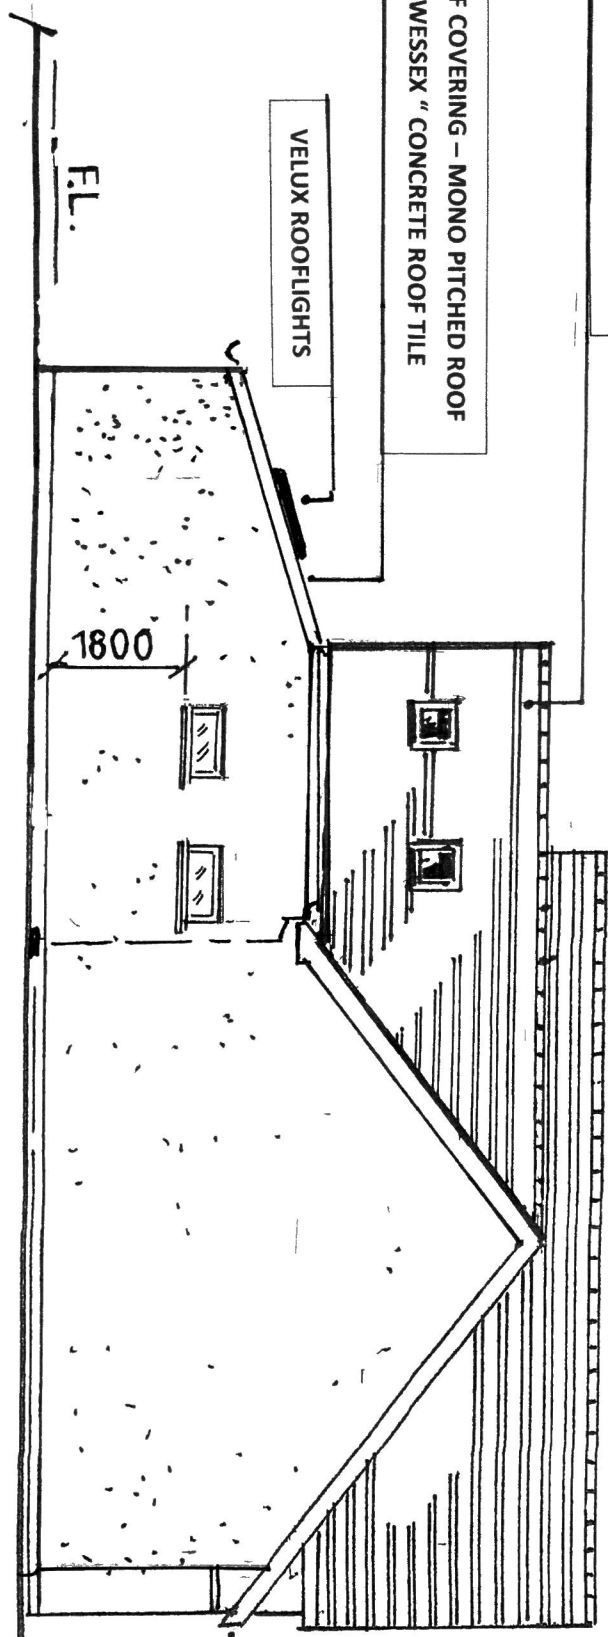

DRAWING SCALE BAR 1 100 AT A3 PAPER SIZE

0 2 M 4 M 6 M