
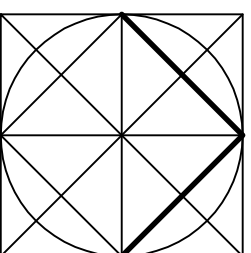


## SITE LAYOUT PLAN.





PROPOSED.

# EXISTING.

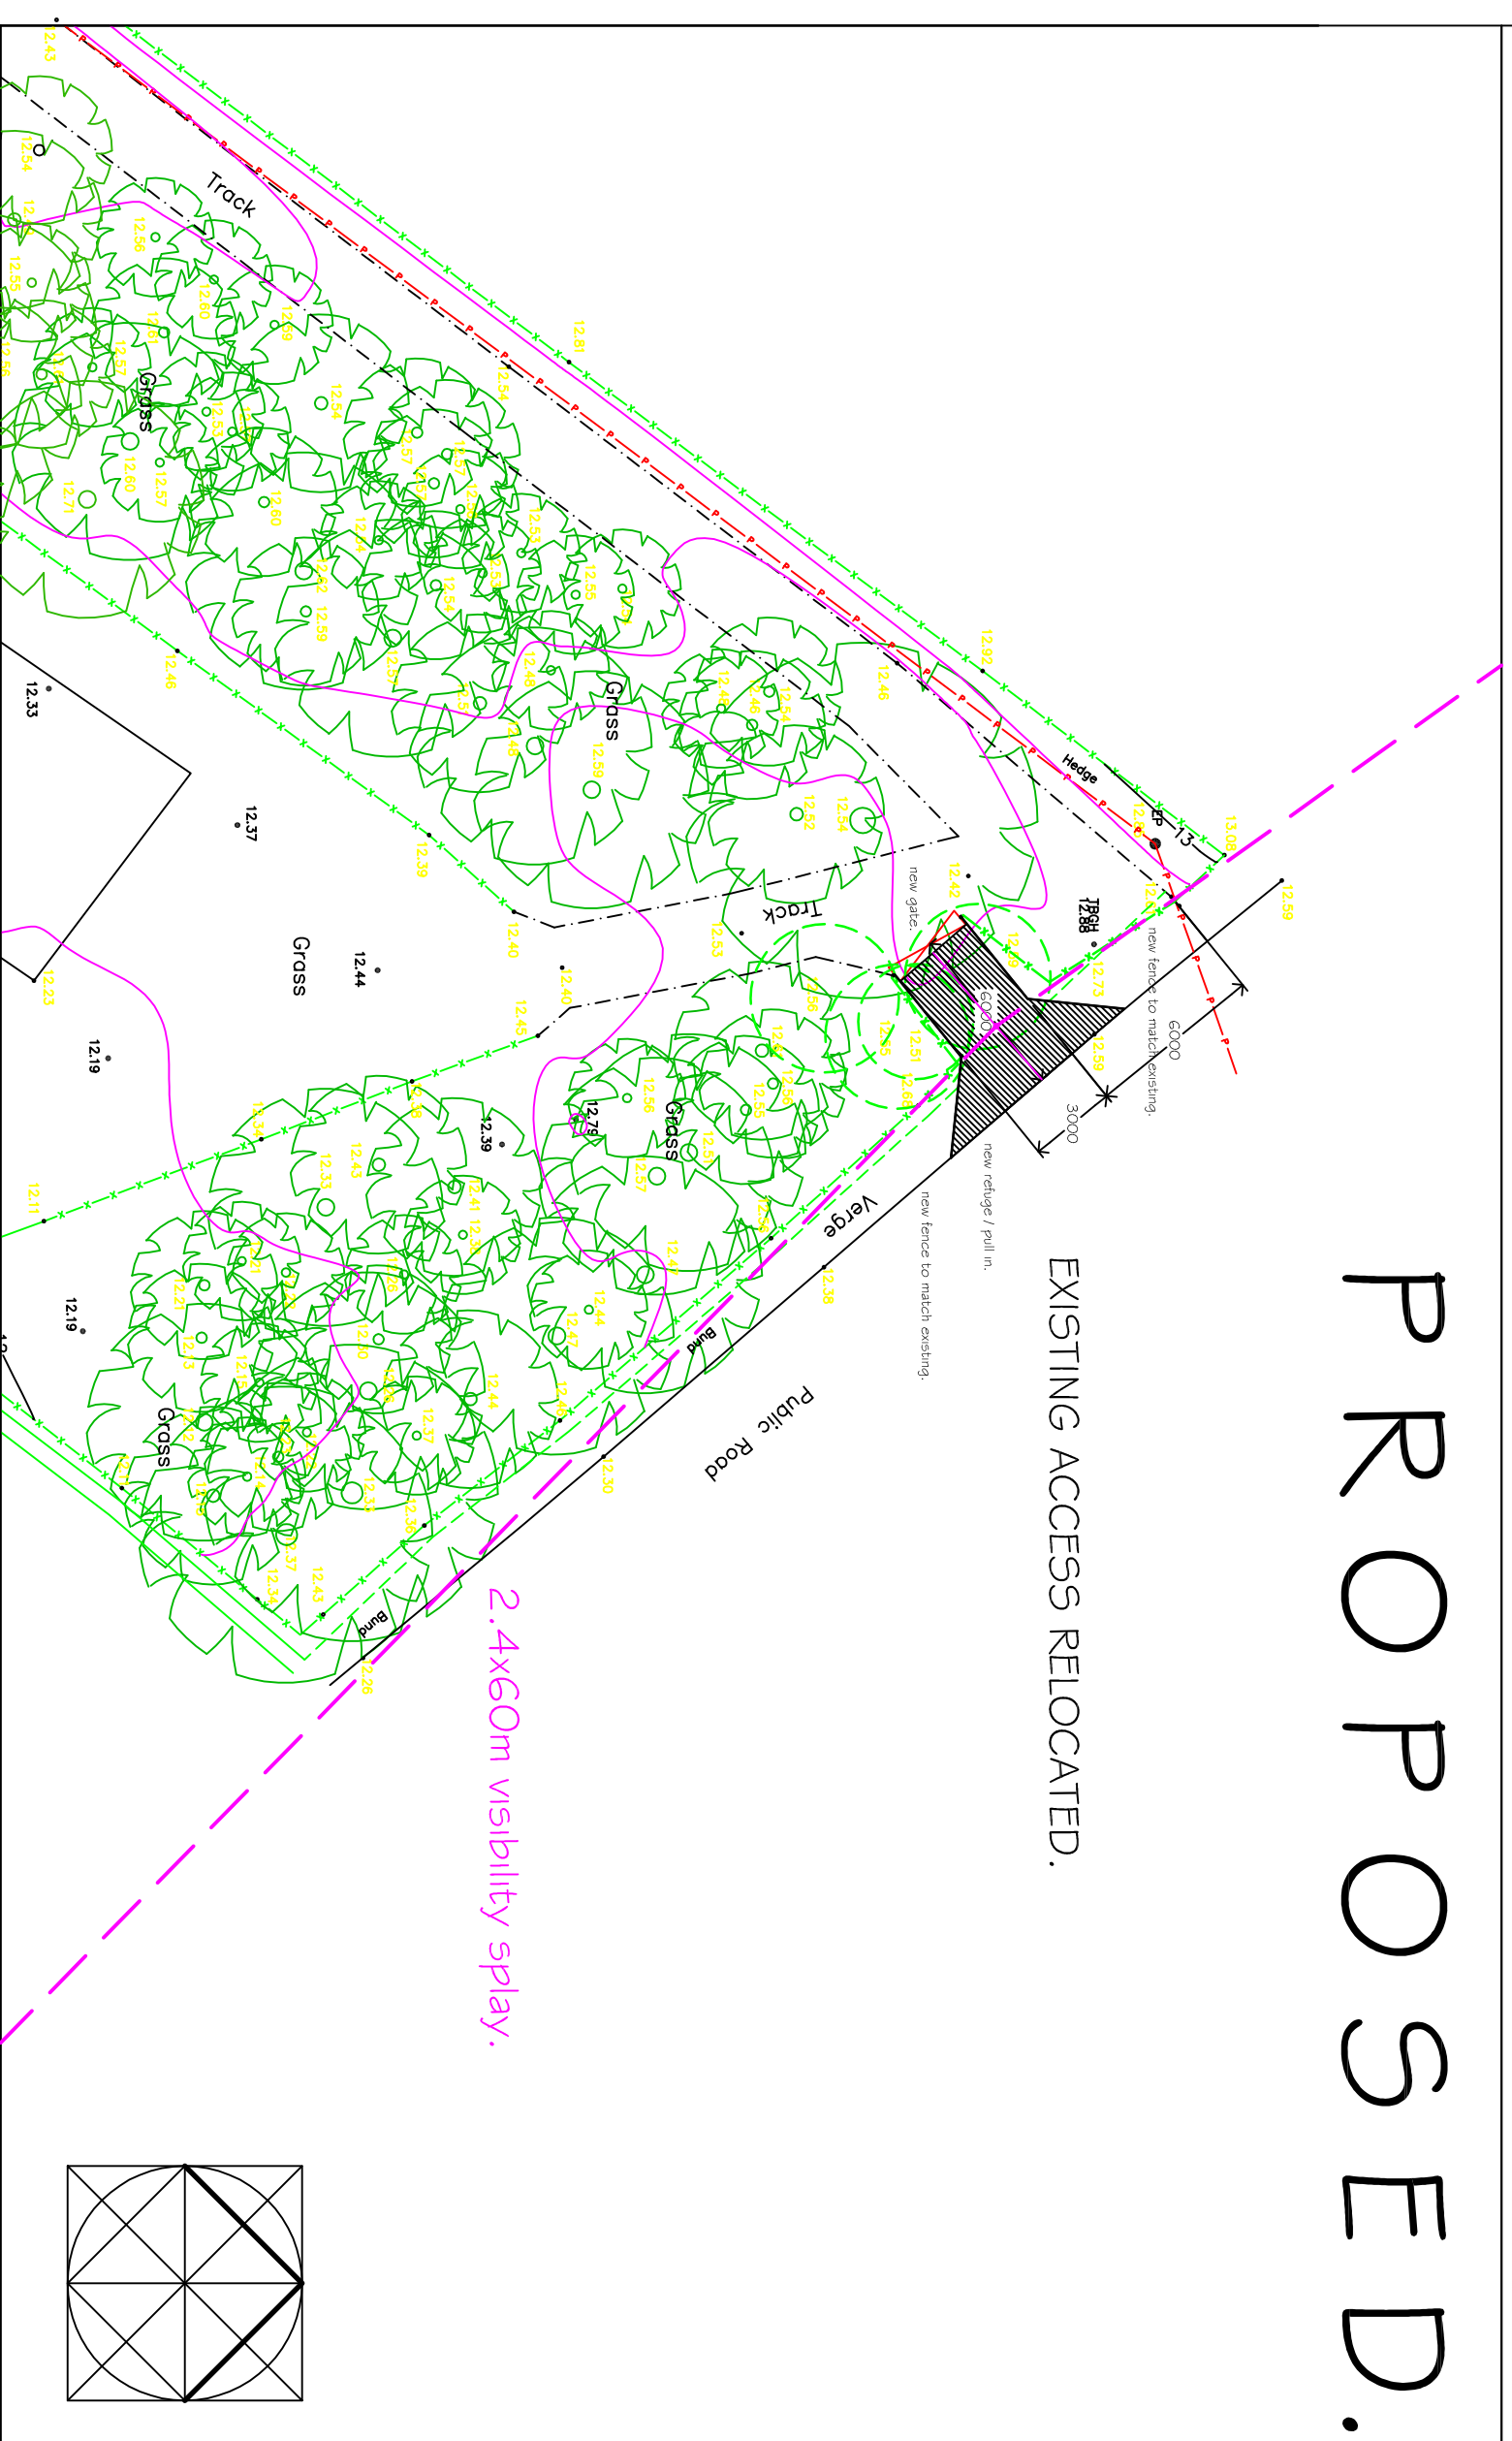

## LOCATION PLAN.


Scale 1:1000 @ A1.

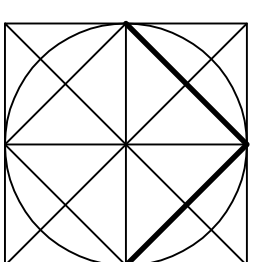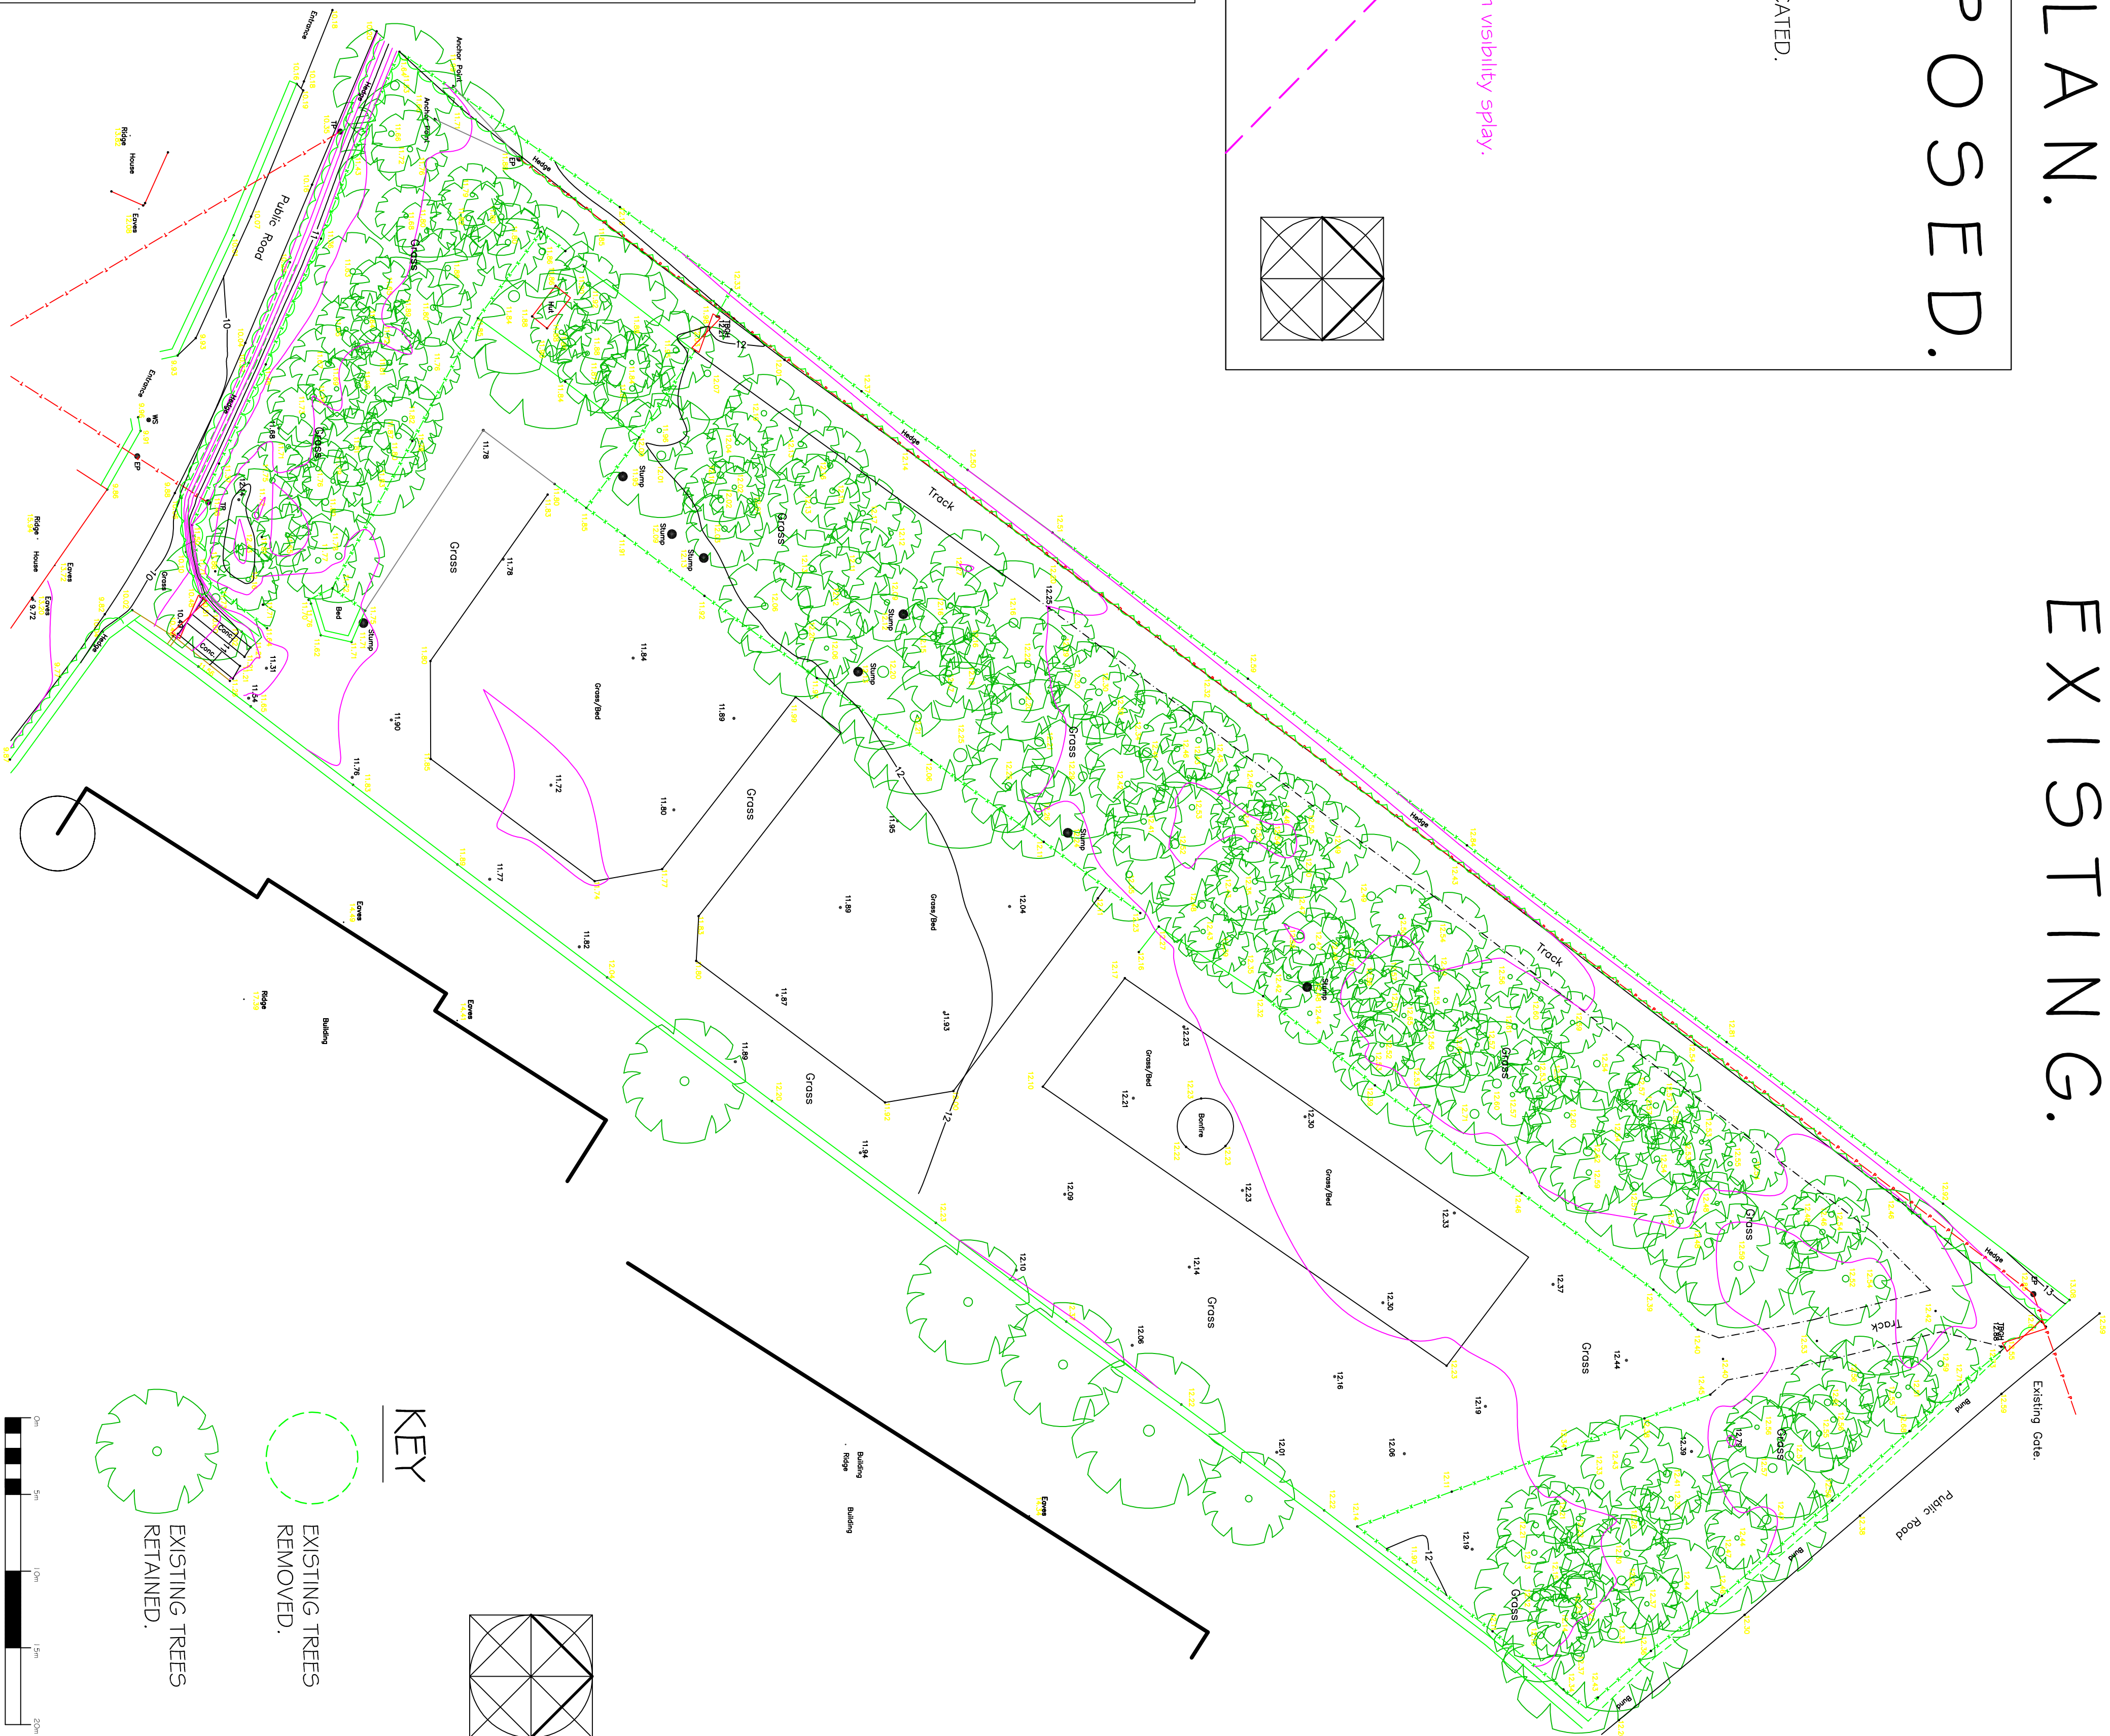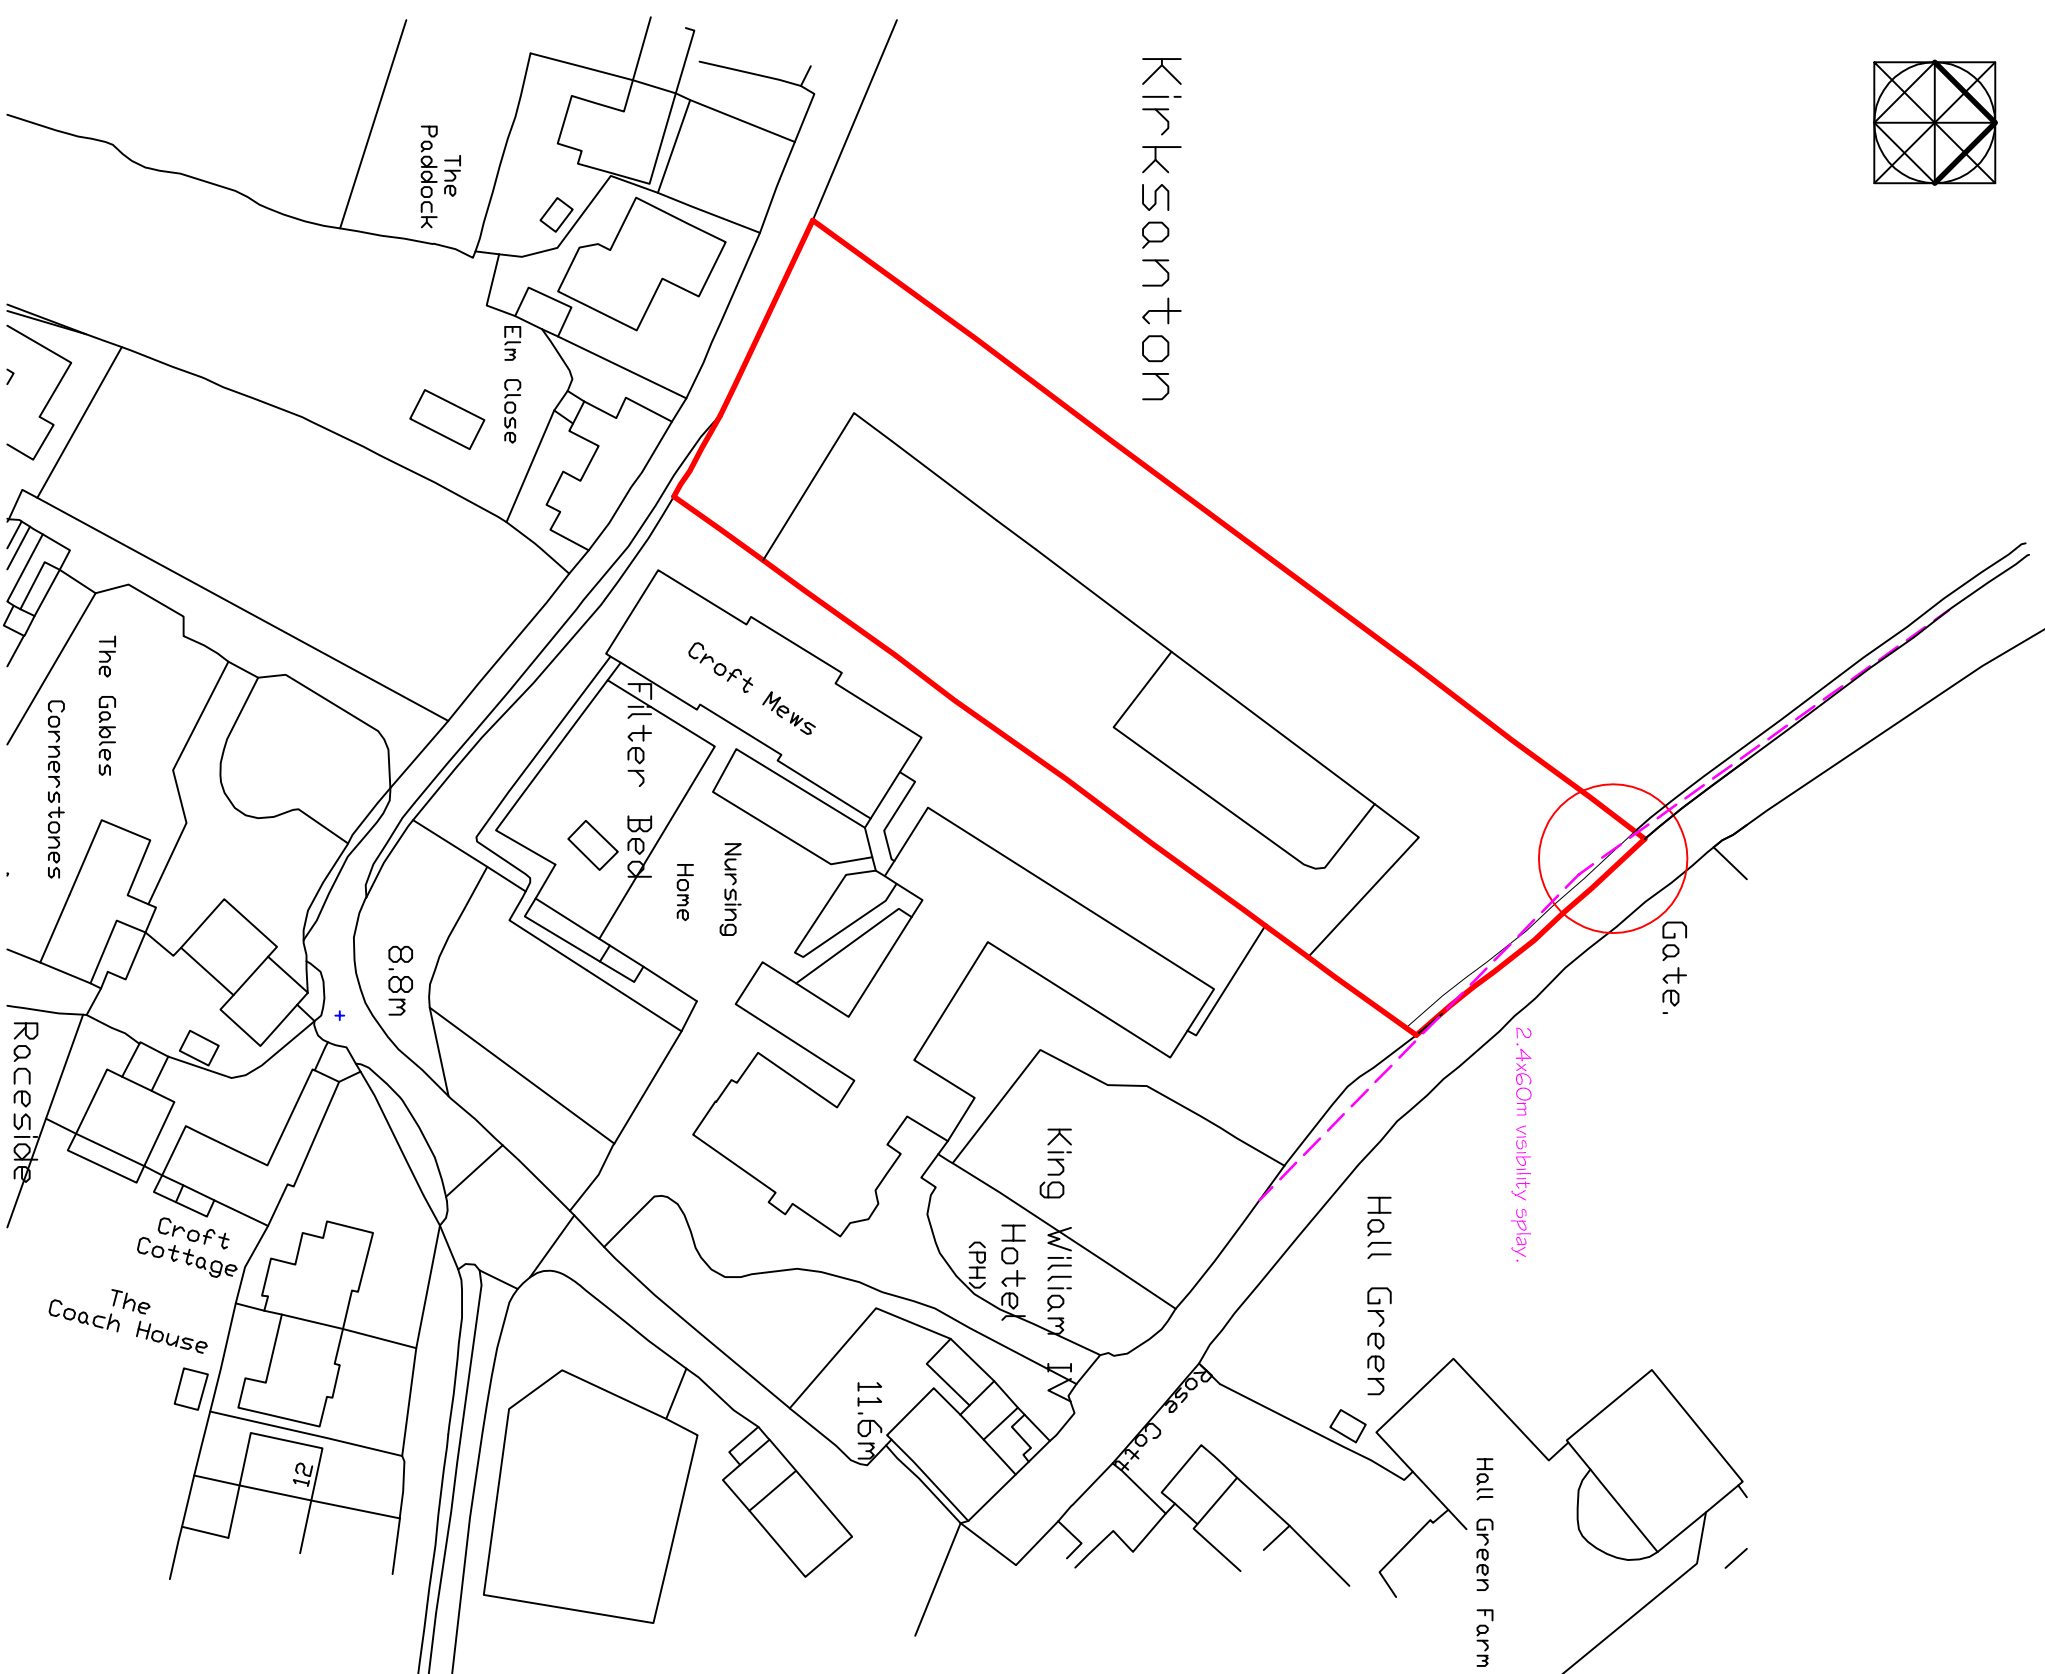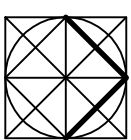

五



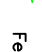




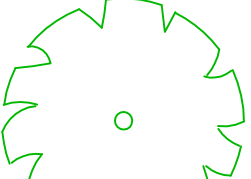


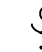
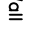

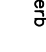











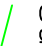



EXISTING TREES  
REMOVED.

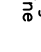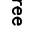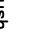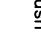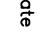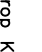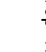

EXISTING TREES  
RETAINED.



<p>The copyright of this drawing and design is reserved by the BGS. It is not to be copied or reproduced without first obtaining written consent.</p> <p>This drawing must not be scaled.</p> <p>Only figured dimensions may be used.</p> <p>All dimensions, levels, alignments, angles etc. are to be verified on site against existing conditions by qualified persons. Any discrepancies are to be reported to the project manager for clarification prior to execution of the work.</p>		<p><b>Survey carried out by:</b></p> <p><b>SPATIAL DATA LIMITED</b></p> <p>Site Survey: March 2021</p> <p>Scale: 1:200 @ A0</p> <p>Crew: AC, SN Chk: HT</p> <p>Ref: LOT</p>	
<p><b>Survey Note:</b></p> <p>Survey on plannor of/d, referenced to OSGB36 at the following point:</p> <p>313869.68mE</p> <p>480717.50mN</p> <p>Contours @ 0.25m intervals.</p>		<p><b>Survey Key:</b></p> <div style="display: flex; flex-wrap: wrap;"> <div style="width: 50%;">  Wall          Kerb          Fence          Vegetation          Tree          Bush          Gate          Drop Kerb          0/4 Tarmac          0/4 Power       </div> <div style="width: 50%;">  Cover  Man Hole  Fire Hydrant  Water Supply  Up Lamp Post  EP Electricity Pole  TP Archer Pole  Branch Point  Bone Hole  AV Air Valve  FP Fire Point  SW Step Wave  CATV  TBH Cable TV  Top of Bottom Gate  Hoisting </div> </div>	
Rev	Details	Date	

  
BYWATER  
+  
TWEEDALE

Architects

Springfield  
Preston Patrick  
Mumfithorpe  
Cumbria  
LA7 7TB

Tel: 015385 - 679777  
Fax: 015385 - 67978  
enquiries@bywaterweald.co.uk  
www.bywaterweald.co.uk

Client	M. Ross esq.		
Project	Former Nursery Site. Kirsanton. Millom.		
Drawing	Site Layout Plan. Location Plan. PROPOSED.		
Scale	1:2500@A1	Auth.	
Date	04/2022	GB.	
Drawing Number	Revision		
10046 / 2.		.	