


any hedging / planting, fencing etc falling within visibility play to be reduced in height to a max. 1050mm and maintained below this height thereafter.

OVERHEAD

12.59

Verge

existing fence retained and modified to suit visibility plays. modifications to match existing

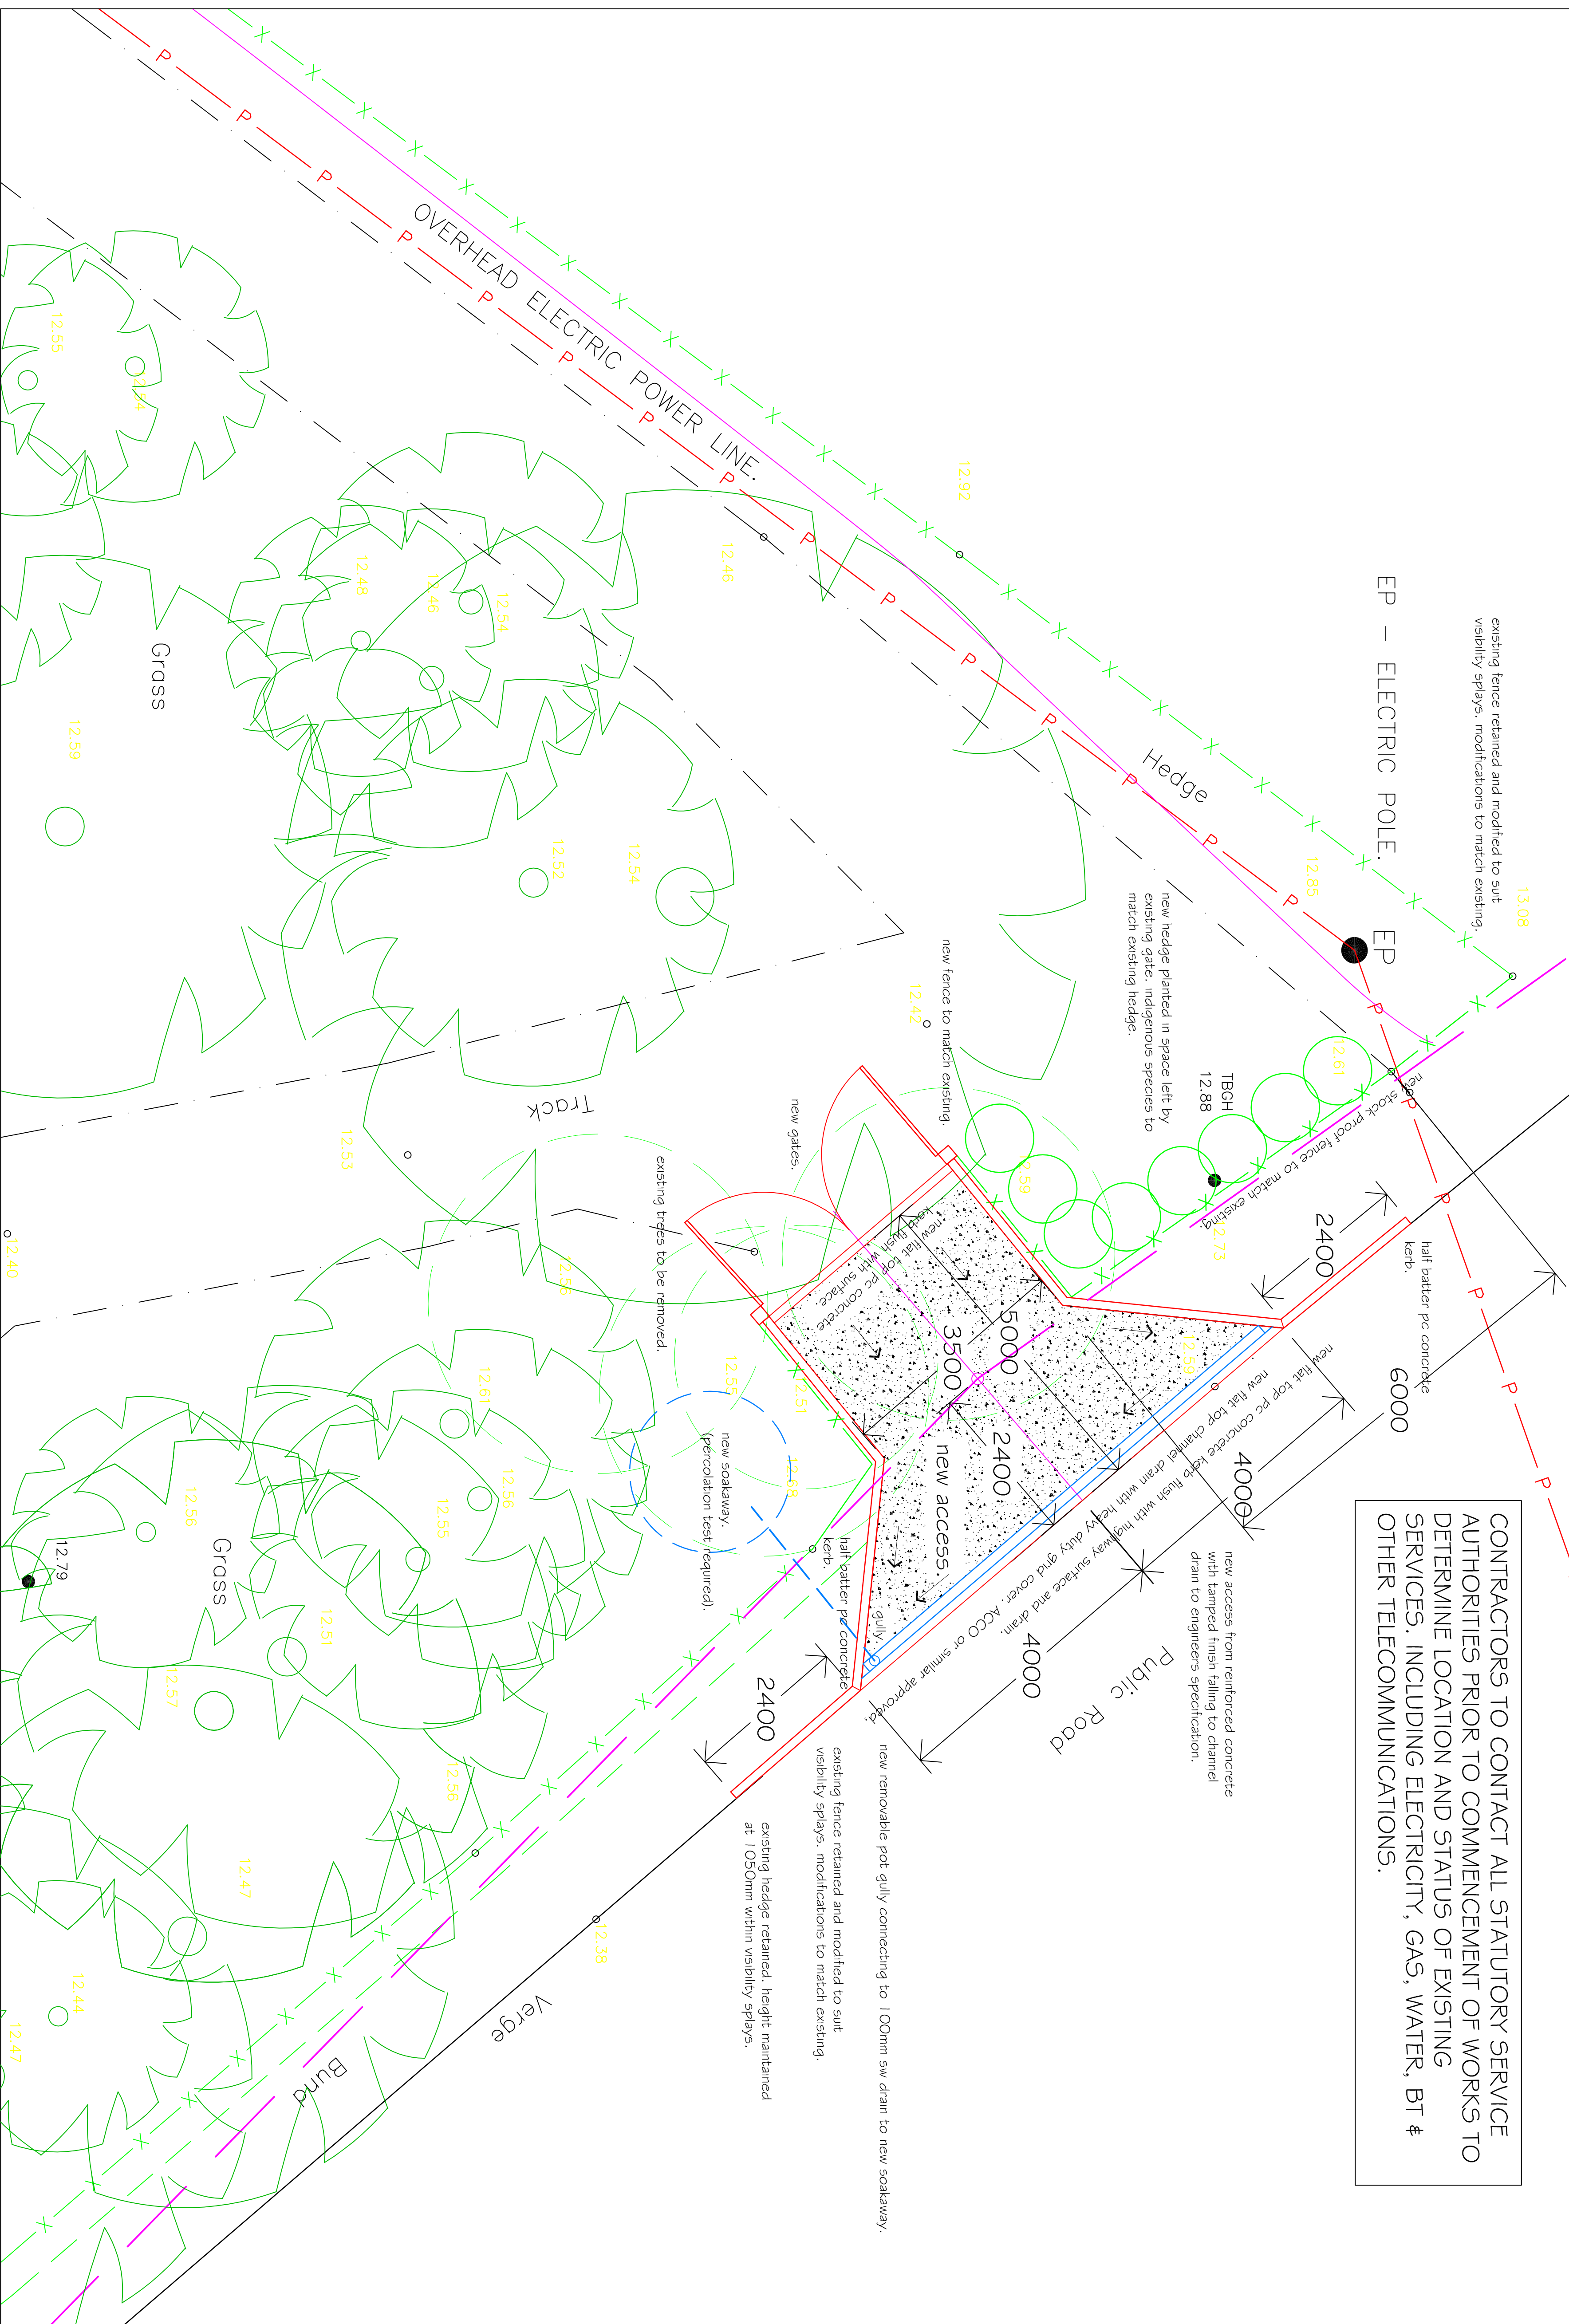


Notes

TO BE READ IN CONJUNCTION WITH
APPROVED PLANNING DRAWING
10046 / 2 rev.C.

NO WORKS TO BE UNDERTAKEN UNTIL A COMPREHENSIVE HEALTH & SAFETY RISK ASSESSMENT HAS BEEN UNDERTAKEN AND A HEALTH & SAFETY MANAGEMENT PLAN HAS BEEN PREPARED AND AGREED BY THE RELEVANT STATUTORY AUTHORITIES, INCLUDING (AND NOT EXCLUSIVELY) ALL STATUTORY SERVICE AUTHORITIES, HIGHWAY AUTHORITIES *etc.*

SUBJECTS TO BE ADDRESSED (AND NOT EXCLUSIVELY) TO INCLUDE EXISTING SERVICES, TRAFFIC & HIGHWAY MANAGEMENT, REMOVAL OF EXISTING TREES, SITE SECURITY *etc.*

Rev.	Details	Date
------	---------	------


BYWATER
+
TWEEDALE
Architects

Springfield
Preston Patrick
Mullinhorpe
Cumbria
LA7 7TB

Tel: 015385 - 67977
Fax: 015385 - 67978
enquiries@bywater-tweedale.co.uk
www.bywater-tweedale.co.uk

Client	M. Ross esq.		
Project	Former Nursery Site. Kirsanton. Millom.		
Drawing	Access Relocation. Detailed Plan. PROPOSED.		
Scale	1.50@A1.	Auth.	
Date	01/23	GB.	
Drawing Number	Revision		
10046 / 3.		.	