


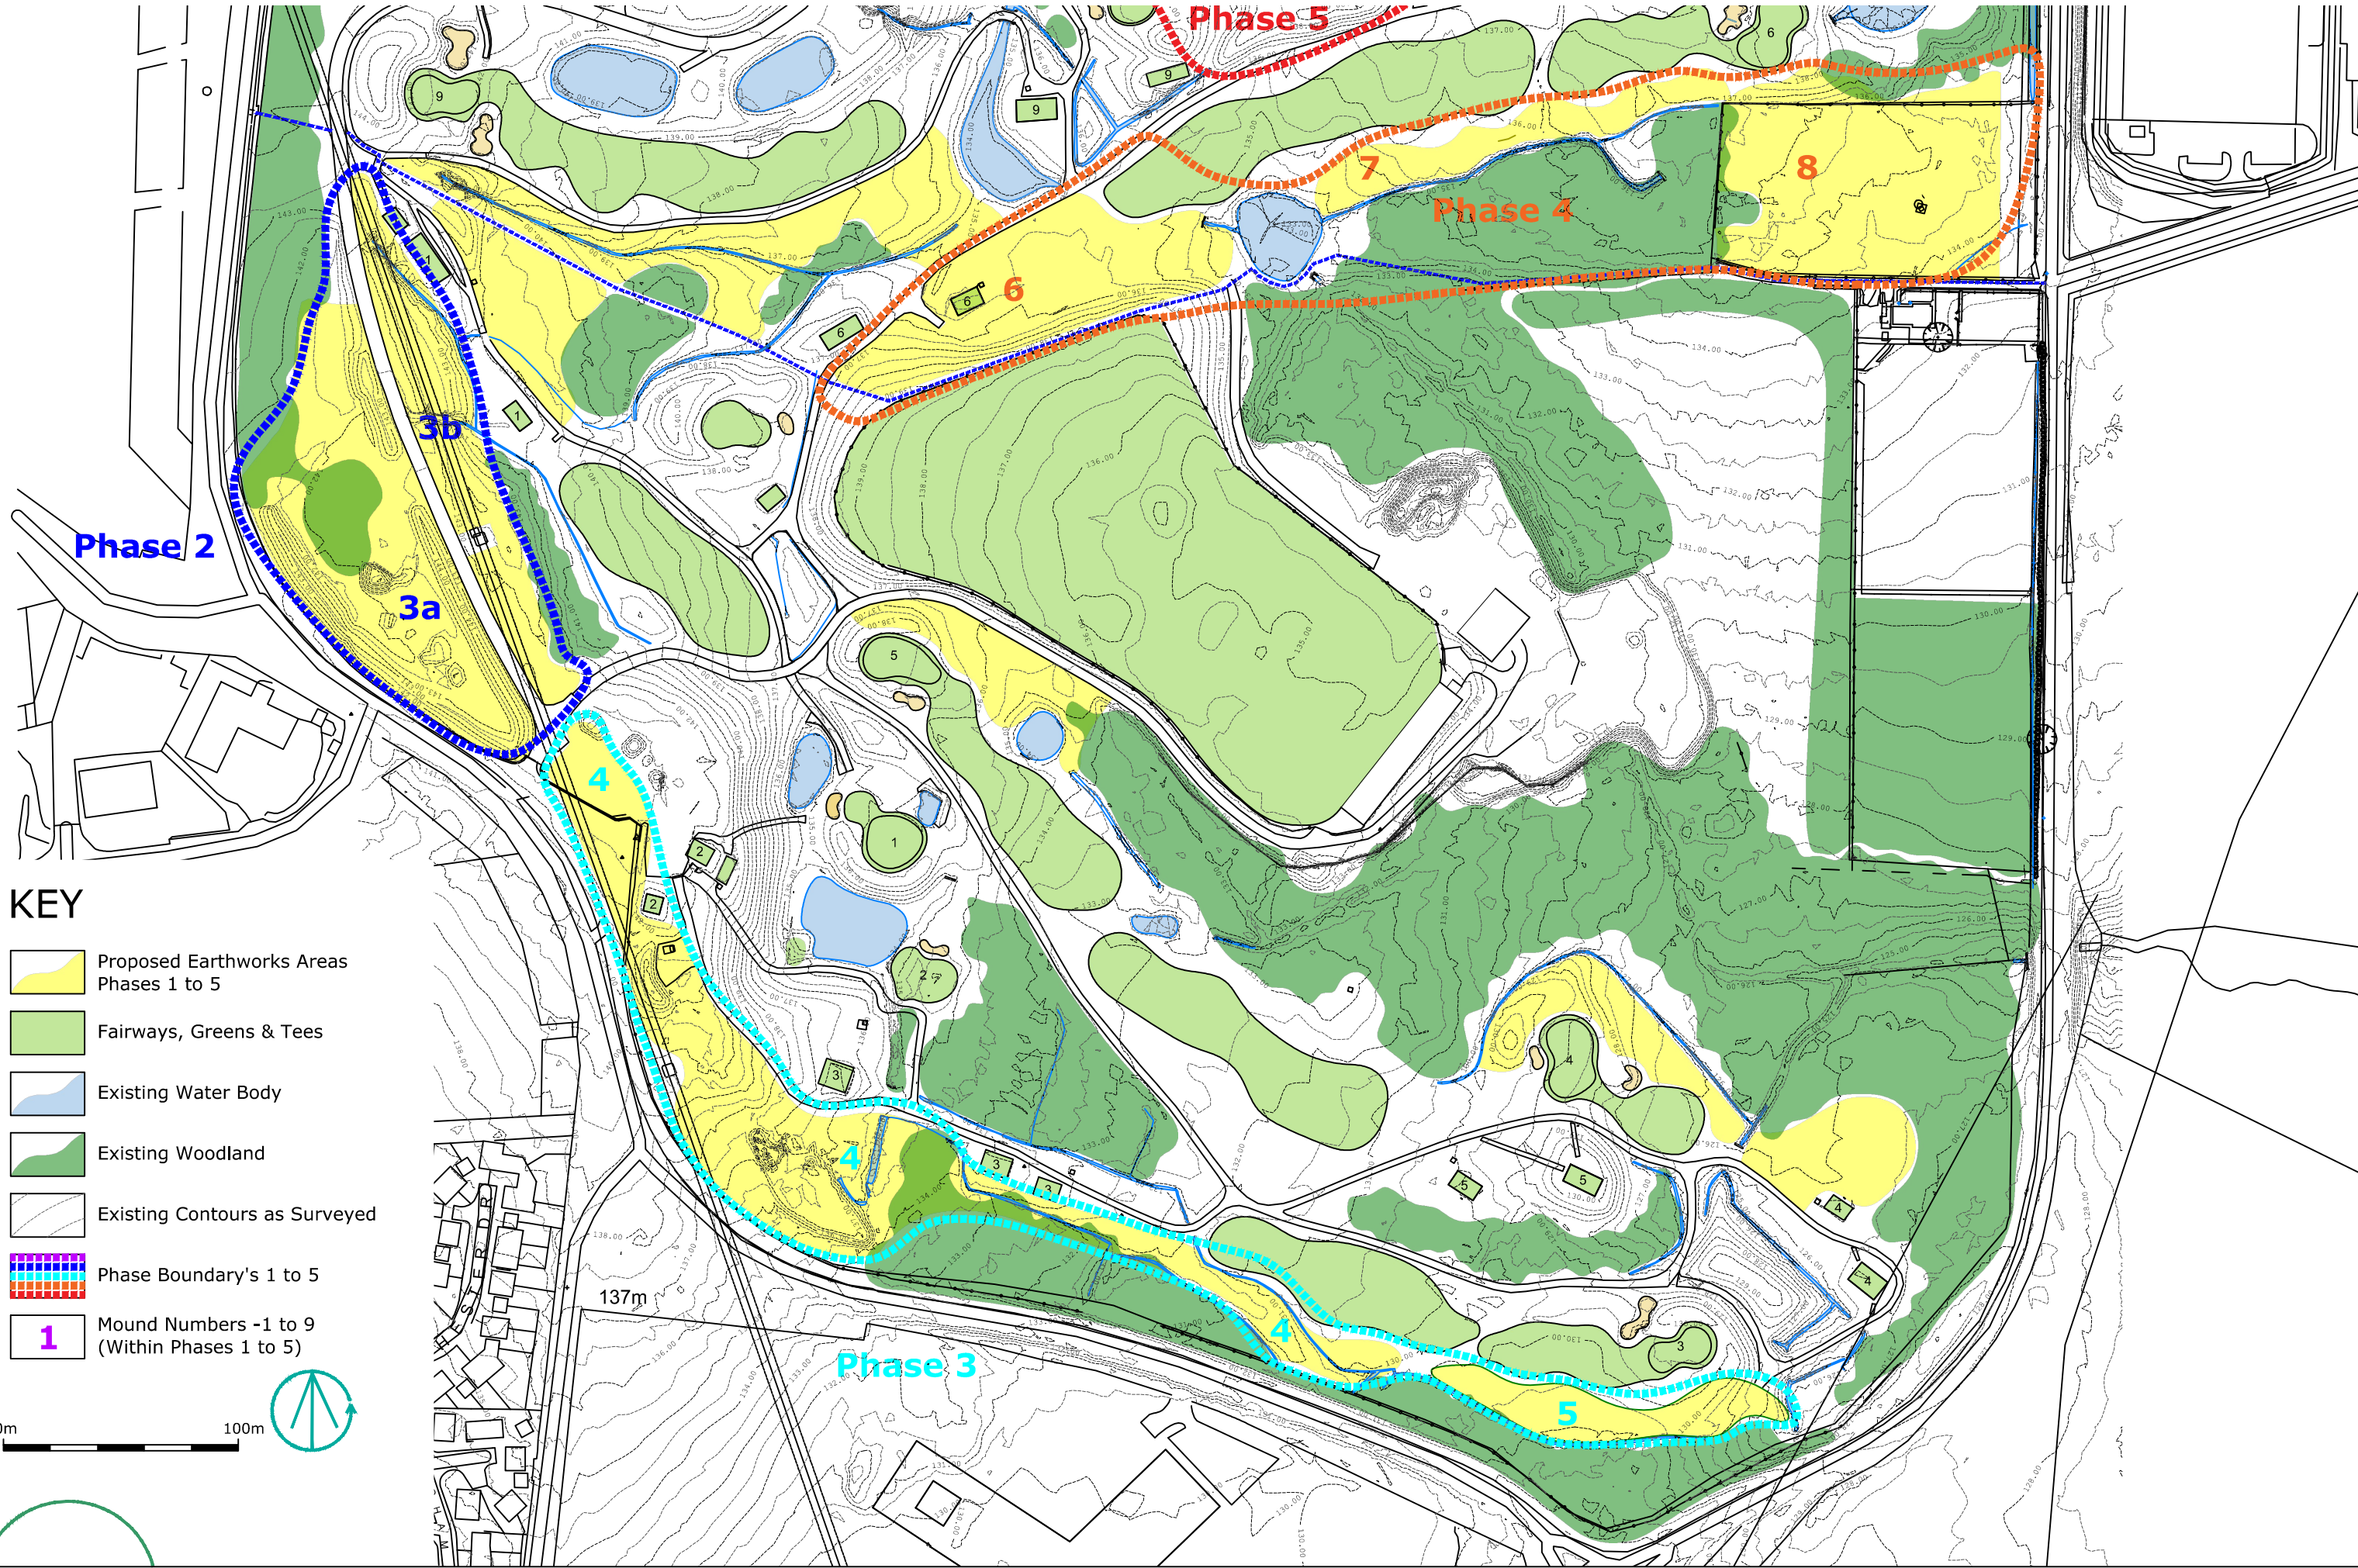

KEY

- Proposed Earthworks Areas Phases 1 to 5
- Fairways, Greens & Tees
- Existing Water Body
- Existing Woodland
- Existing Contours as Surveyed
- Phase Boundary's 1 to 5
- Mound Numbers -1 to 9 (Within Phases 1 to 5)



Client Western Lakes Ltd		Project Whitehaven Golf Course	Project Location Whitehaven Cumbria	Drawing Title Earthworks Areas Phases 1 to 5 Only (Sheet 2 of 2)	Revisions	Scale @ size 1:2500@A3	Date Oct 2021	Drawn by A Pickering	Checked by S J Galpin
						Drawing Nr. WGC 1070-06_325	Revision Rev0	Status PLANNING	Approved by S J Galpin

email info@galpinlandscape.com
web www.galpinlandscape.com