


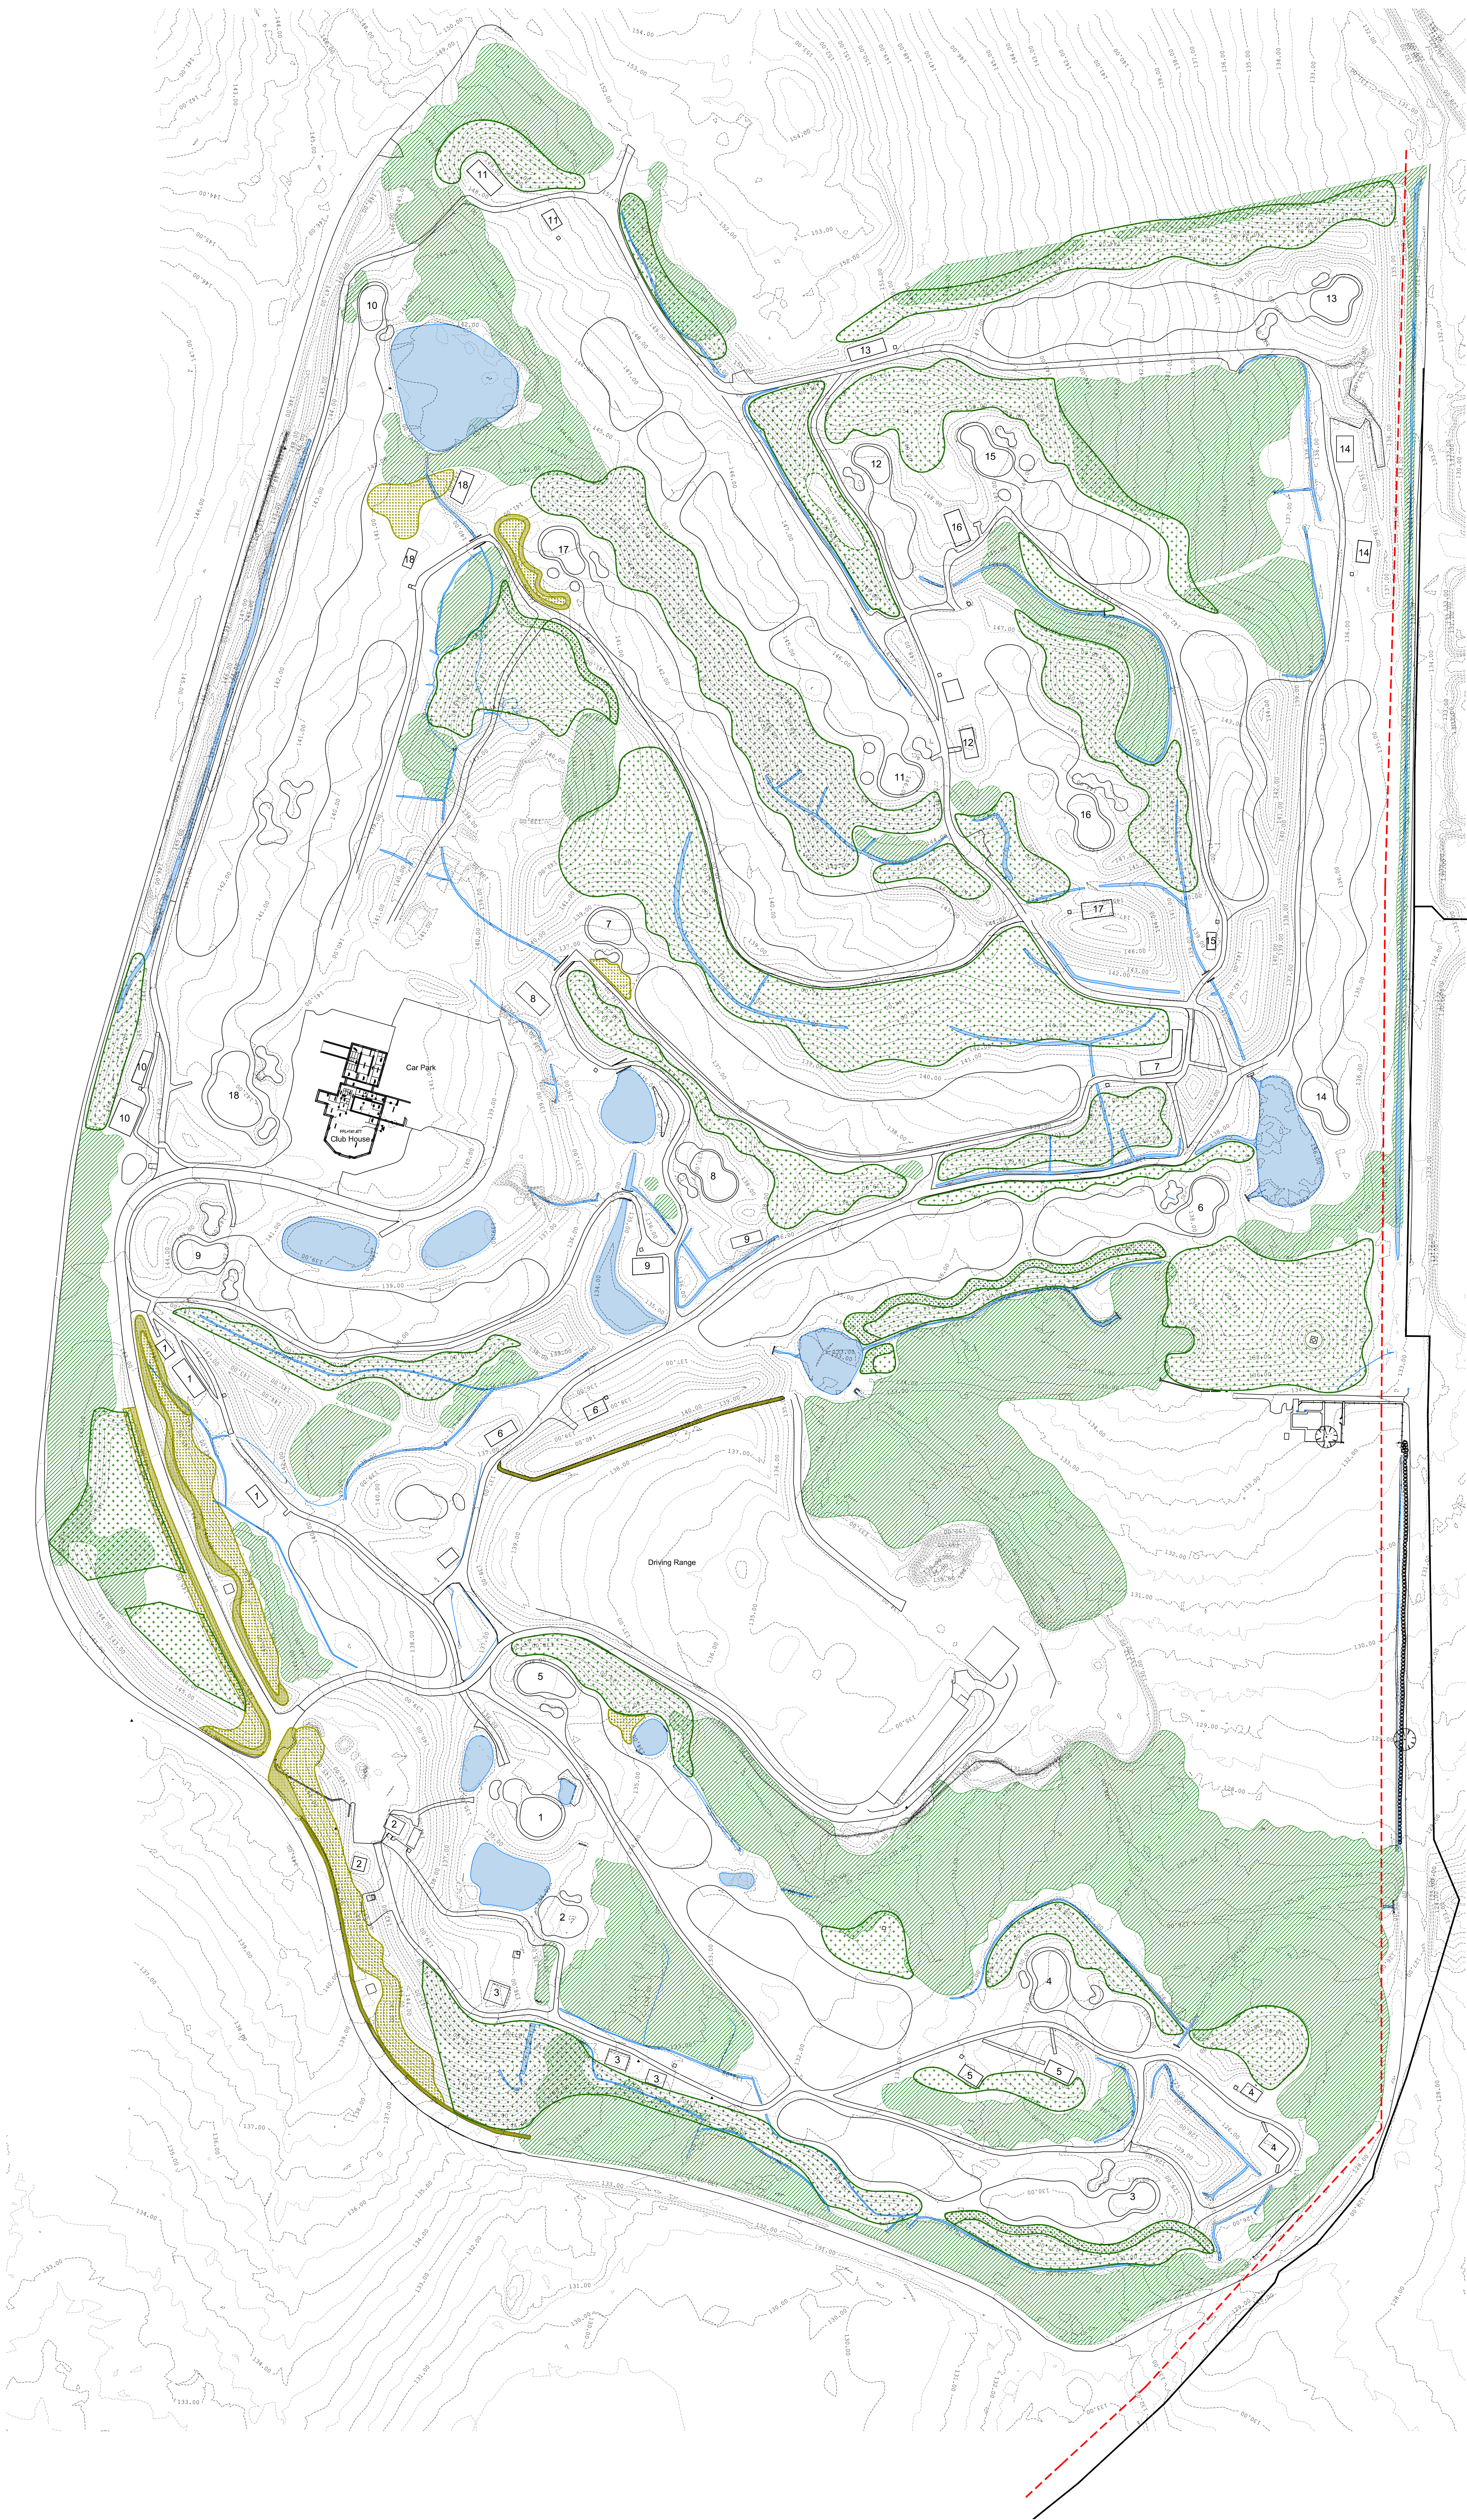

- KEY**
- Proposed Woodland Mix 1
  - Proposed Woodland Mix 2 (understorey)
  - Proposed Shrub Mix 1 (High)
  - Proposed Shrub Mix 2 (Low)
  - Proposed Hedgerow
  - Existing Woodland Retained
  - Existing Water Courses
  - Existing Ponds



Galpin Landscape Architecture

info@galpinlandscape.com  
www.galpinlandscape.com

|                |                        |            |  |
|----------------|------------------------|------------|--|
| Client         | Western Lakes Ltd      |            |  |
| Project        | Whitehaven Golf Course |            |  |
| Location       | Whitehaven, Cumbria    |            |  |
| Drawing        | Proposed Planting Plan |            |  |
| Scale          | Date                   | Drawn By   |  |
| 1:1250@A0      | Oct 2021               | NB         |  |
| Drawing No.    | Revision               | Checked by |  |
| WGC 1070_6_334 | Rev0                   | SG         |  |