
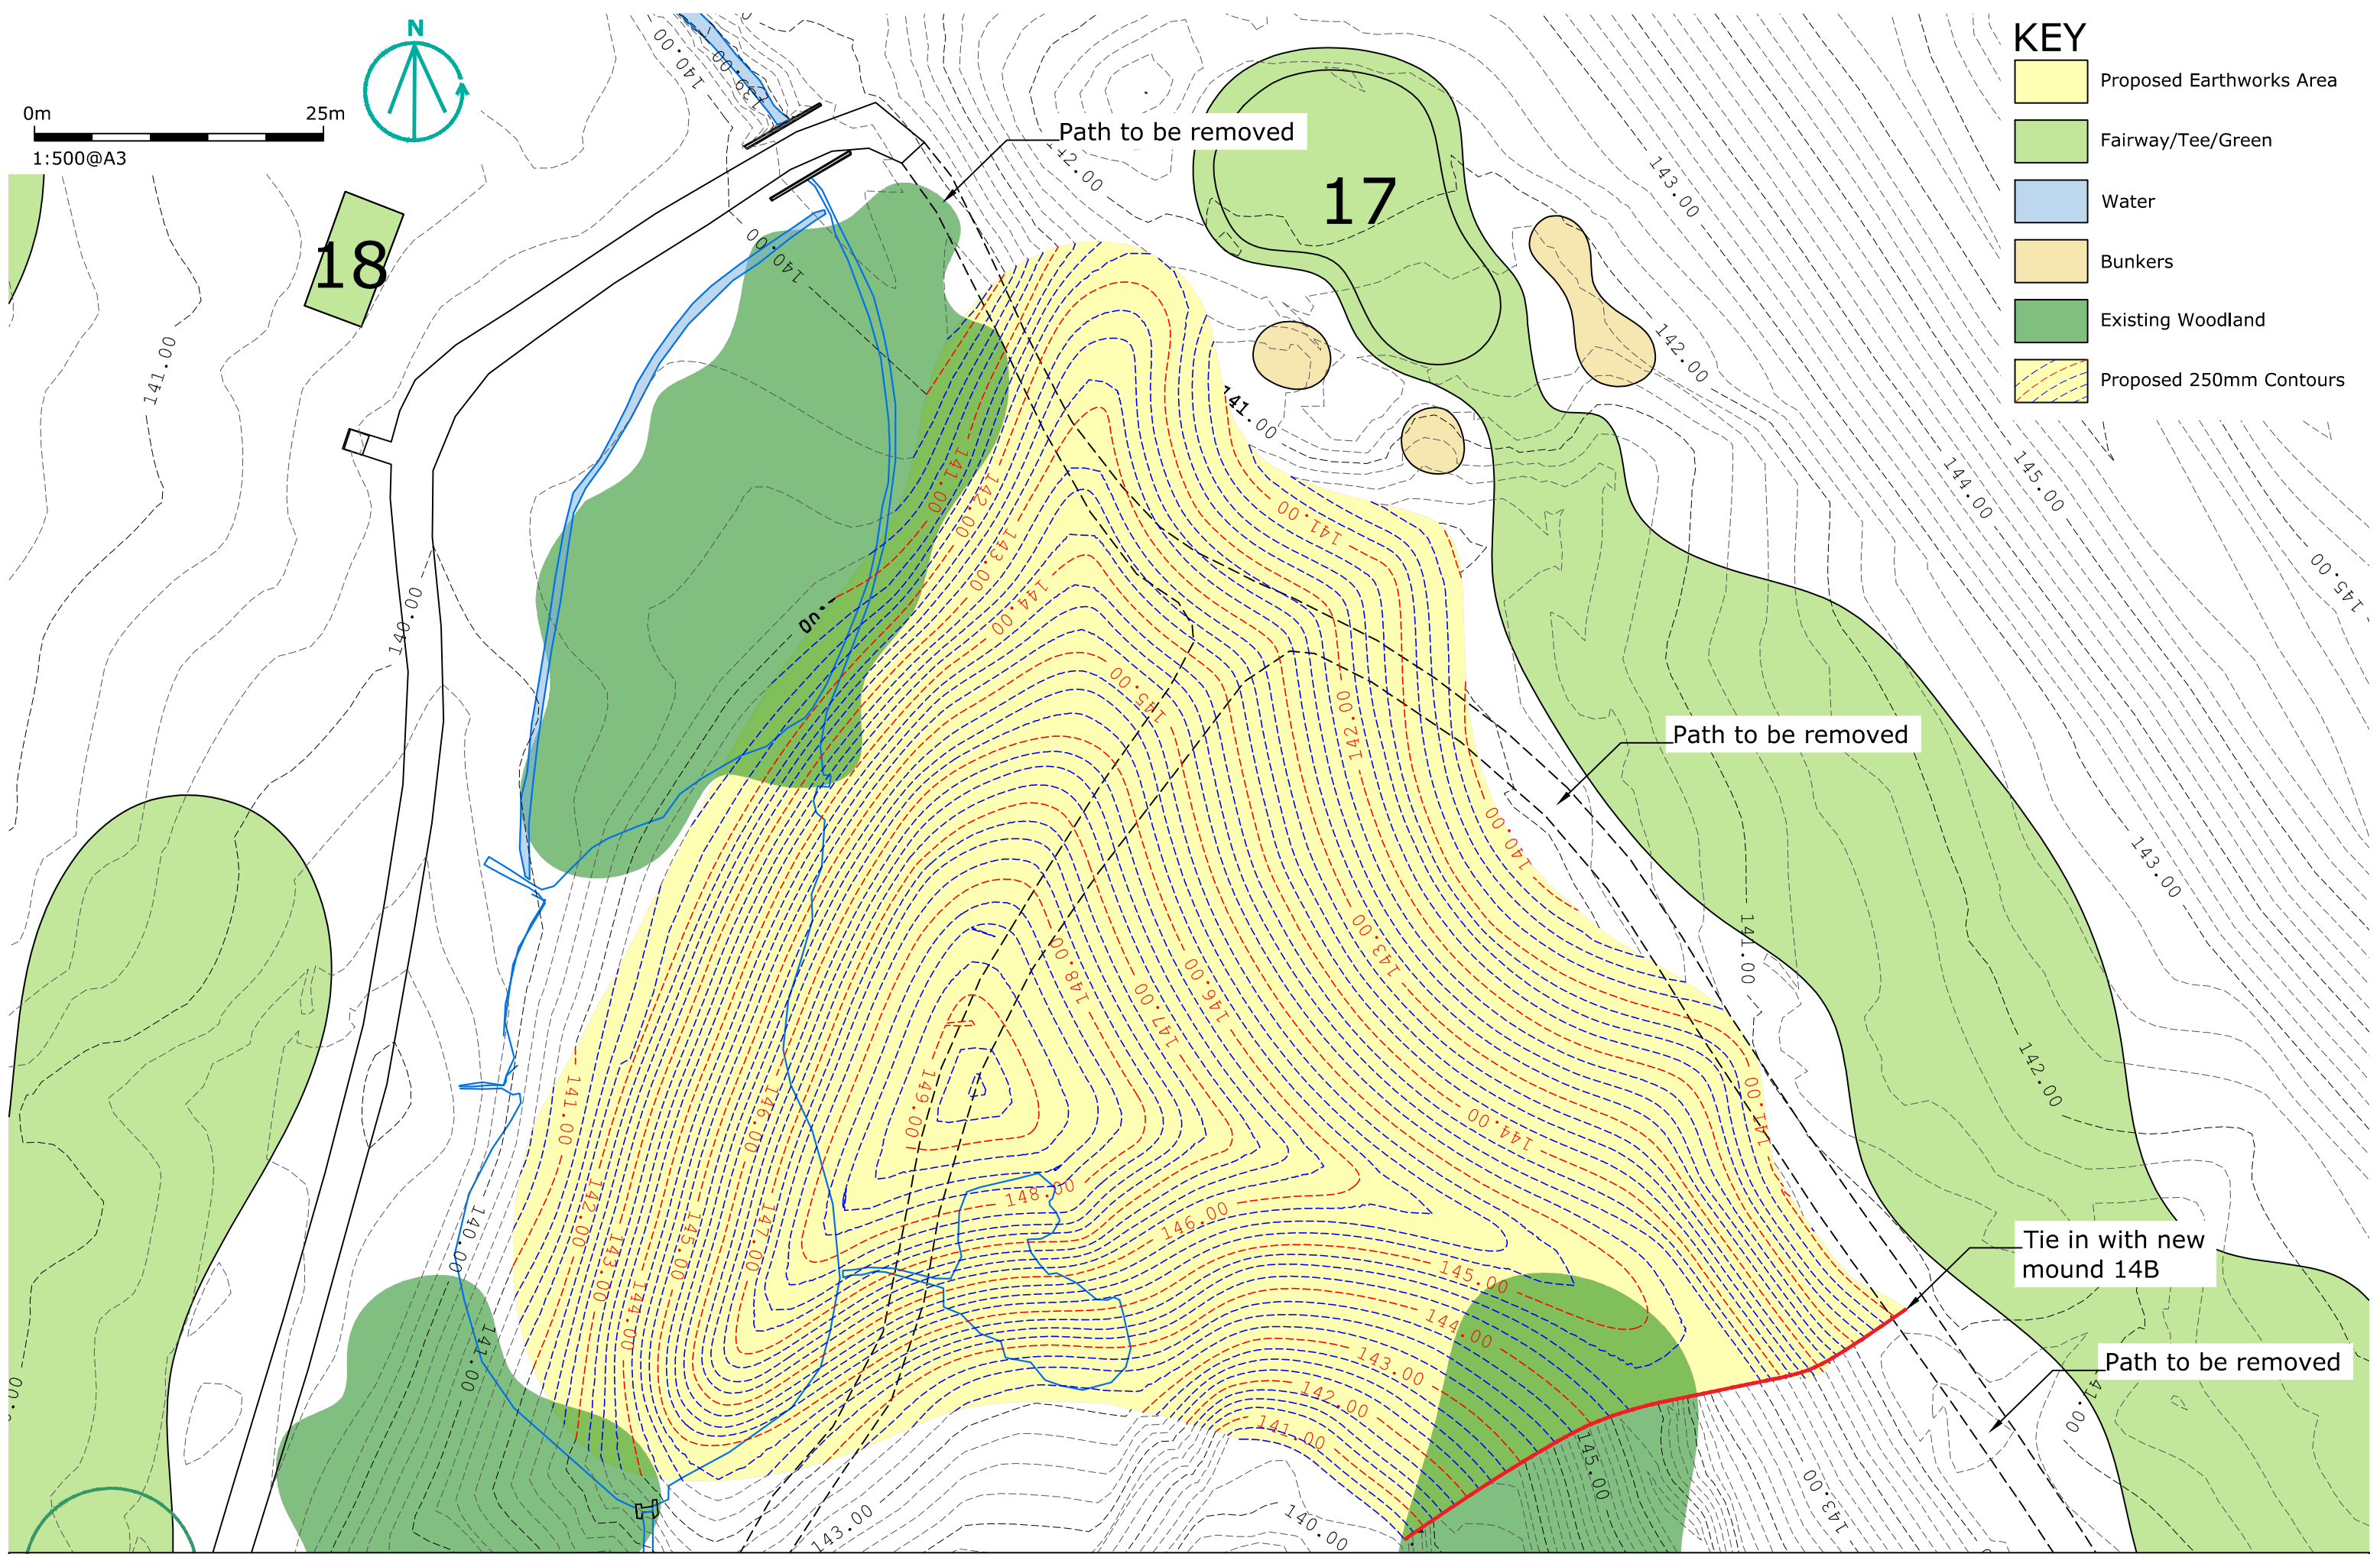


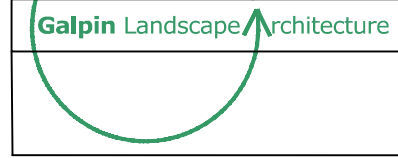

- KEY**
- Proposed Earthworks Area
 - Fairway/Tee/Green
 - Water
 - Bunkers
 - Existing Woodland
 - Proposed 250mm Contours

	Client Western Lakes Ltd	Project Whitehaven Golf Course	Project Location Whitehaven Cumbria	Drawing Title Existing Proposed Plan (250mm) Phase 1 - Mound 1	Revisions	Scale @ size 1:500@A3	Date Oct 2021	Drawn by A Pickering	Checked by S J Galpin
						Drawing Nr. WGC 1070_6012	Revision Rev0	Status PLANNING	Approved by S J Galpin