
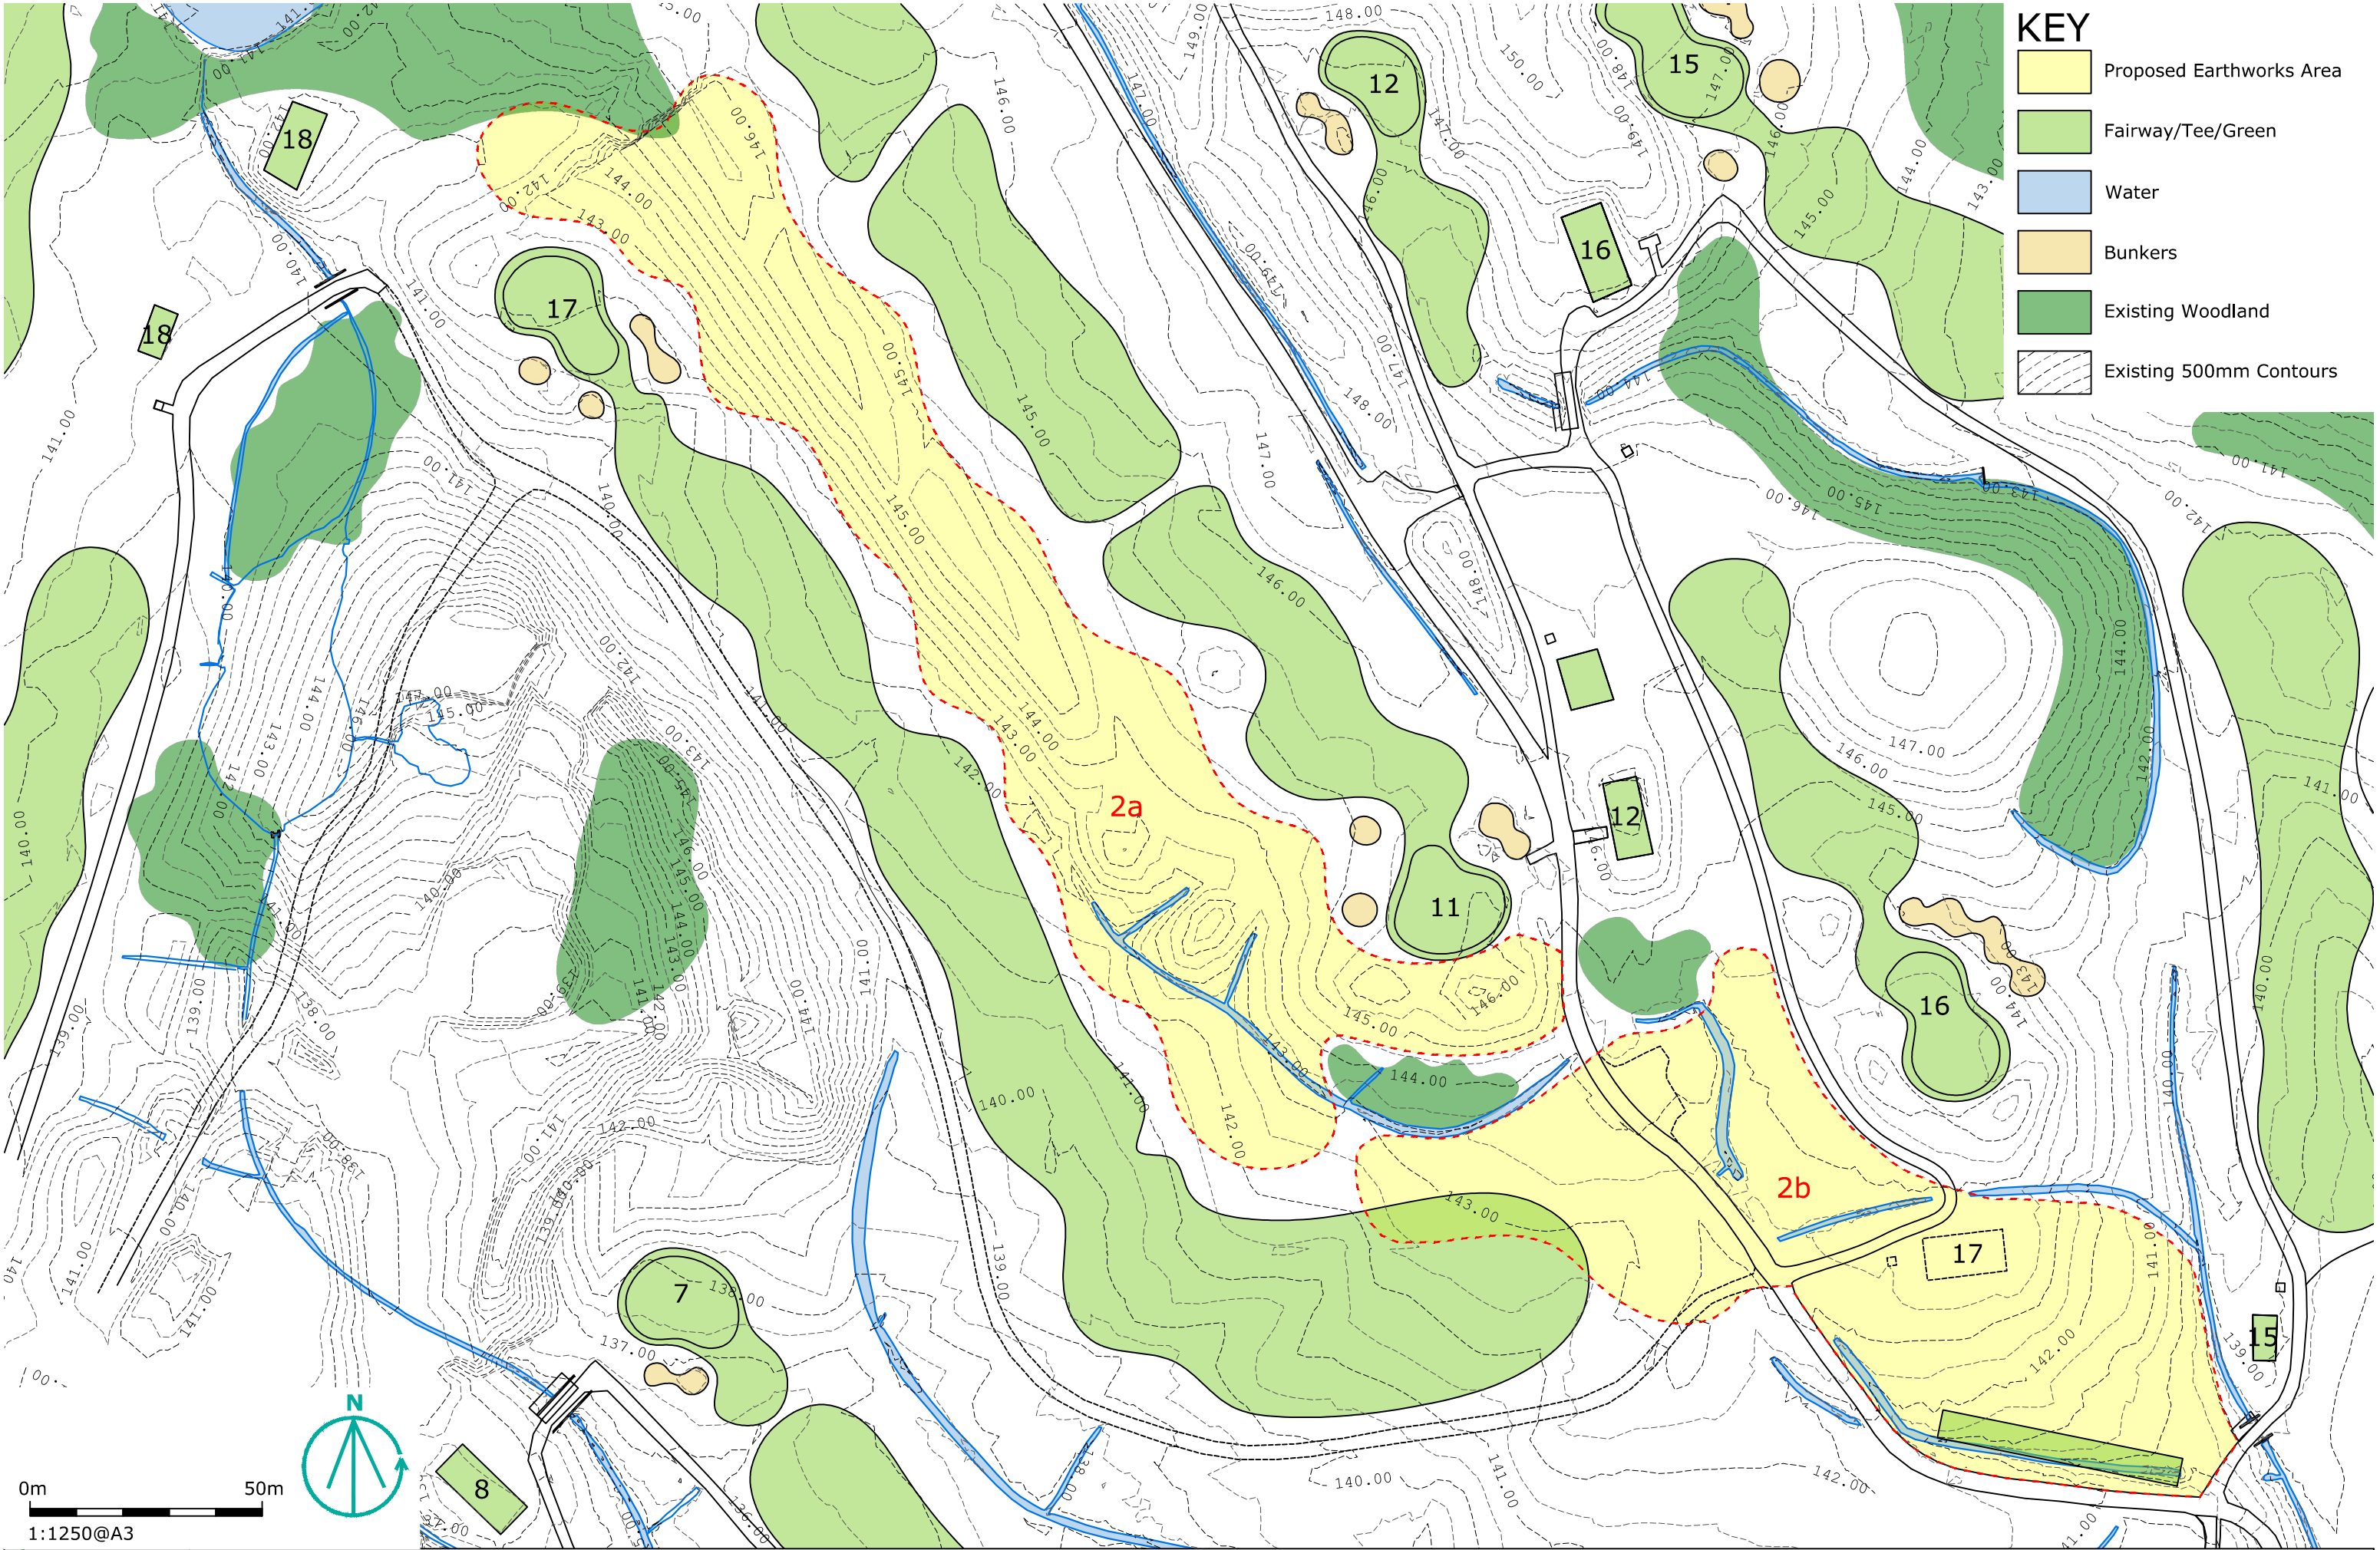


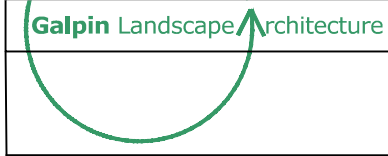

- KEY**
- Proposed Earthworks Area
 - Fairway/Tee/Green
 - Water
 - Bunkers
 - Existing Woodland
 - Existing 500mm Contours

	Client Western Lakes Ltd	Project Whitehaven Golf Course	Project Location Whitehaven Cumbria	Drawing Title Existing Contour Plan (500mm) Phase 1 - Mound 2	Revisions	Scale @ size 1:1250@A3	Date Oct 2021	Drawn by A Pickering	Checked by S J Galpin
						Drawing Nr. WGC 1070_6021	Revision Rev0	Status PLANNING	Approved by S J Galpin