

KEY

Proposed Earthworks Area

Fairway/Tee/Green

Water


Bunkers

Existing Woodland

Proposed 250mm Contours

IMPORTANT NOTE:

Height of Pylon Cables are unknown.
Mounds under cables may need to be reduced in height on site to comply with minimum clearance requirements in accordance with ENWL guidelines

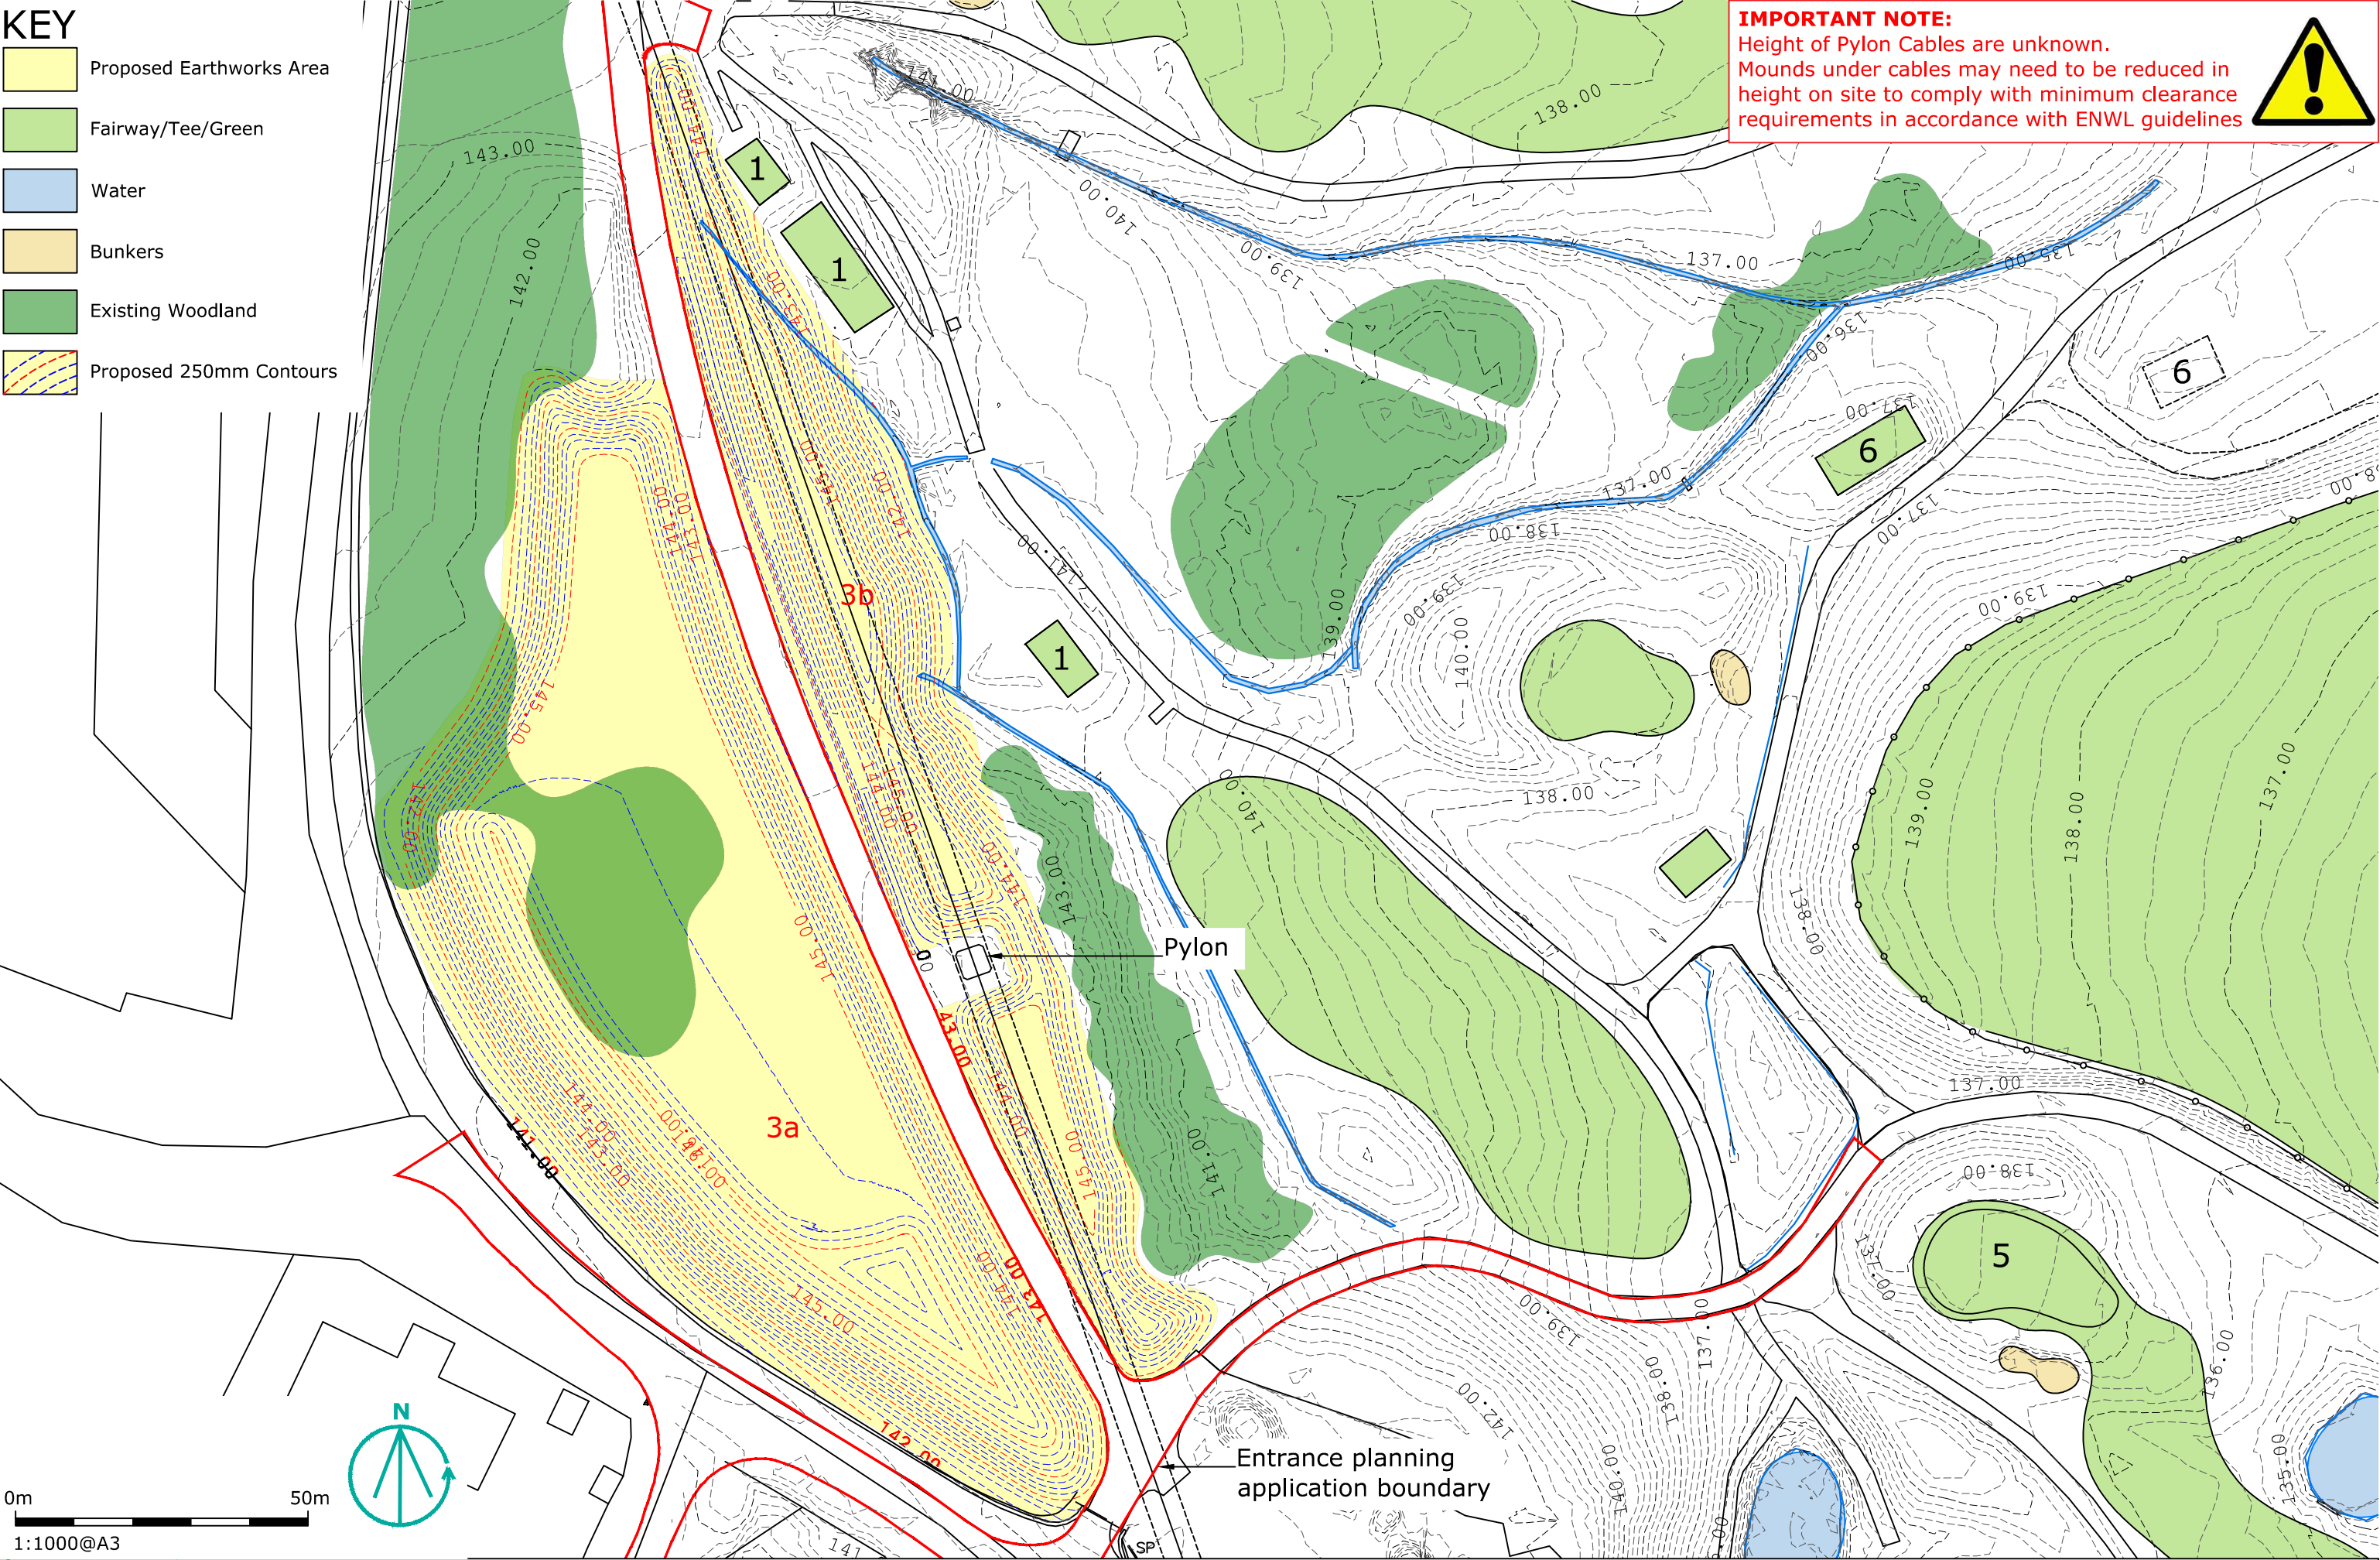

	Client Western Lakes Ltd	Project Whitehaven Golf Course	Project Location Whitehaven Cumbria	Drawing Title Proposed Contour Plan (250mm) Phase 2 - Mound 3	Revisions	Scale @ size 1:1000@A3	Date Oct 2021	Drawn by A Pickering	Checked by S J Galpin
						Drawing Nr. WGC 1070_6032	Revision Rev0	Status PLANNING	Approved by S J Galpin