


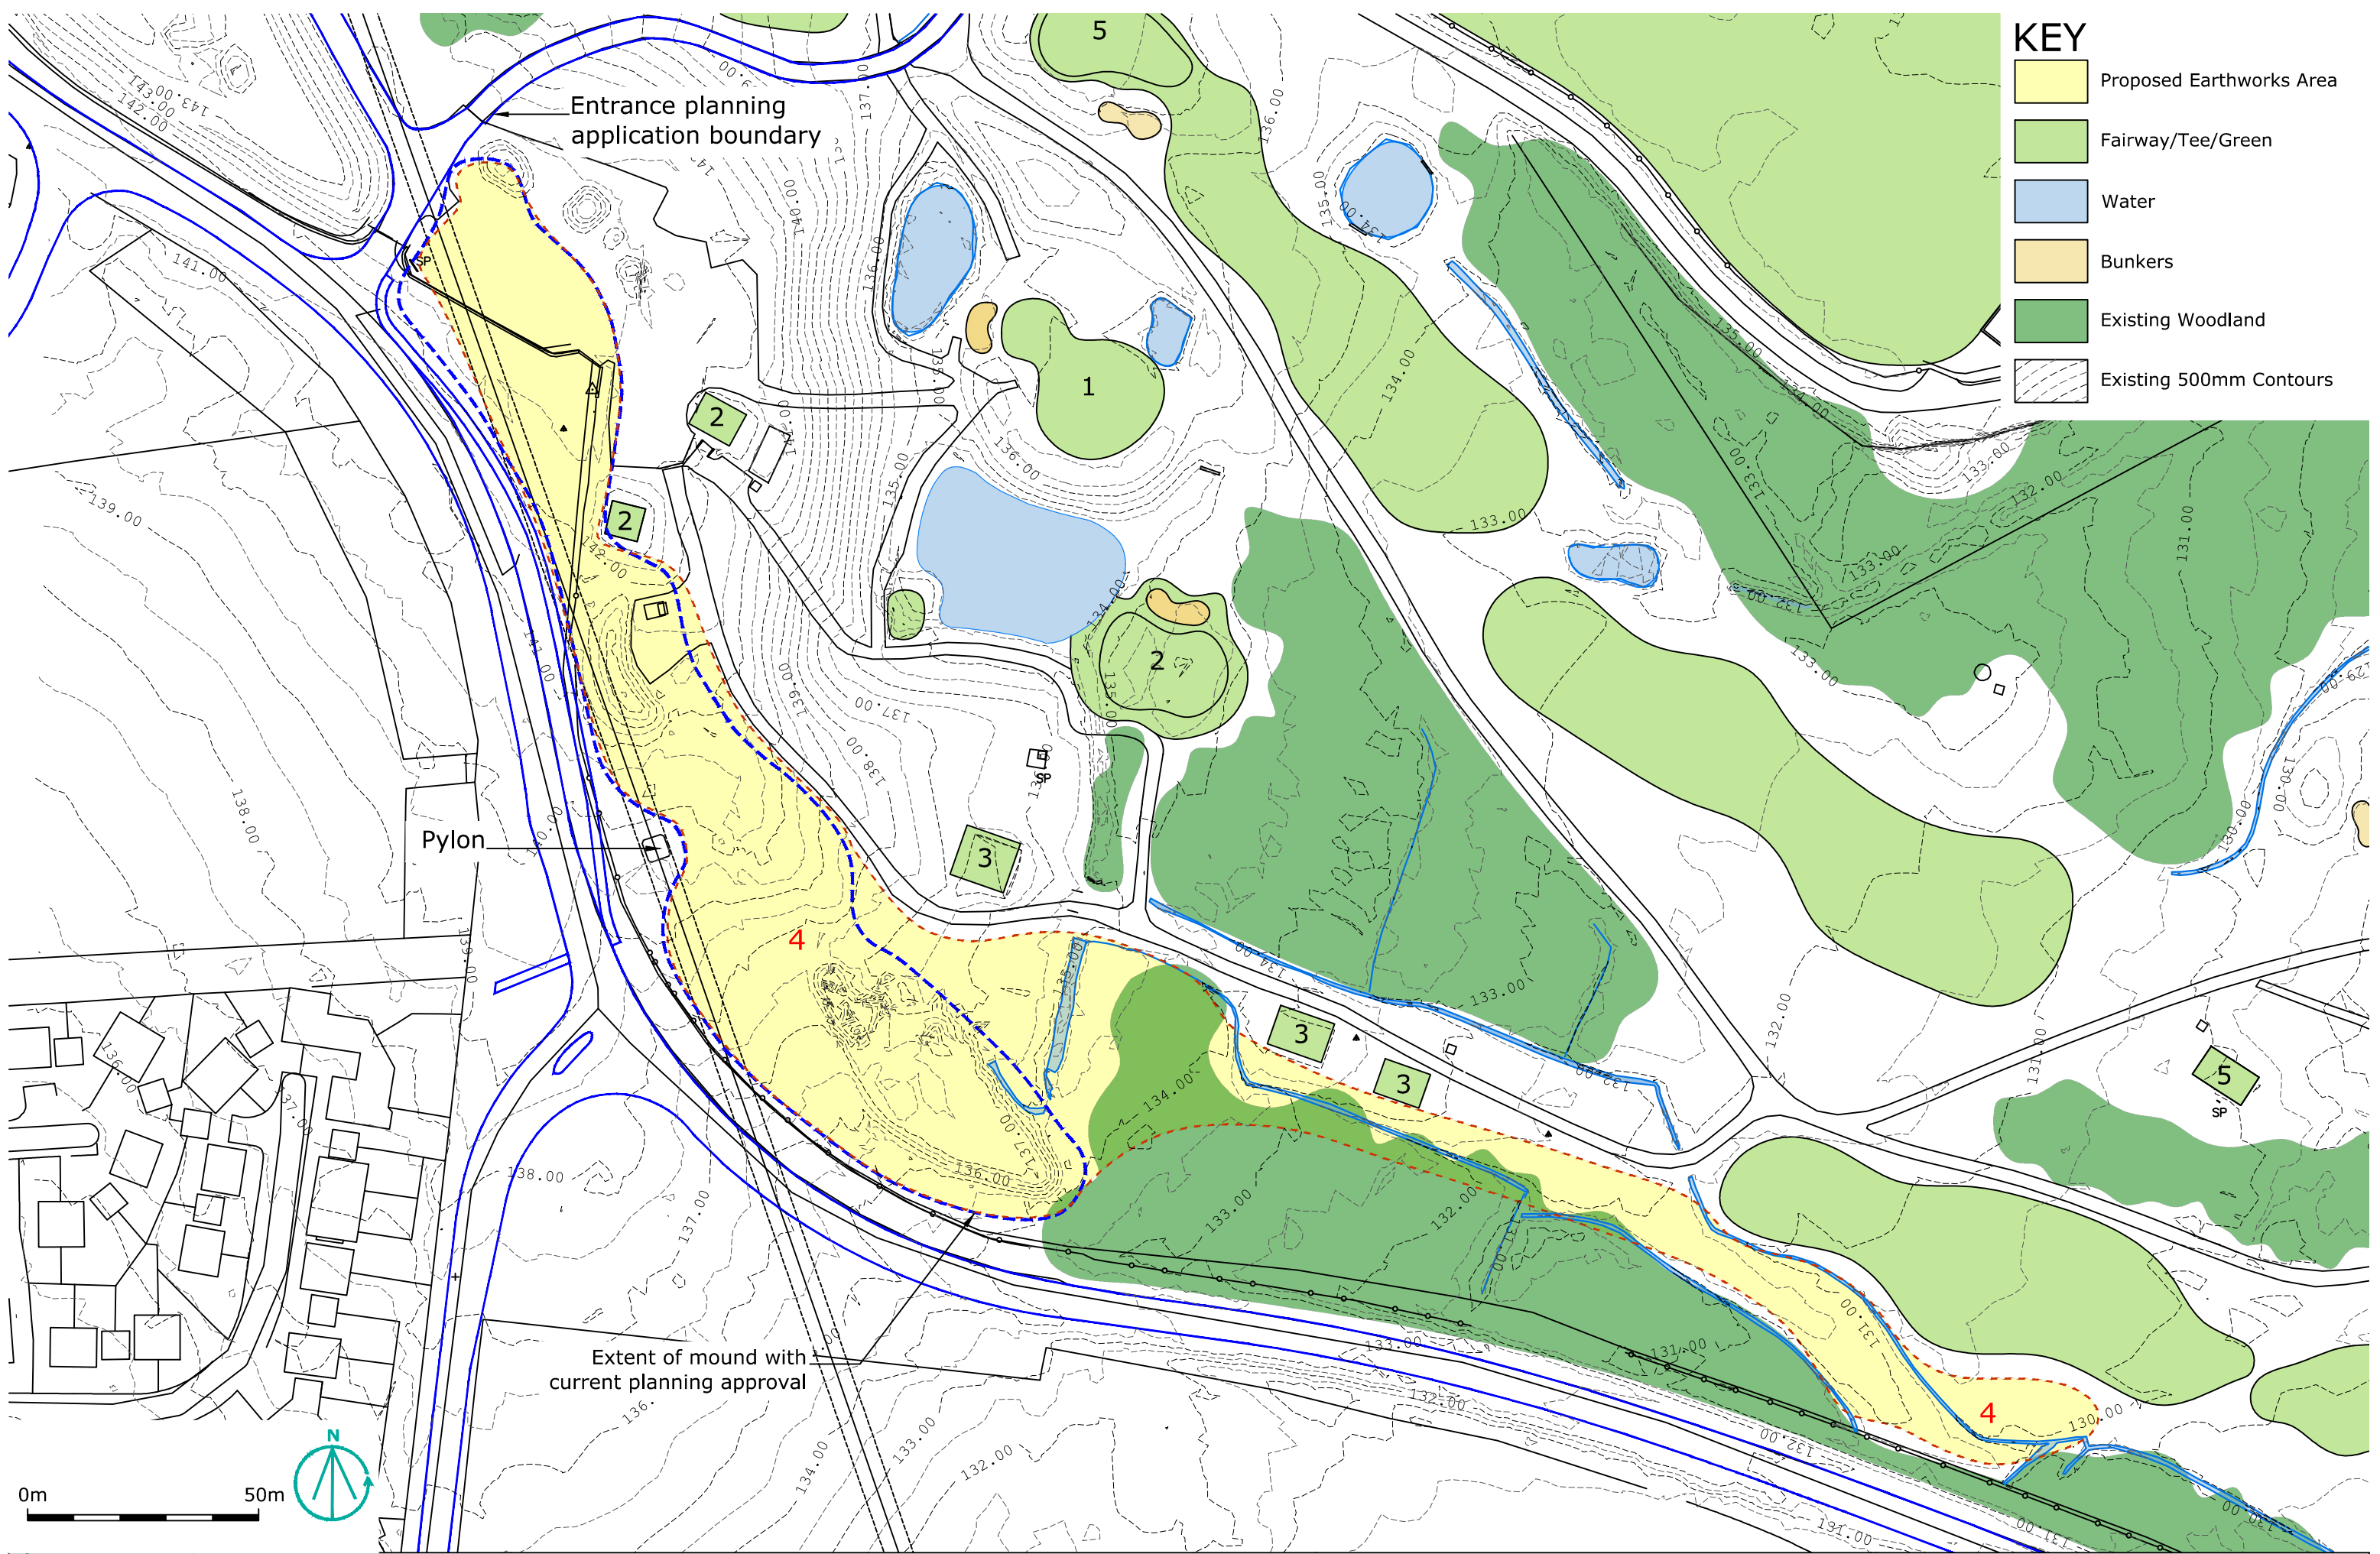

- KEY**
- Proposed Earthworks Area
 - Fairway/Tee/Green
 - Water
 - Bunkers
 - Existing Woodland
 - Existing 500mm Contours