


Sections Scale 1:500


Datum 125.0



Section H Chainage 350.0m (299382.3E 517898.0N)

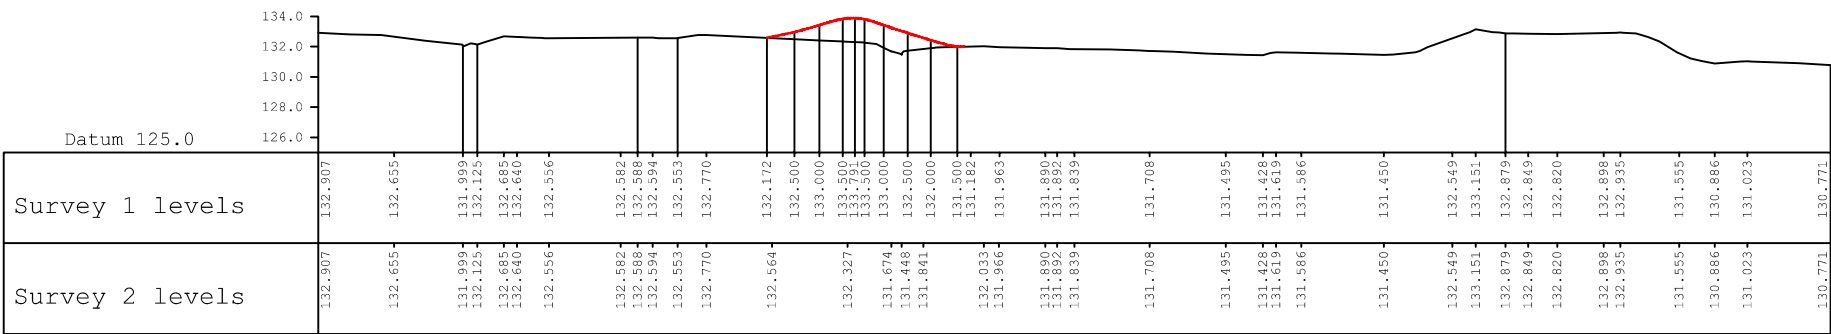

Section G Chainage 300.0m (299334.3E 517912.1N)

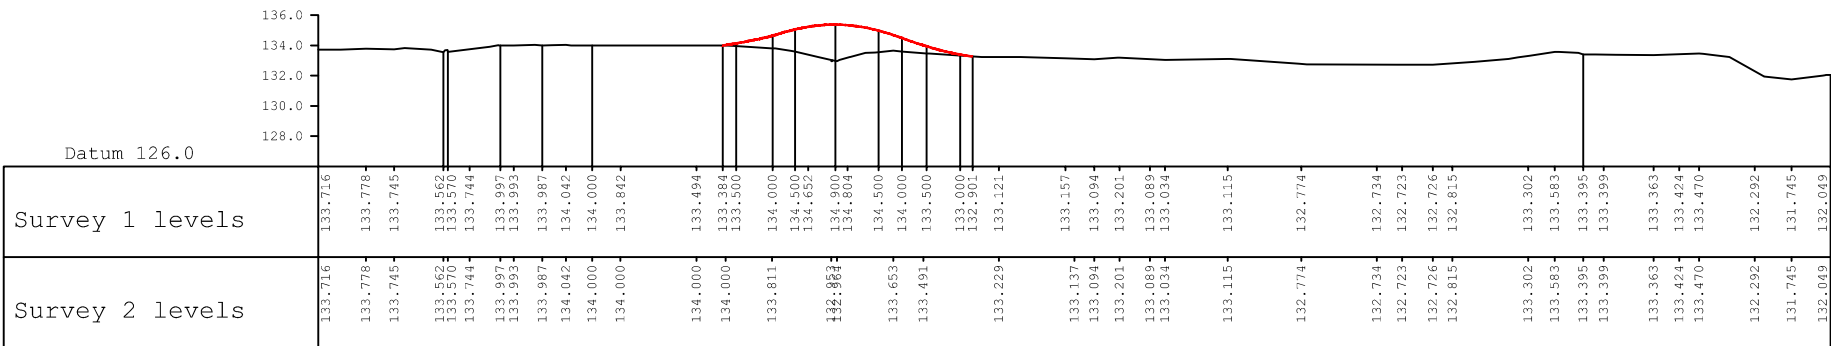

Section F Chainage 250.0m (299286.3E 517926.2N)

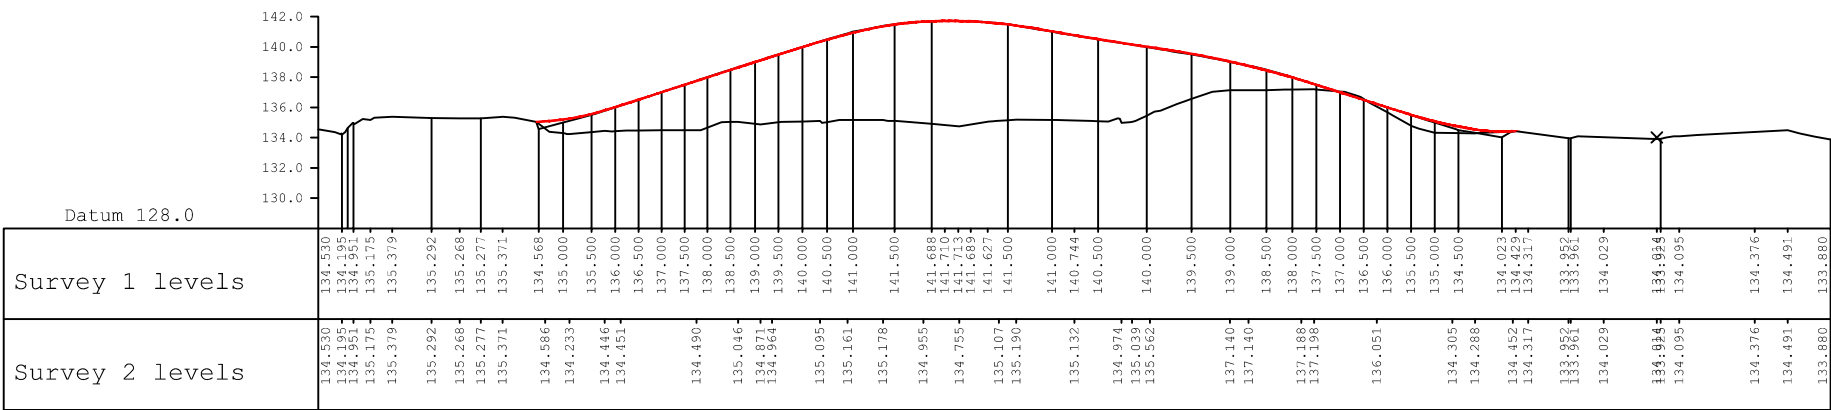

Section E Chainage 200.0m (299238.4E 517940.3N)



Section Location Plan Scale 1:2000

IMPORTANT NOTE:
 Height of Pylon Cables are unknown.
 Mounds under cables may need to be reduced in height on site to comply with minimum clearance requirements in accordance with ENWL guidelines

The map shows a proposed cable route (red line) and section locations (A through J) for a project. The route starts at the bottom left, goes up through a series of mounds and ponds, and ends at the top right. Section locations are marked with red lines and labels: 0m A, 50m B, 100m C, 150m D, 250m F, 300m G, 350m H, and 400m J. The map includes contour lines, a river, and various buildings. A yellow warning triangle with an exclamation mark is in the top right corner.

IMPORTANT NOTE:
Height of Pylon Cables are unknown.
Mounds under cables may need to be reduced in height on site to comply with minimum clearance requirements in accordance with ENWL guidelines

