
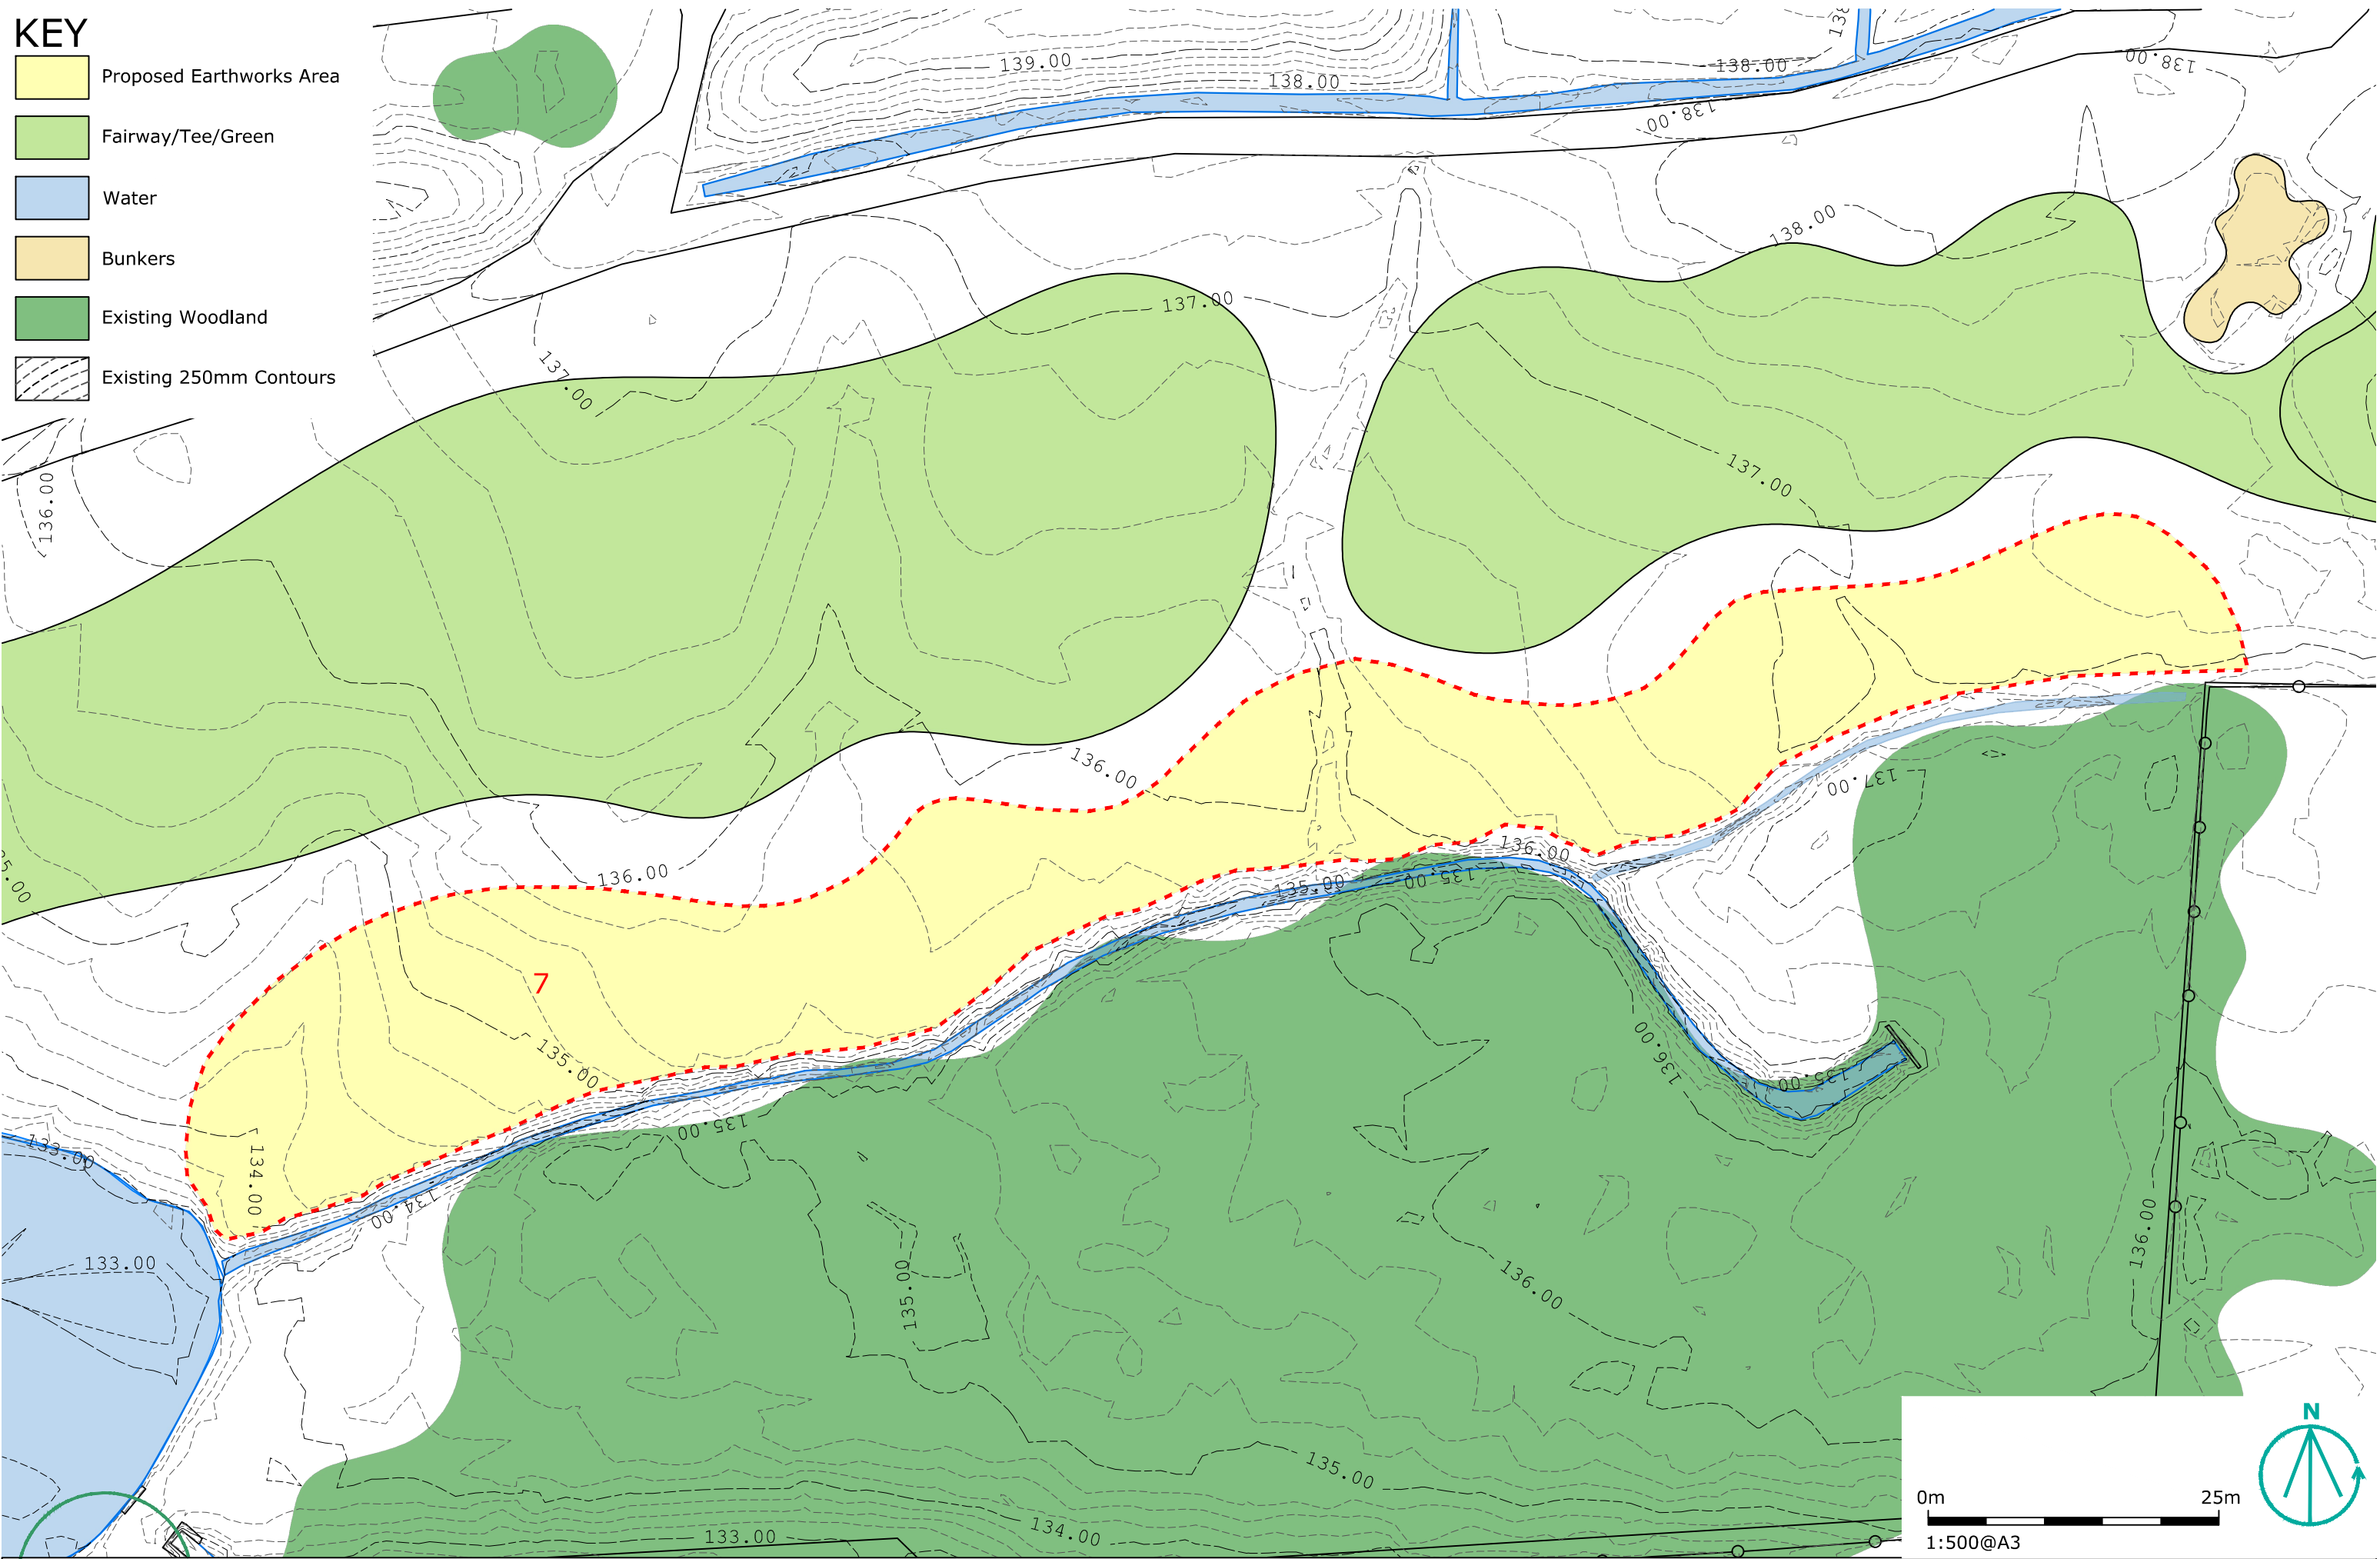


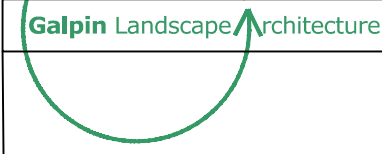

	Client Western Lakes Ltd	Project Whitehaven Golf Course	Project Location Whitehaven Cumbria	Drawing Title Existing Contour Plan (250mm) Phase 4 - Mound 7	Revisions	Scale @ size 1:500@A3	Date Oct 2021	Drawn by A Pickering	Checked by S J Galpin
						Drawing Nr. WGC 1070_6071	Revision Rev0	Status PLANNING	Approved by S J Galpin