




Sections Scale 1:500

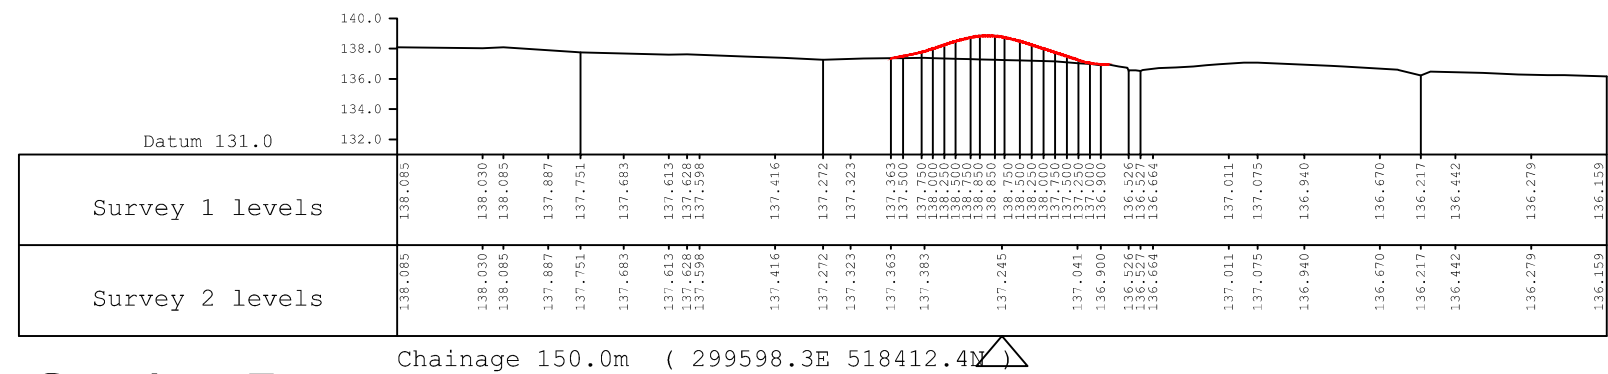

Section F

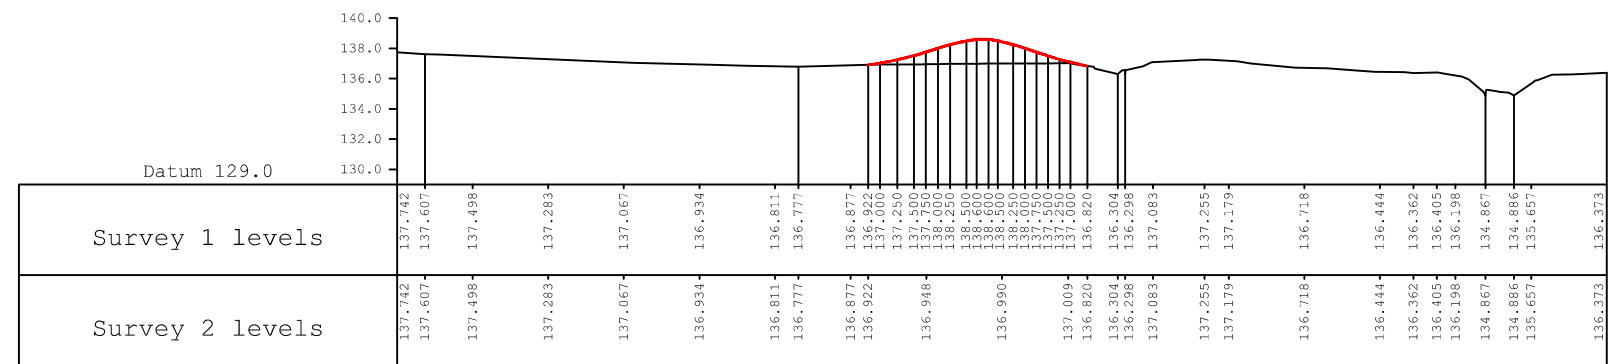

Section E

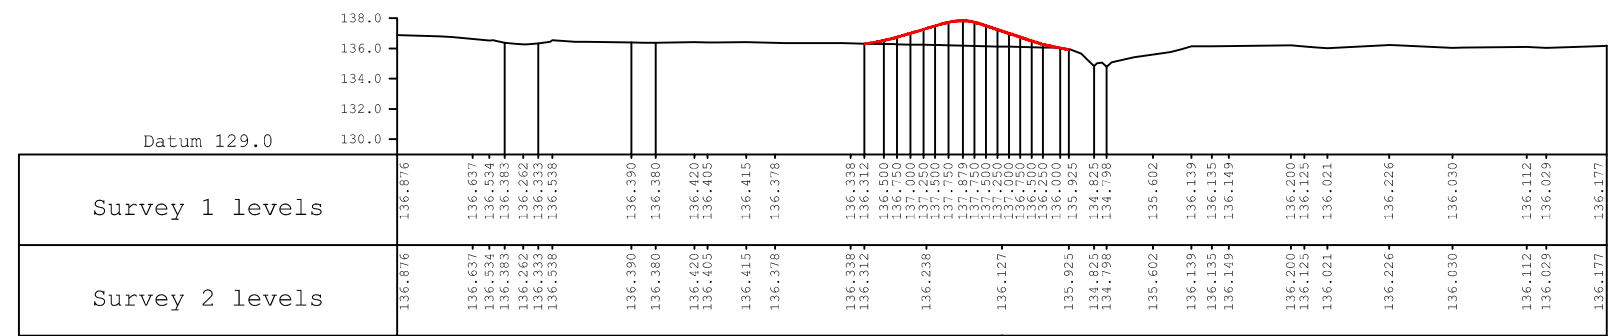

Section D

