






Chainage 25.0m (299677.1E 518385.0N)

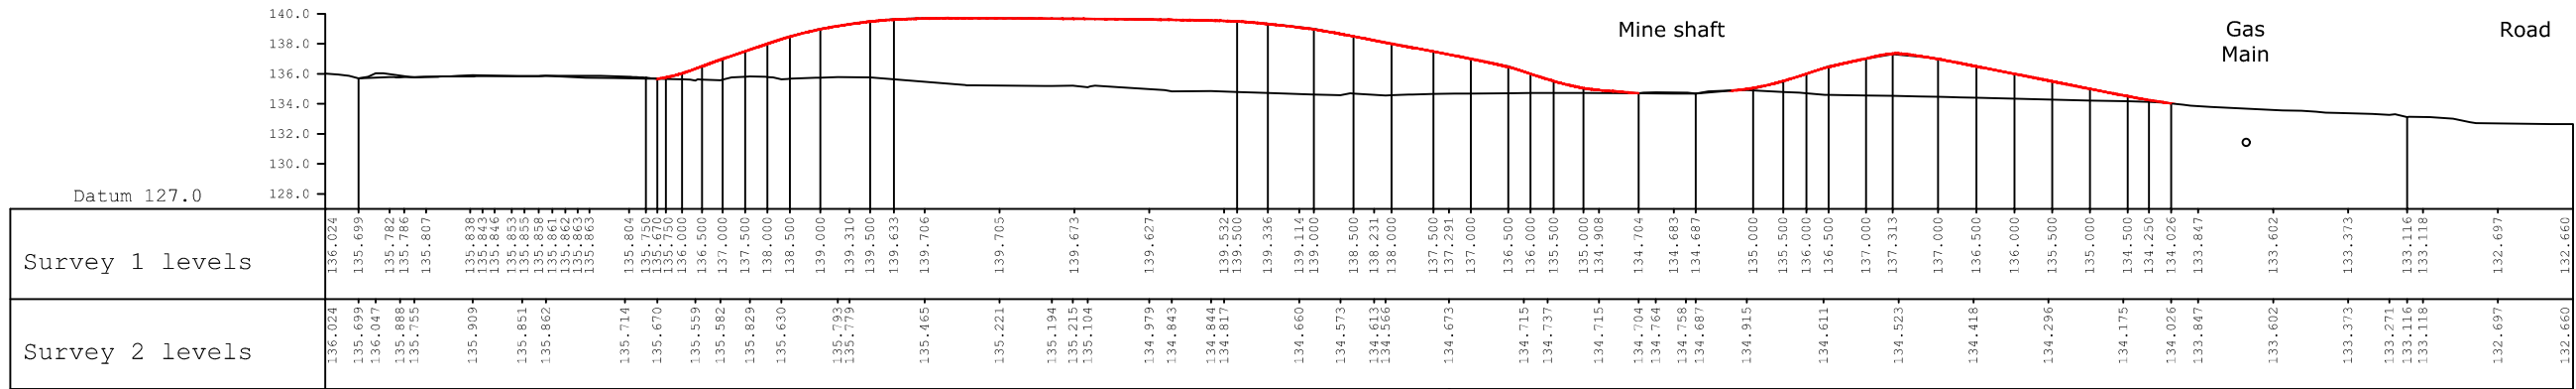

Chainage 0.0m (299677.1E 518360.0N)

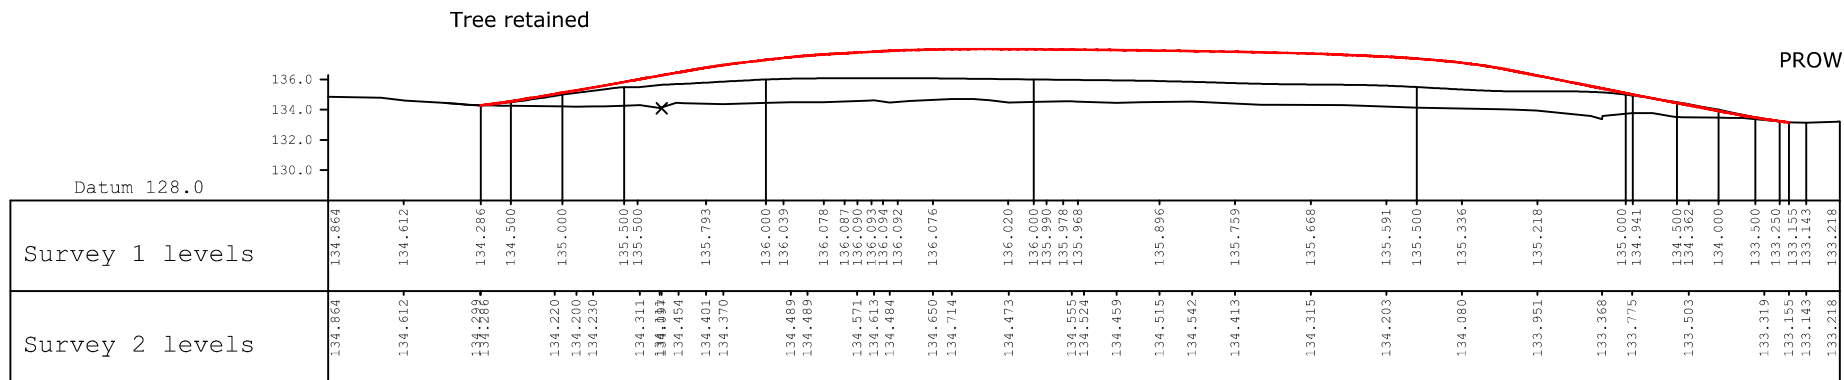

Chainage 100.0m (299716.6E 518376.6N)

