


KEY

-
- Proposed Woodland Mix 1
Planted at 3m centres
-

Proposed Woodland Mix 2 (Understorey)
Planted at 1.5m centres

Proposed Limit of Earthworks

Existing Woodland Retained

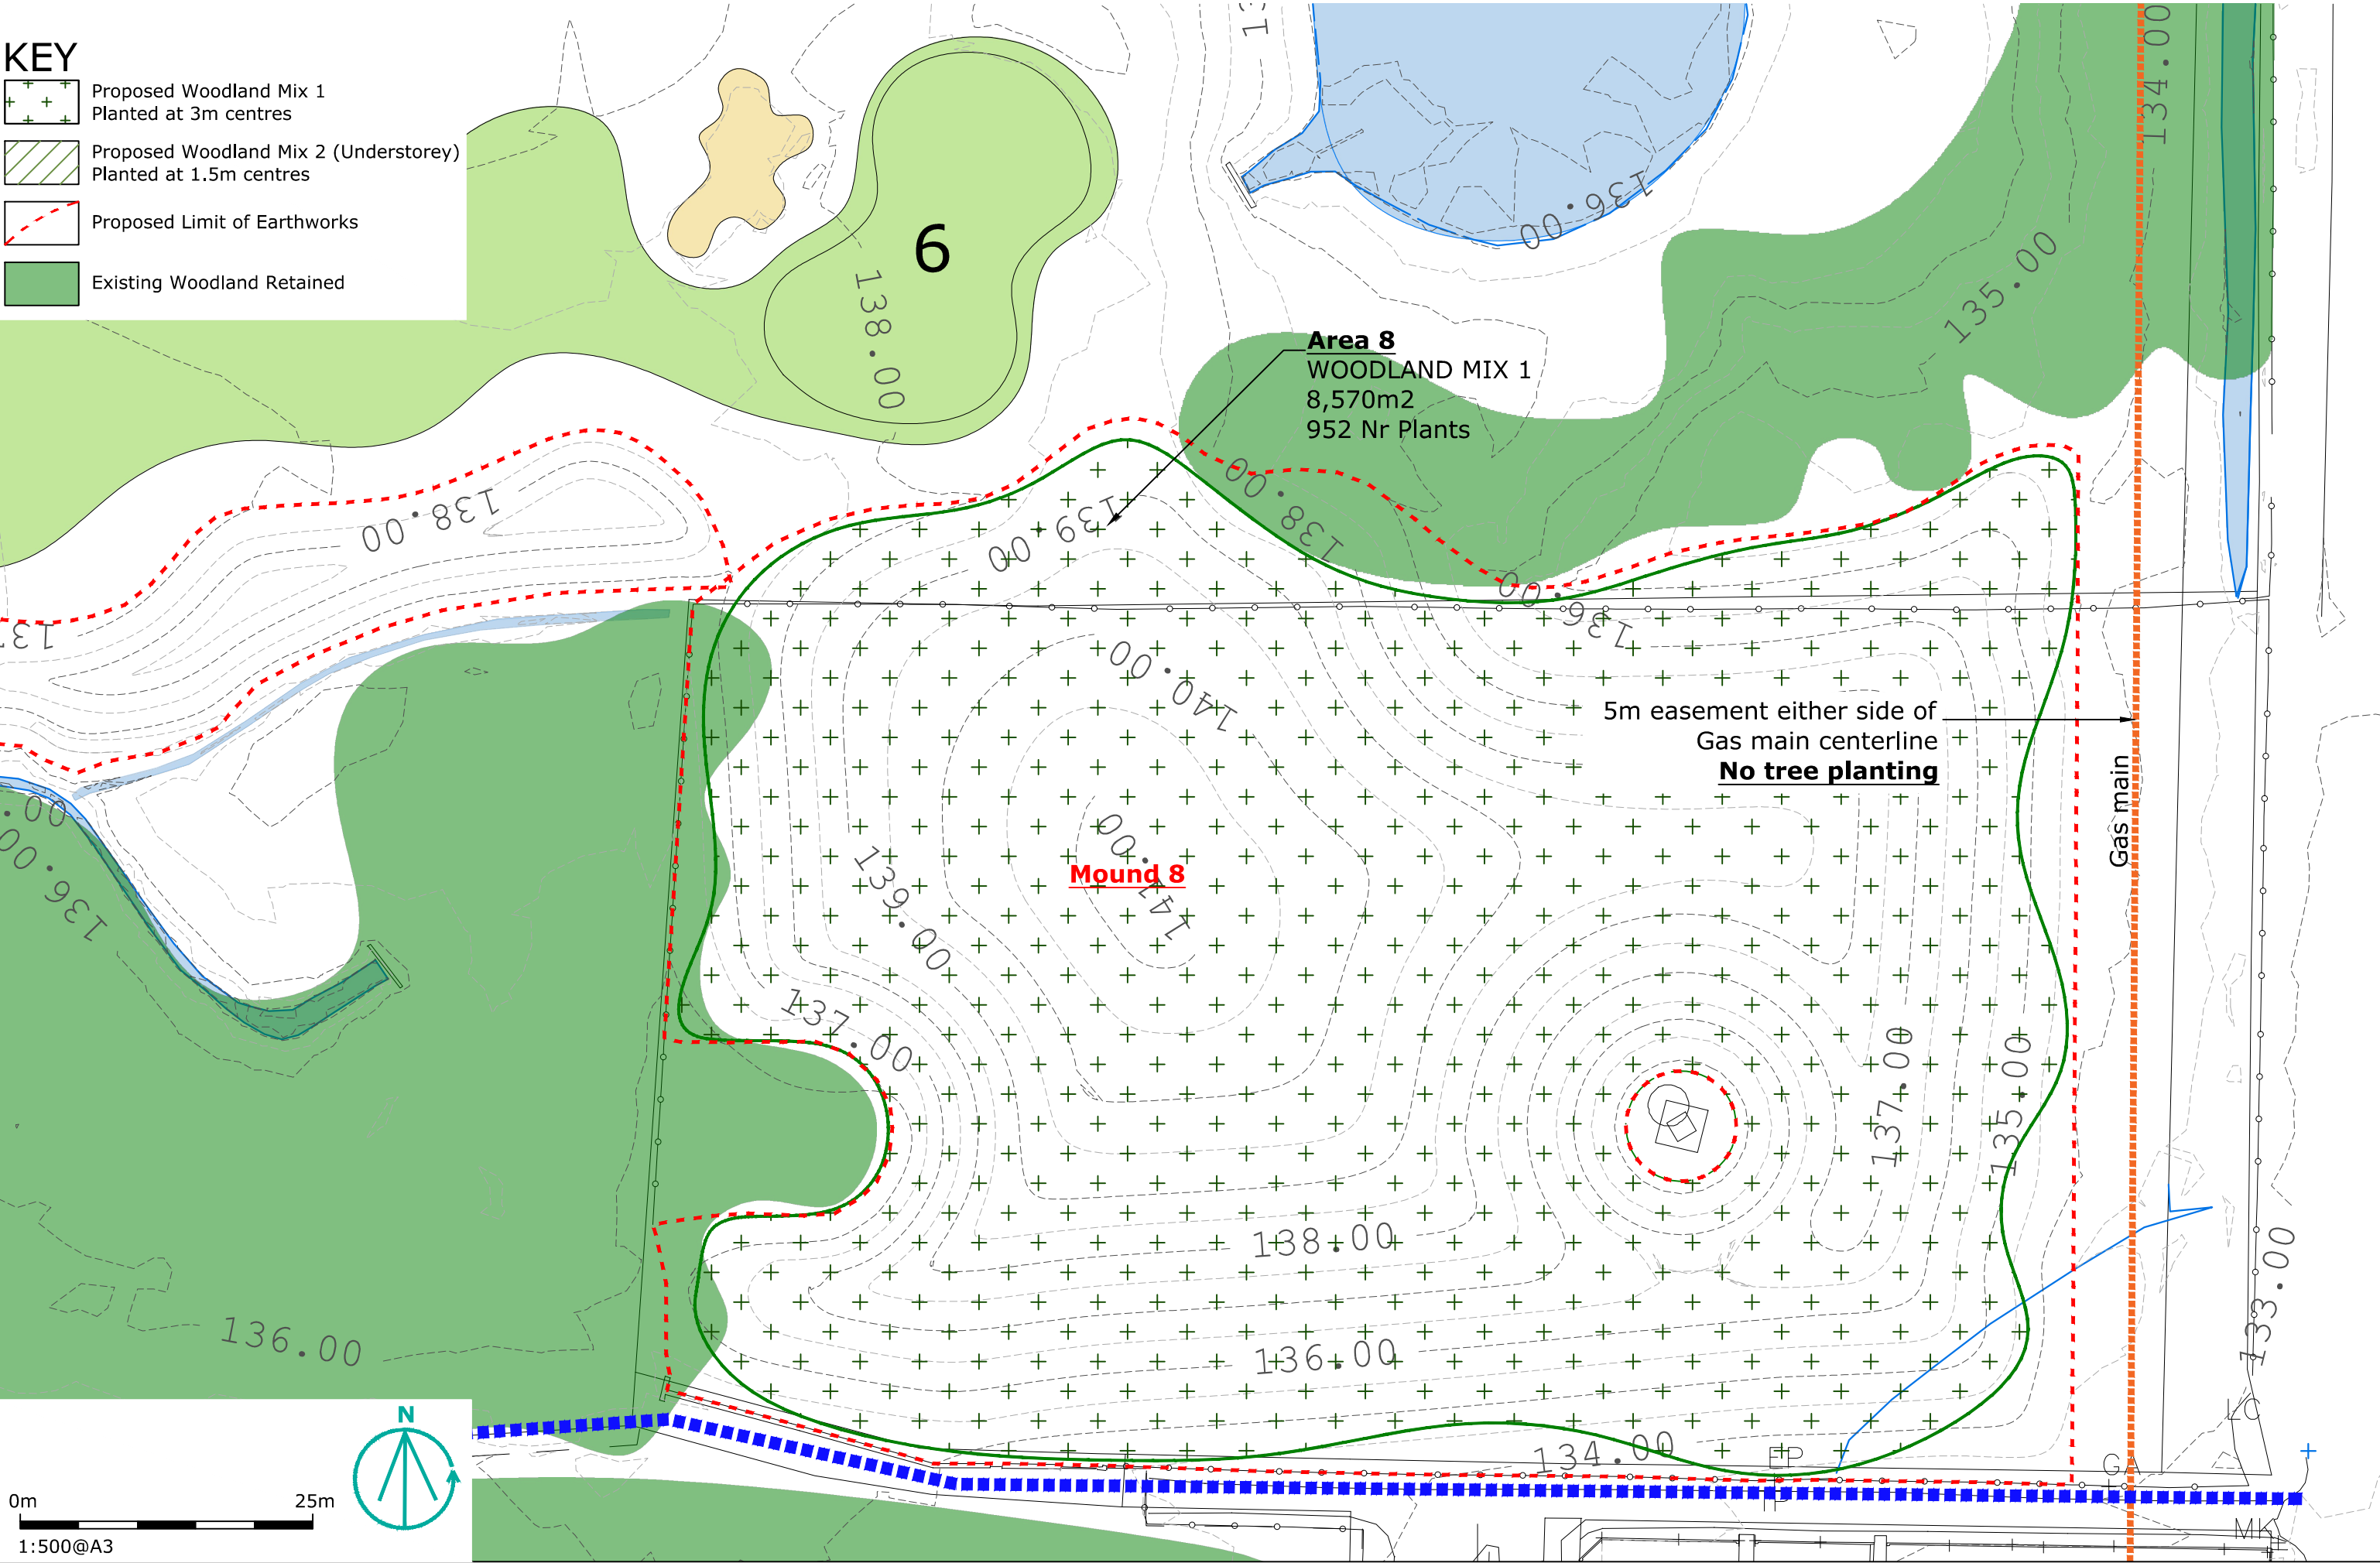

	Client Western Lakes Ltd	Project Whitehaven Golf Course	Project Location Whitehaven Cumbria	Drawing Title Detailed Planting Plans Phase 4 - Mound 8	Revisions	Scale @ size 1:500@A3	Date Oct 2021	Drawn by A Pickering	Checked by S J Galpin
						Drawing Nr. WGC 1070_7081	Revision Rev0	Status PLANNING	Approved by S J Galpin