
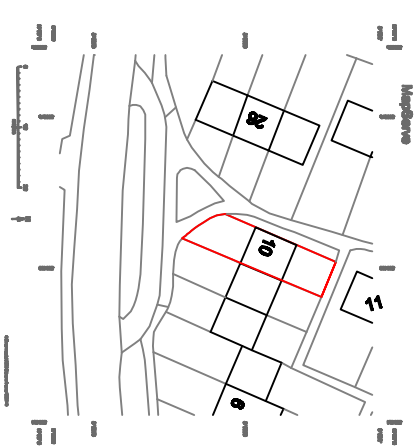
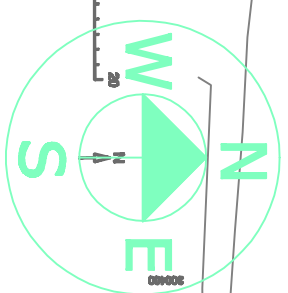




LOCATION PLAN

1/1250

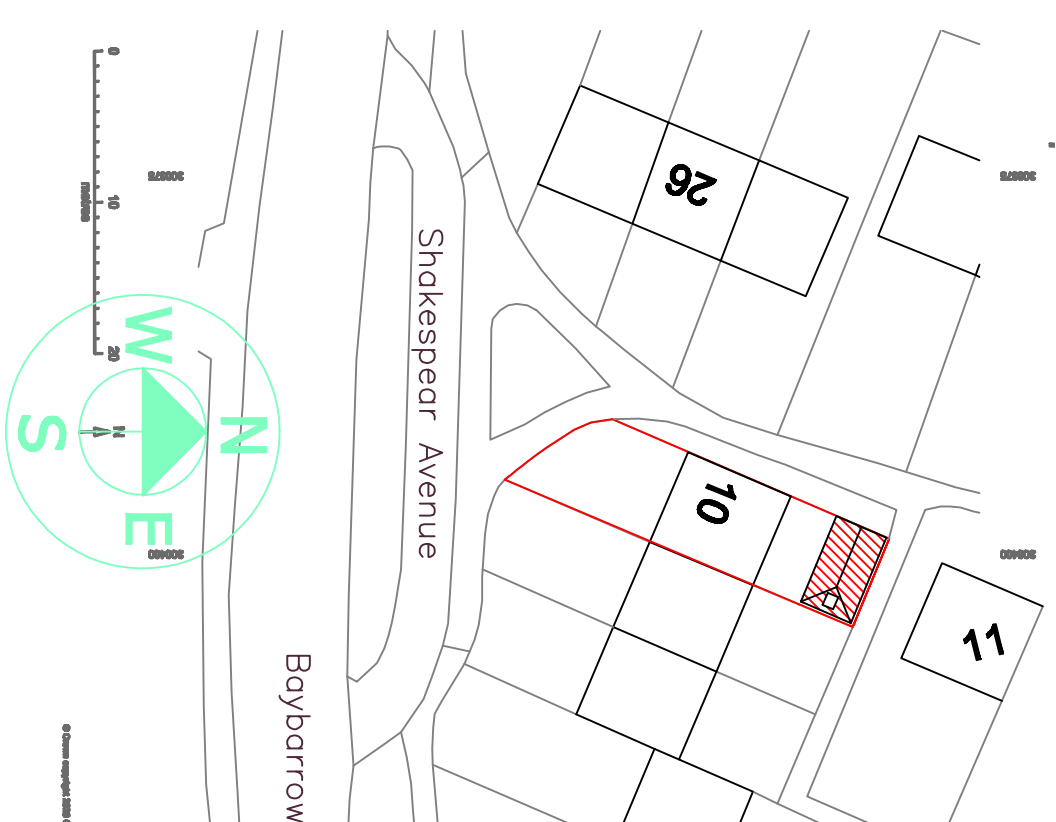


SITE PLAN


1/500

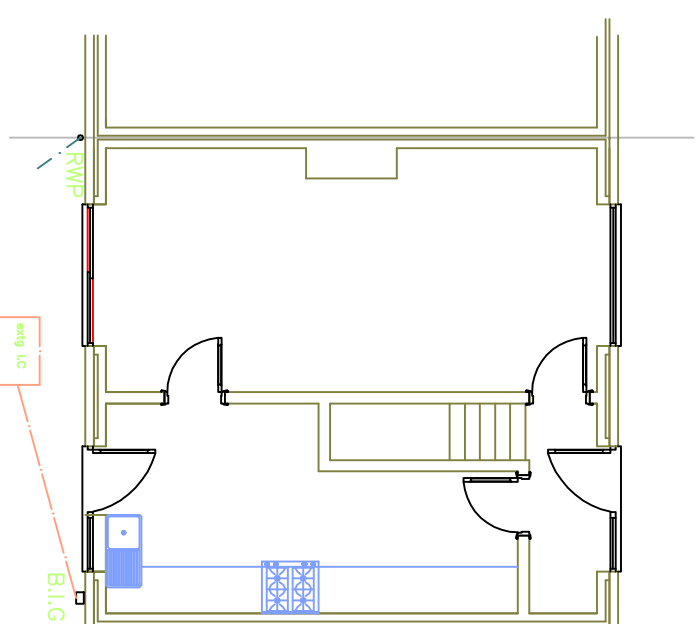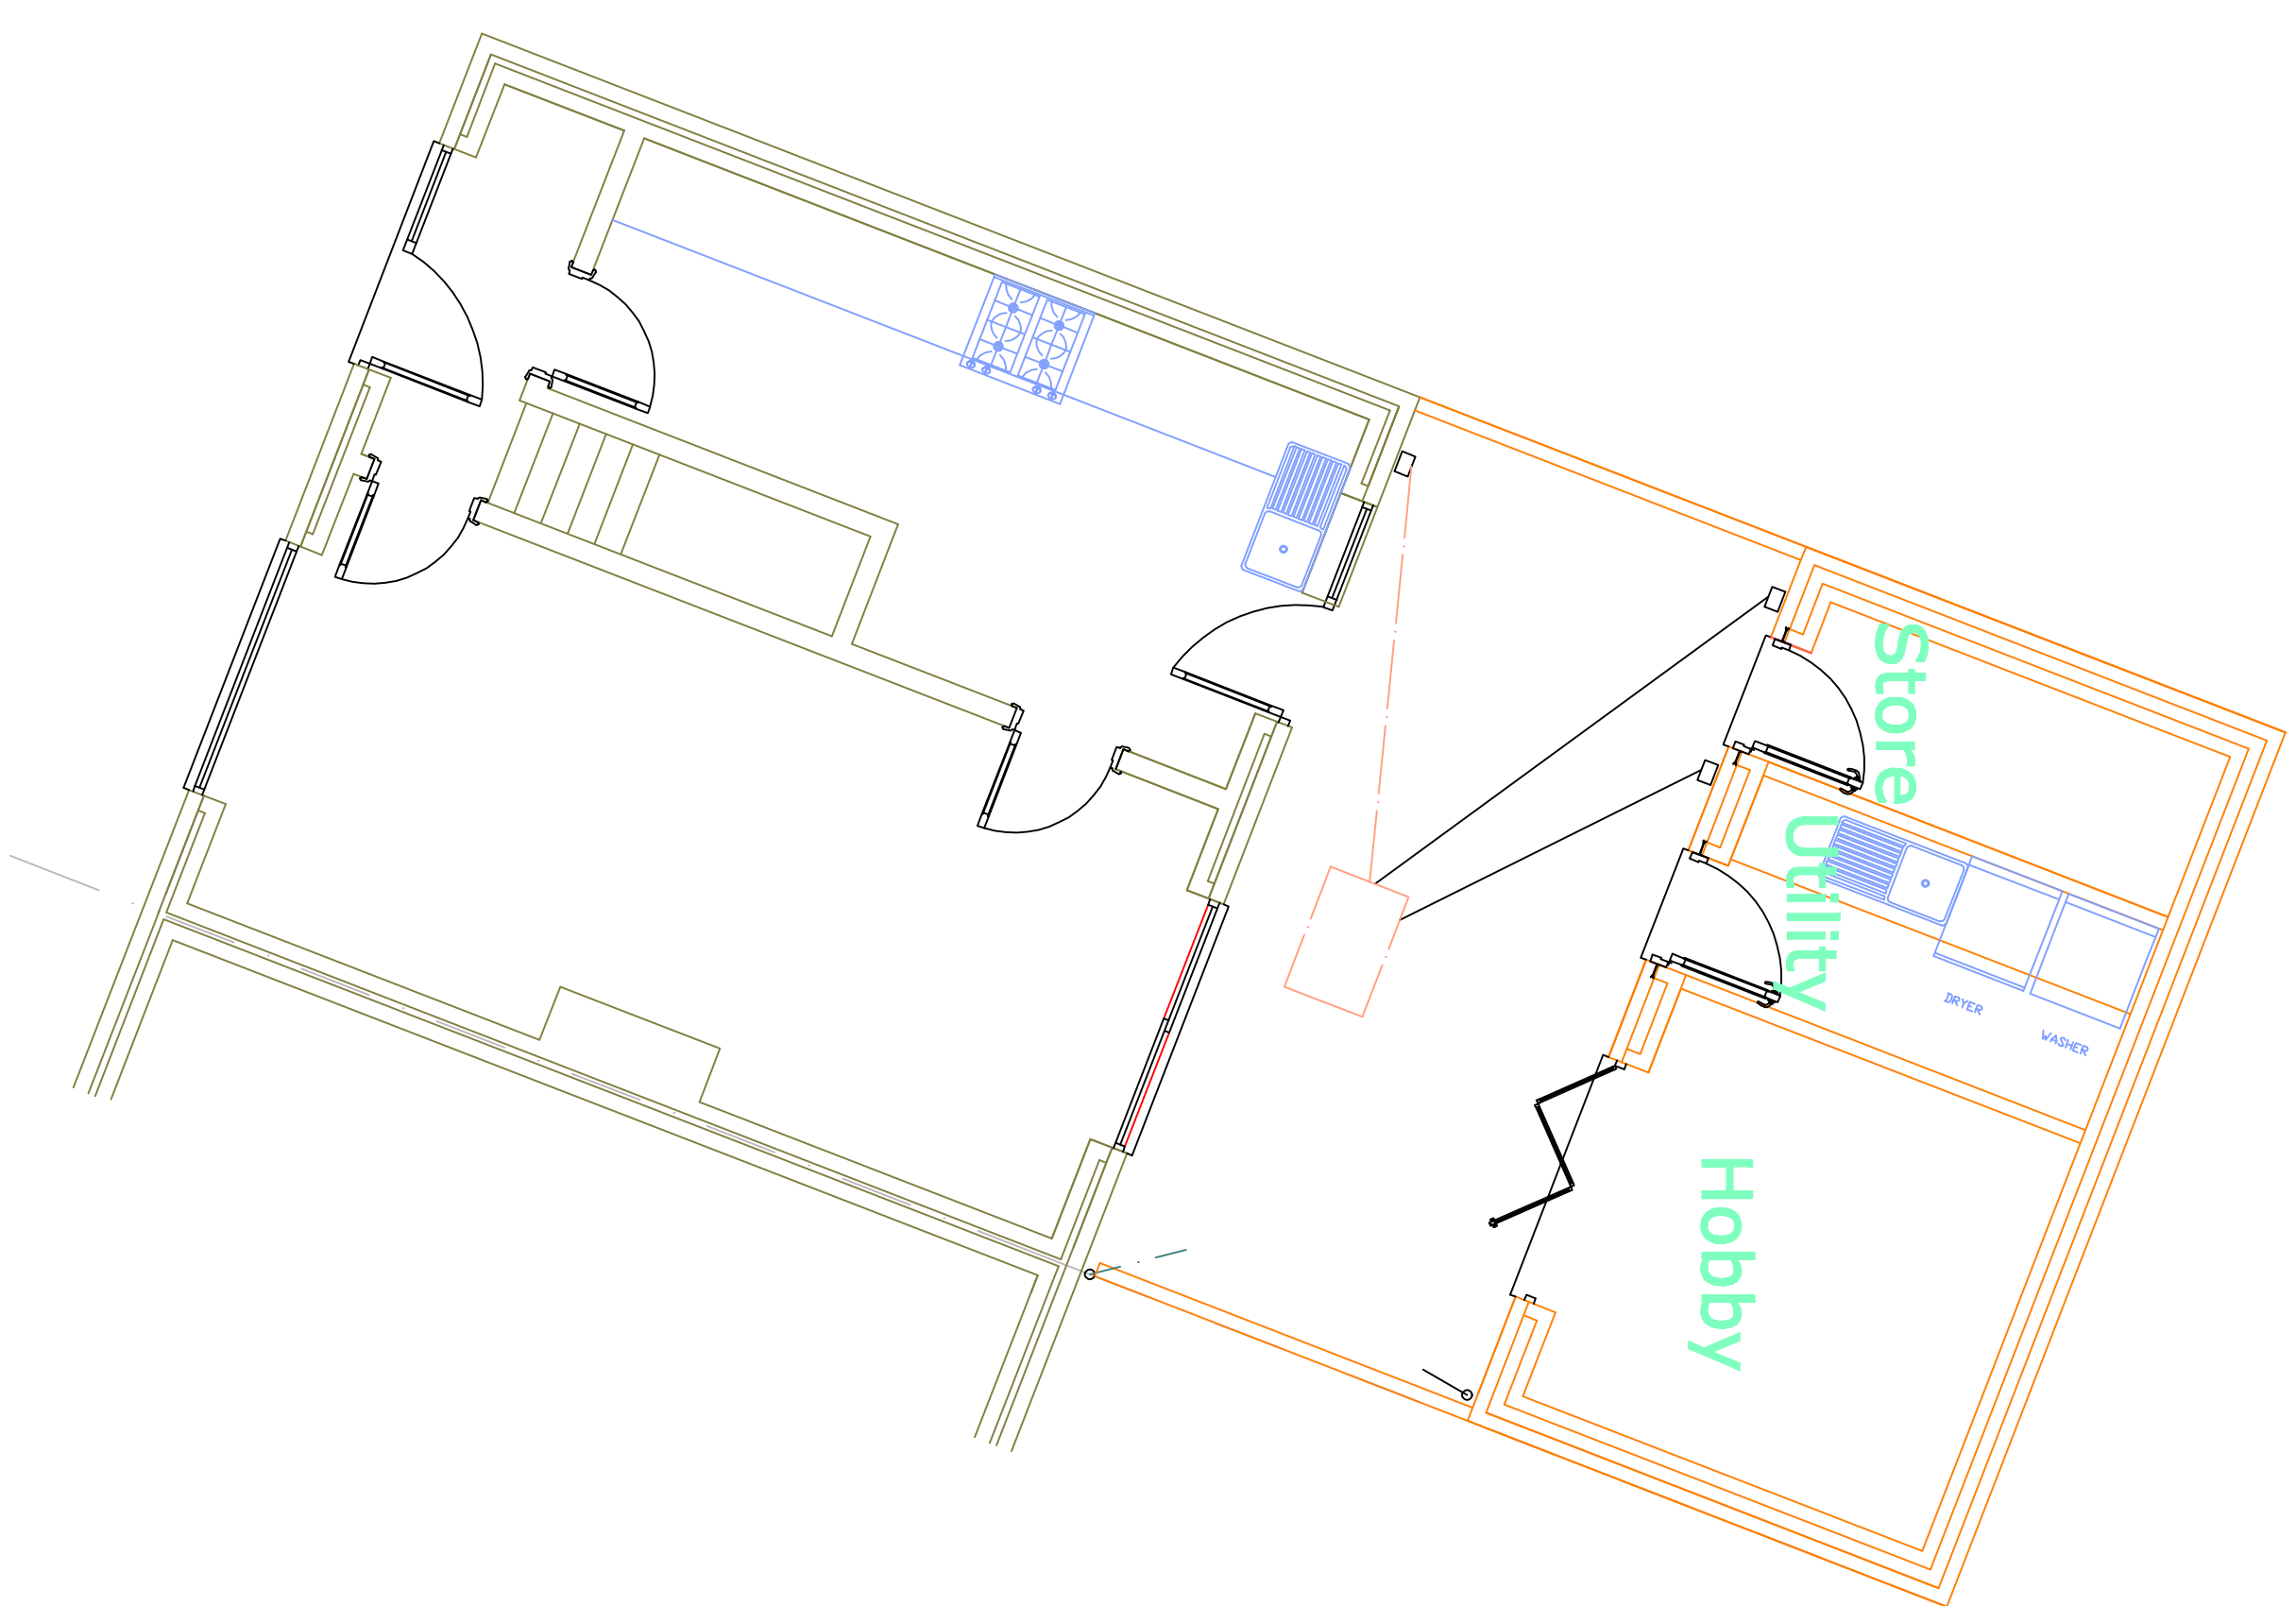


GROUND FLOOR PLAN

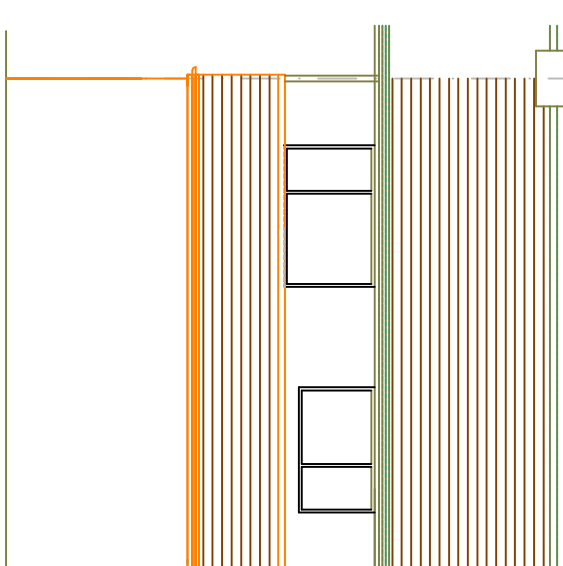


SOUTH ELEVATION

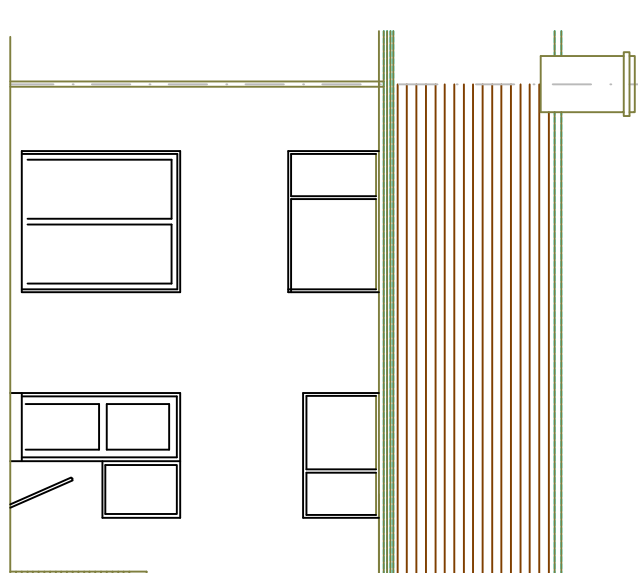


SOUTH ELEVATION

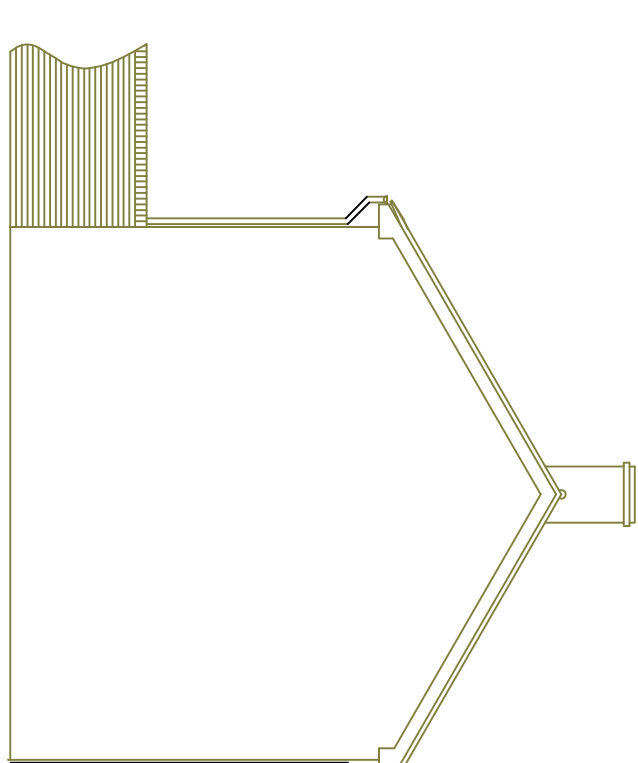


WEST ELEVATION

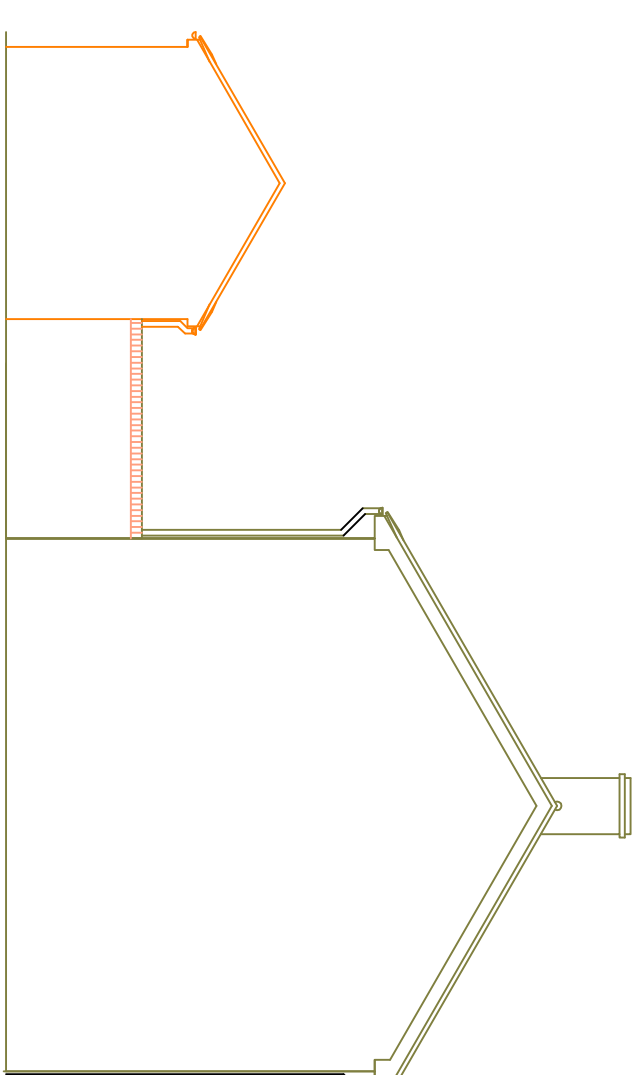

WEST ELEVATION

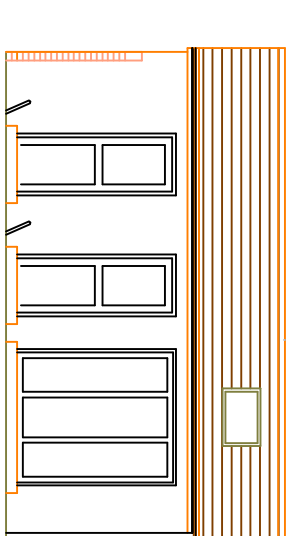


NORTH ELEVATION

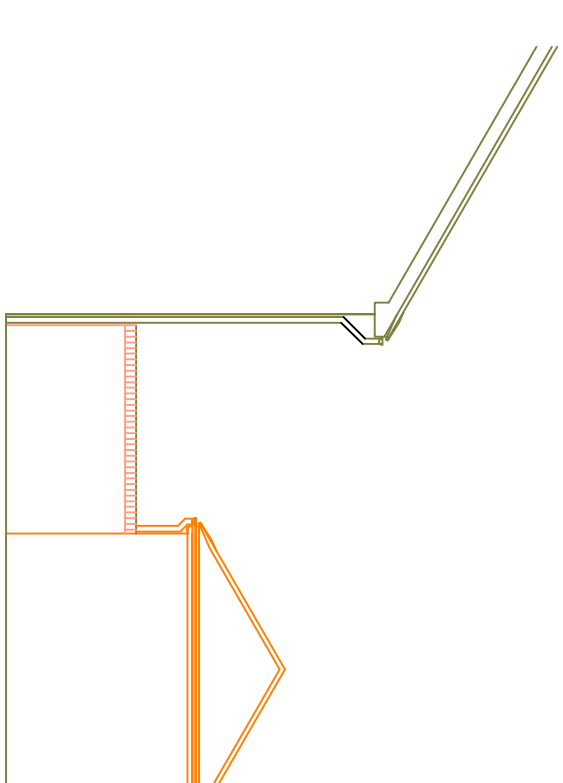

EAST ELEVATION

NOTES

Grey concrete interlocking Tiles @ 30" pitch to Roof
White uPVC windows, fascia, soffit and doors.
Walls rendered to match existing.
Black uPVC deepflow gutter and rainwater pipe
All to LA approval.

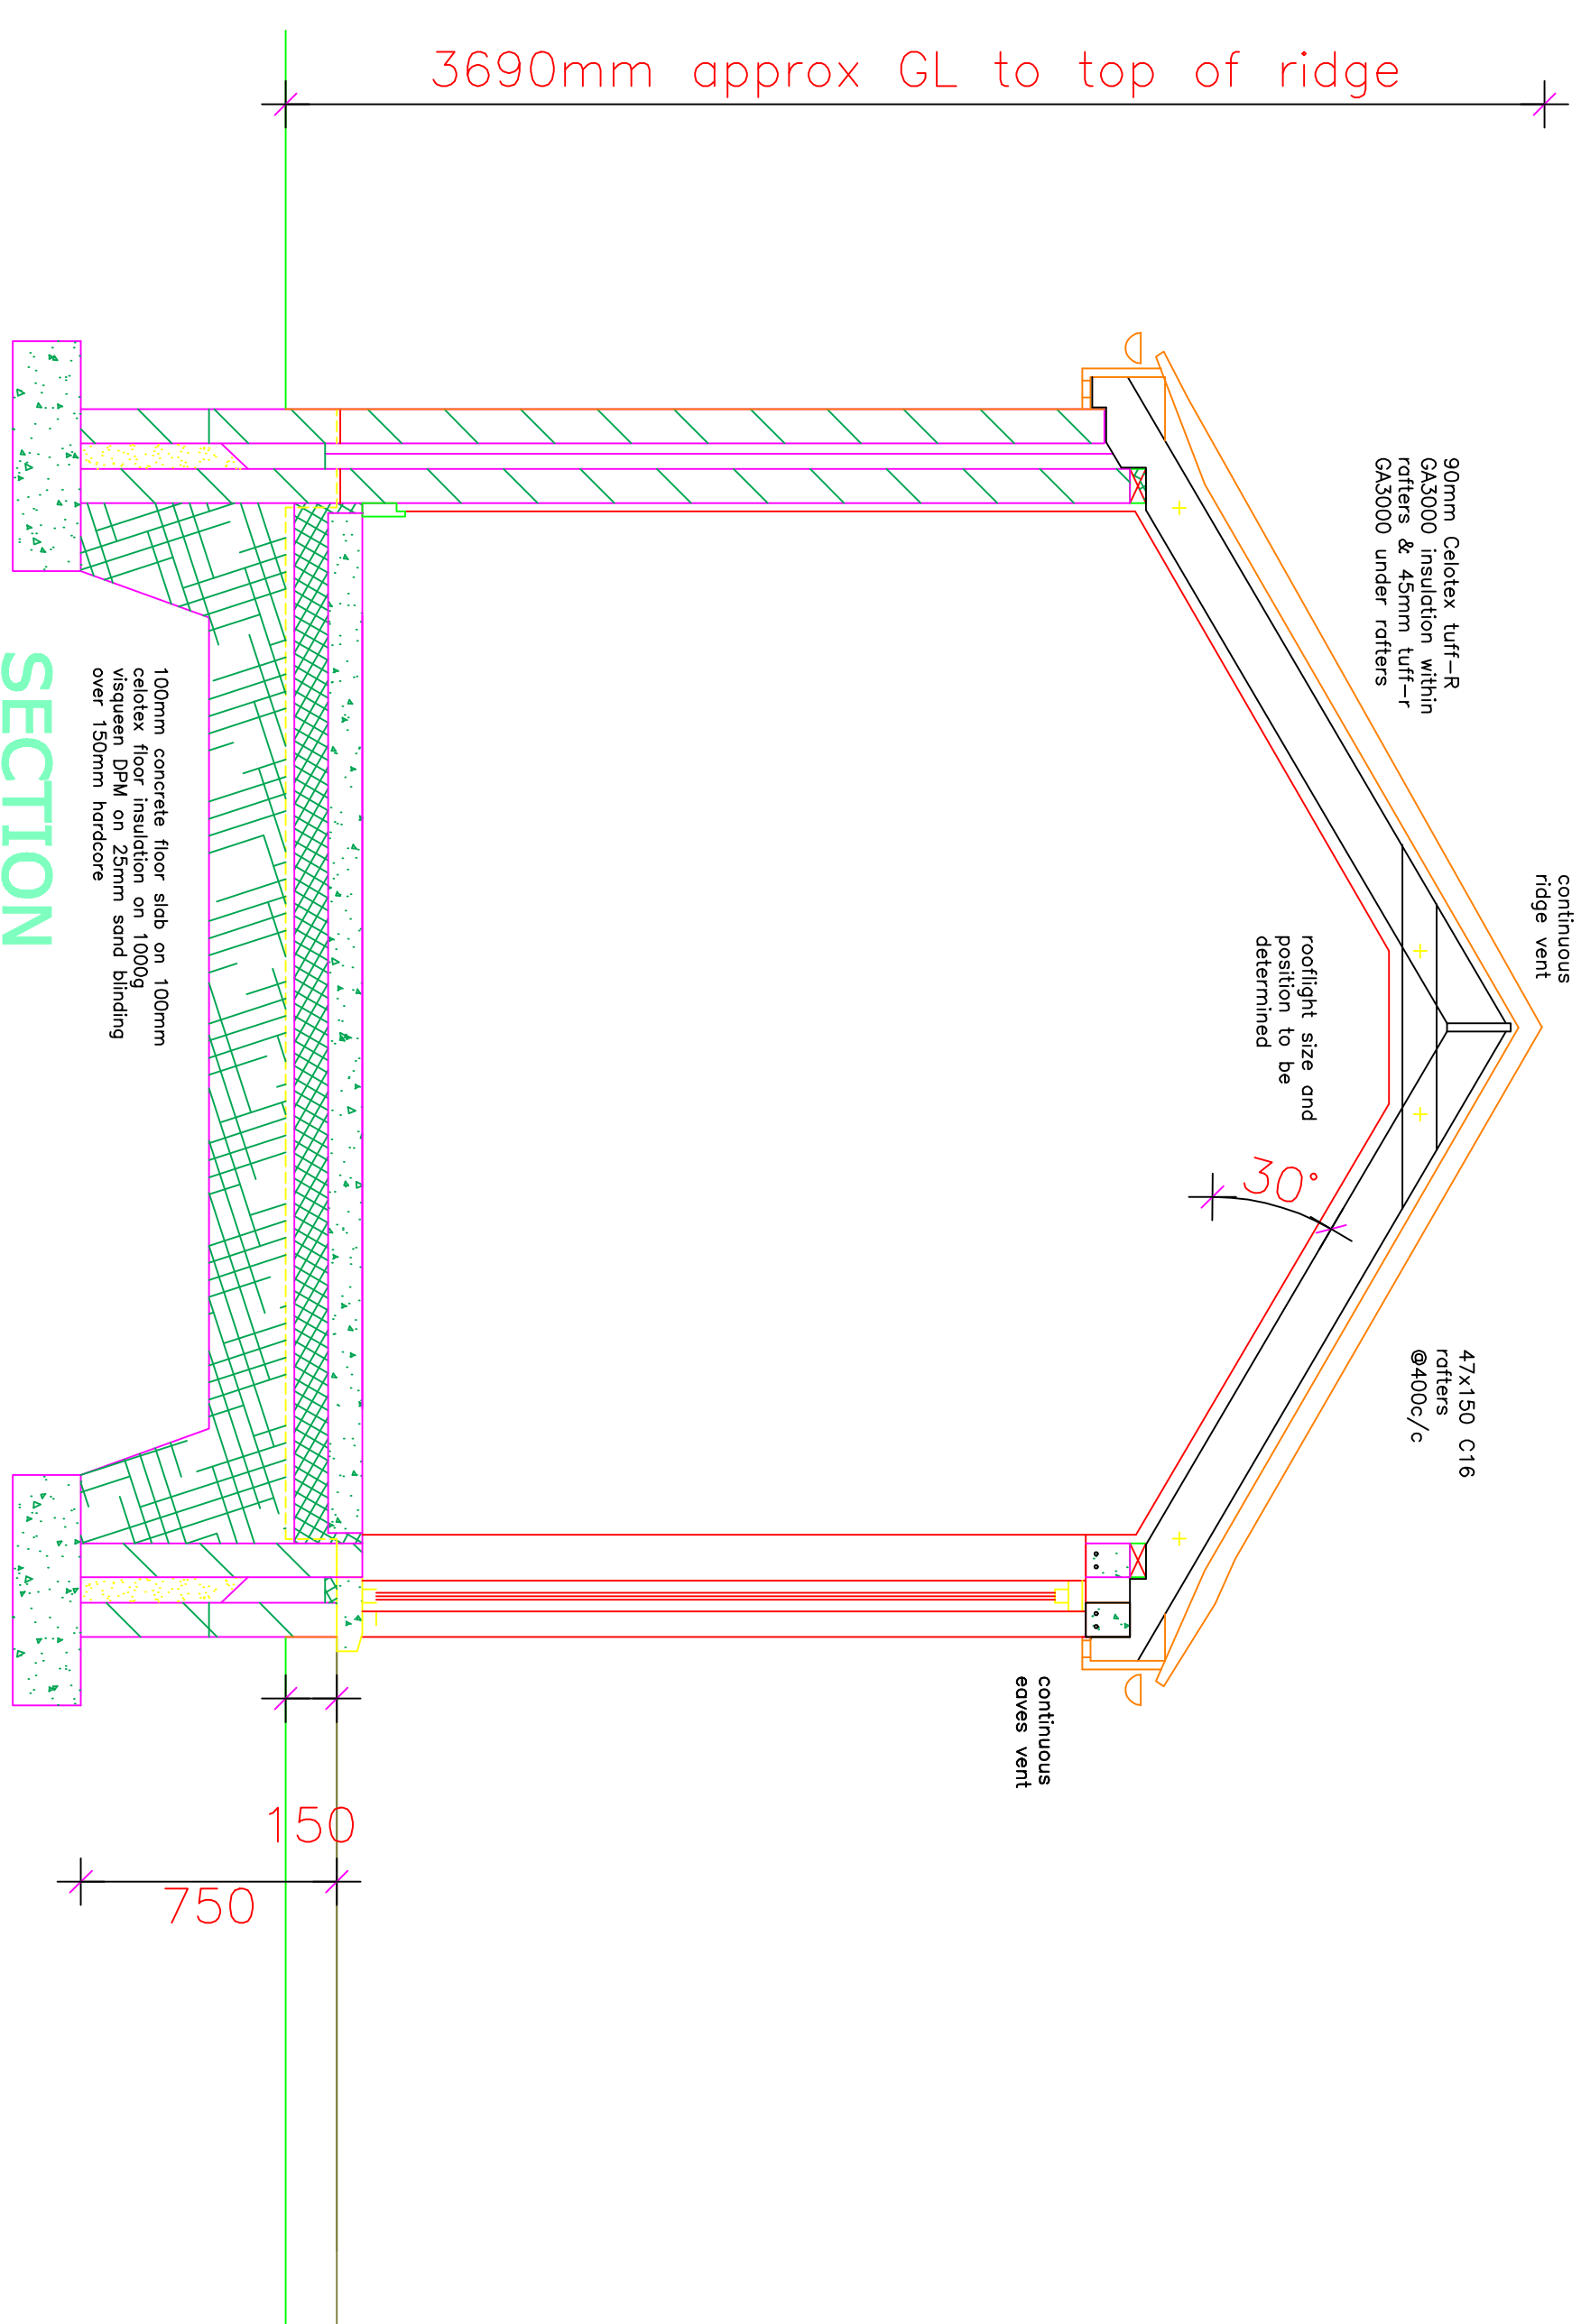

SECTION

**PROPOSED PLANS,
SECTION, ELEVATIONS, SITE
& LOCATION PLANS**

Scales: 1/50-100-20-500-1250