


Meters

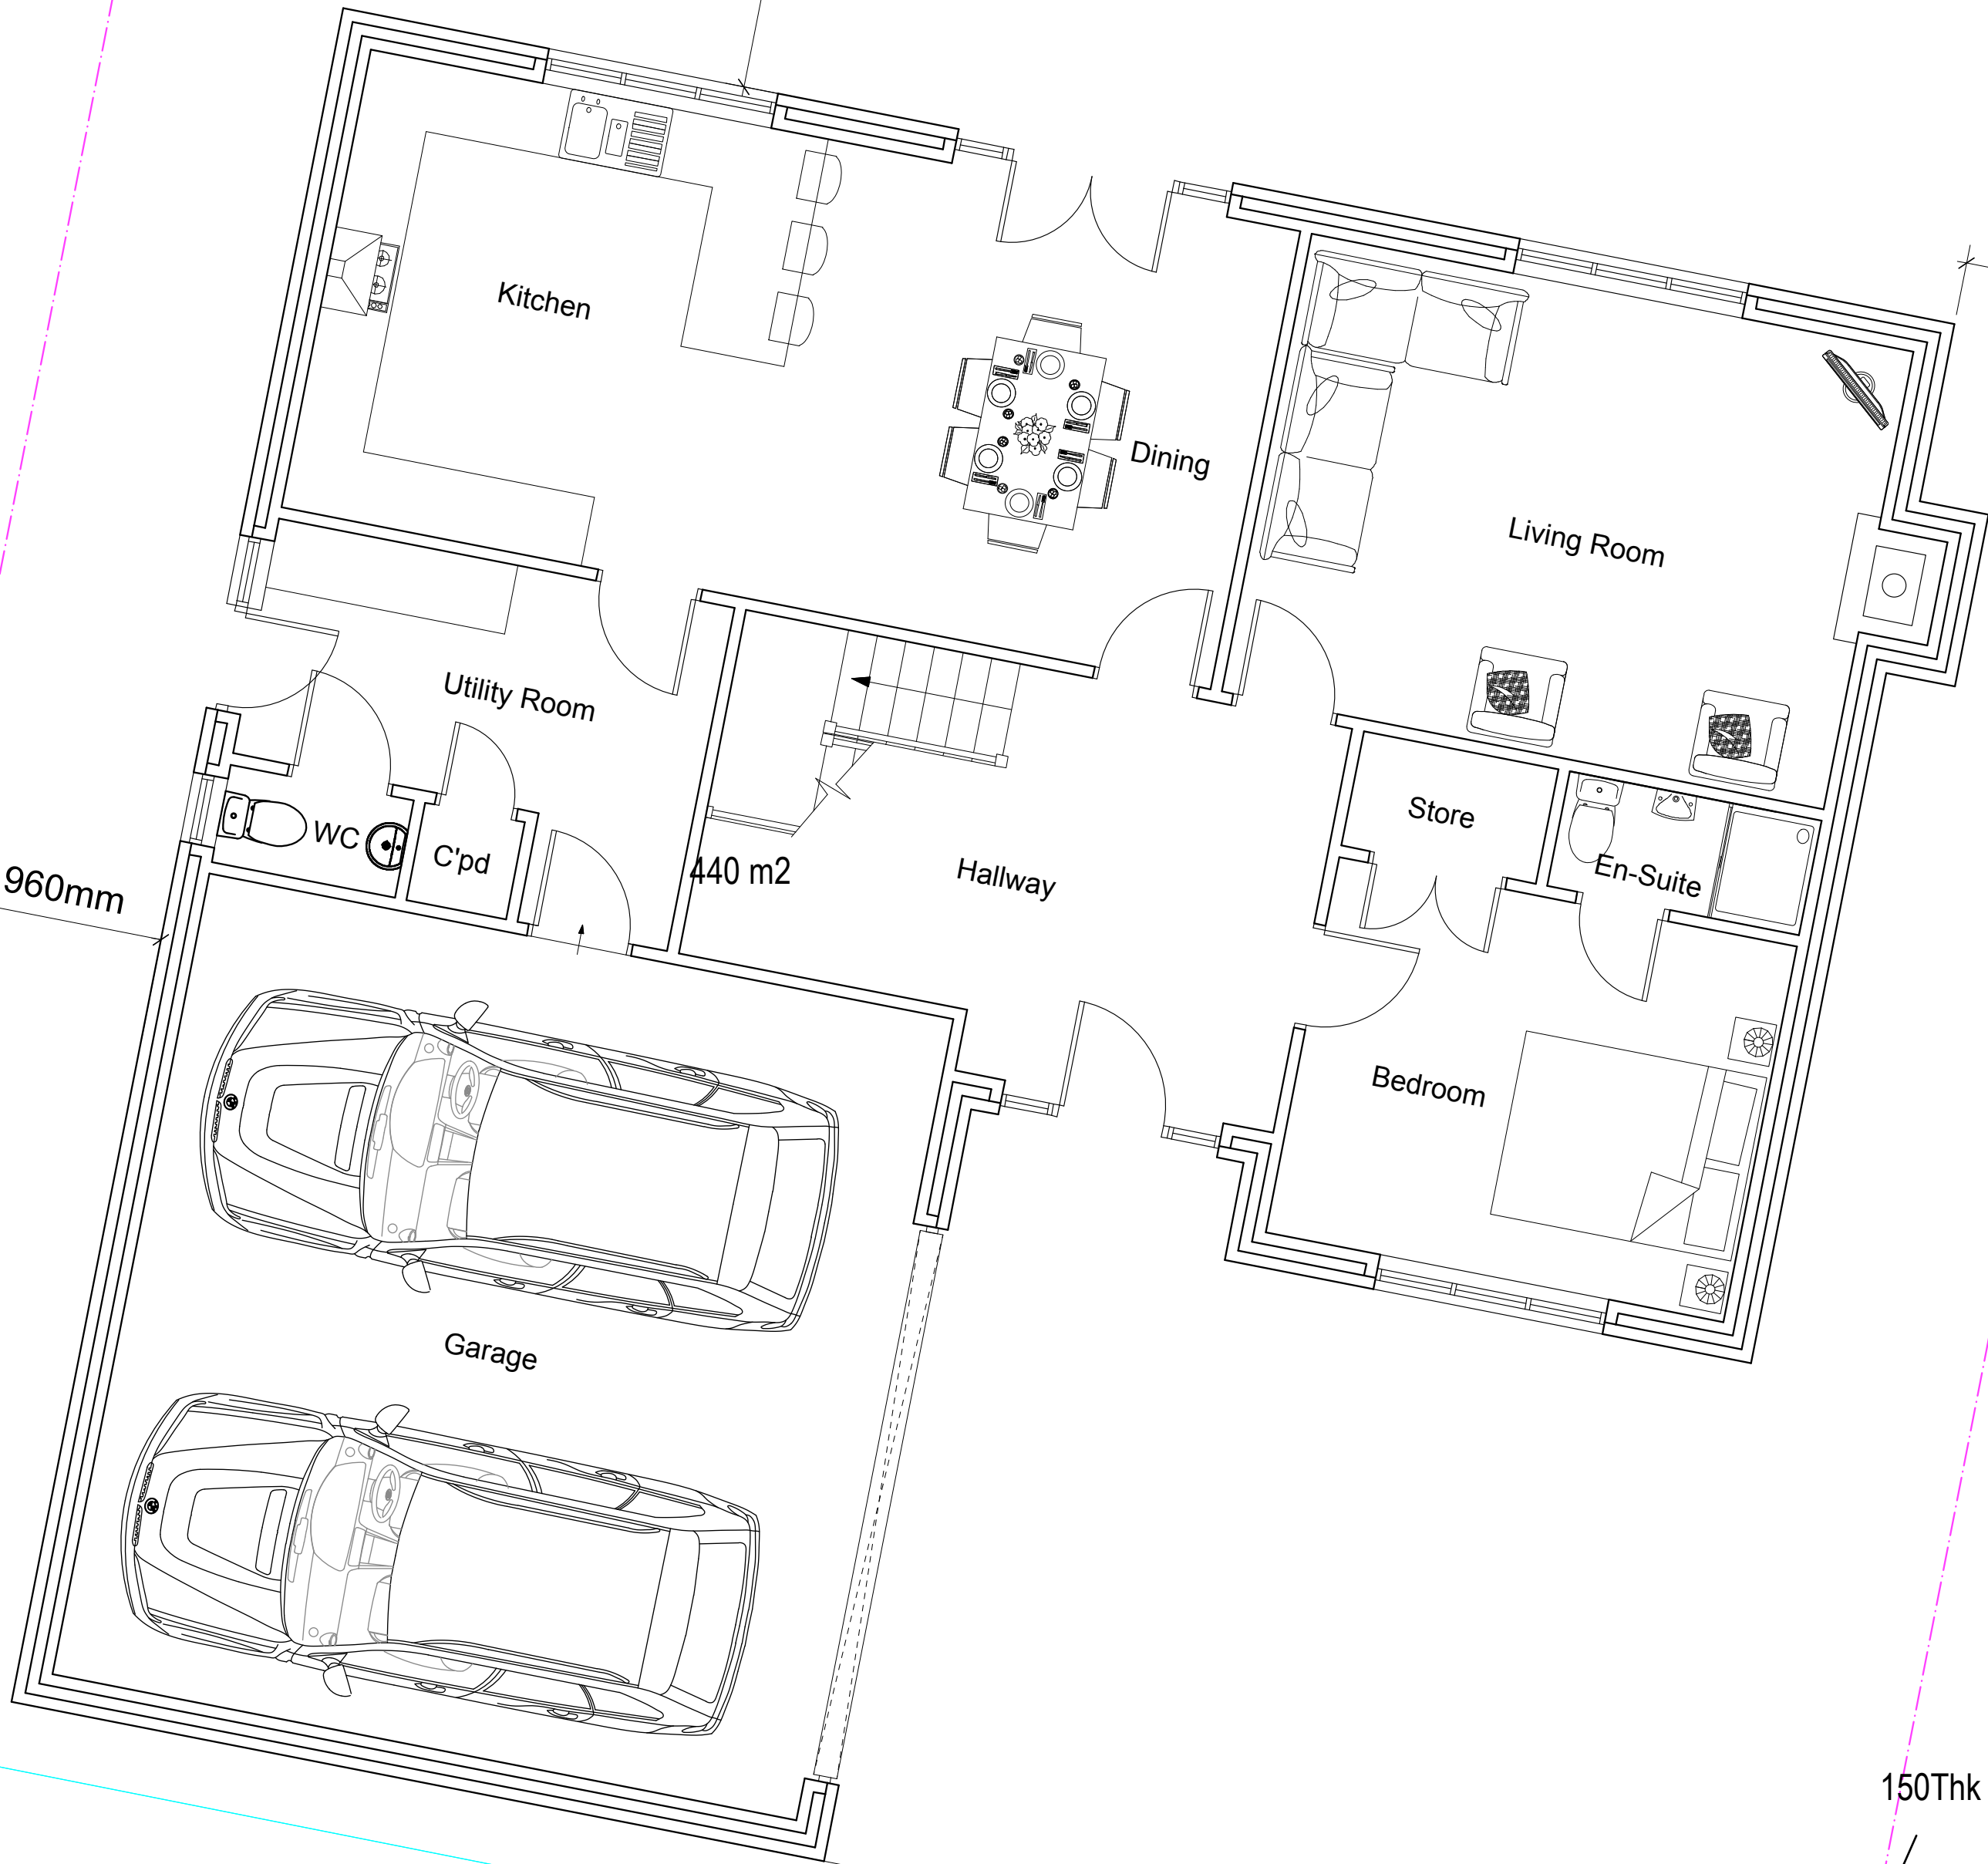

74.20

I.L.73.365

I.L.73.650

I.L.74.260

I.L.74.260

I.L.73.145

I.L.73.190

I.L.73.550

I.L.73.250

M.L.10

TITLE: Plot 3, Clarack Drive, Moor Row, Whitehaven, Cumbria, CA24 3JN	
CLIENT: Geoff Eilbeck 3 Rusper Drive Moor Row Whitehaven	
DRAWING: Amended Block Plan	
DATE: August 2020	DRAWING NO. 10C
SCALE: 1:50	