



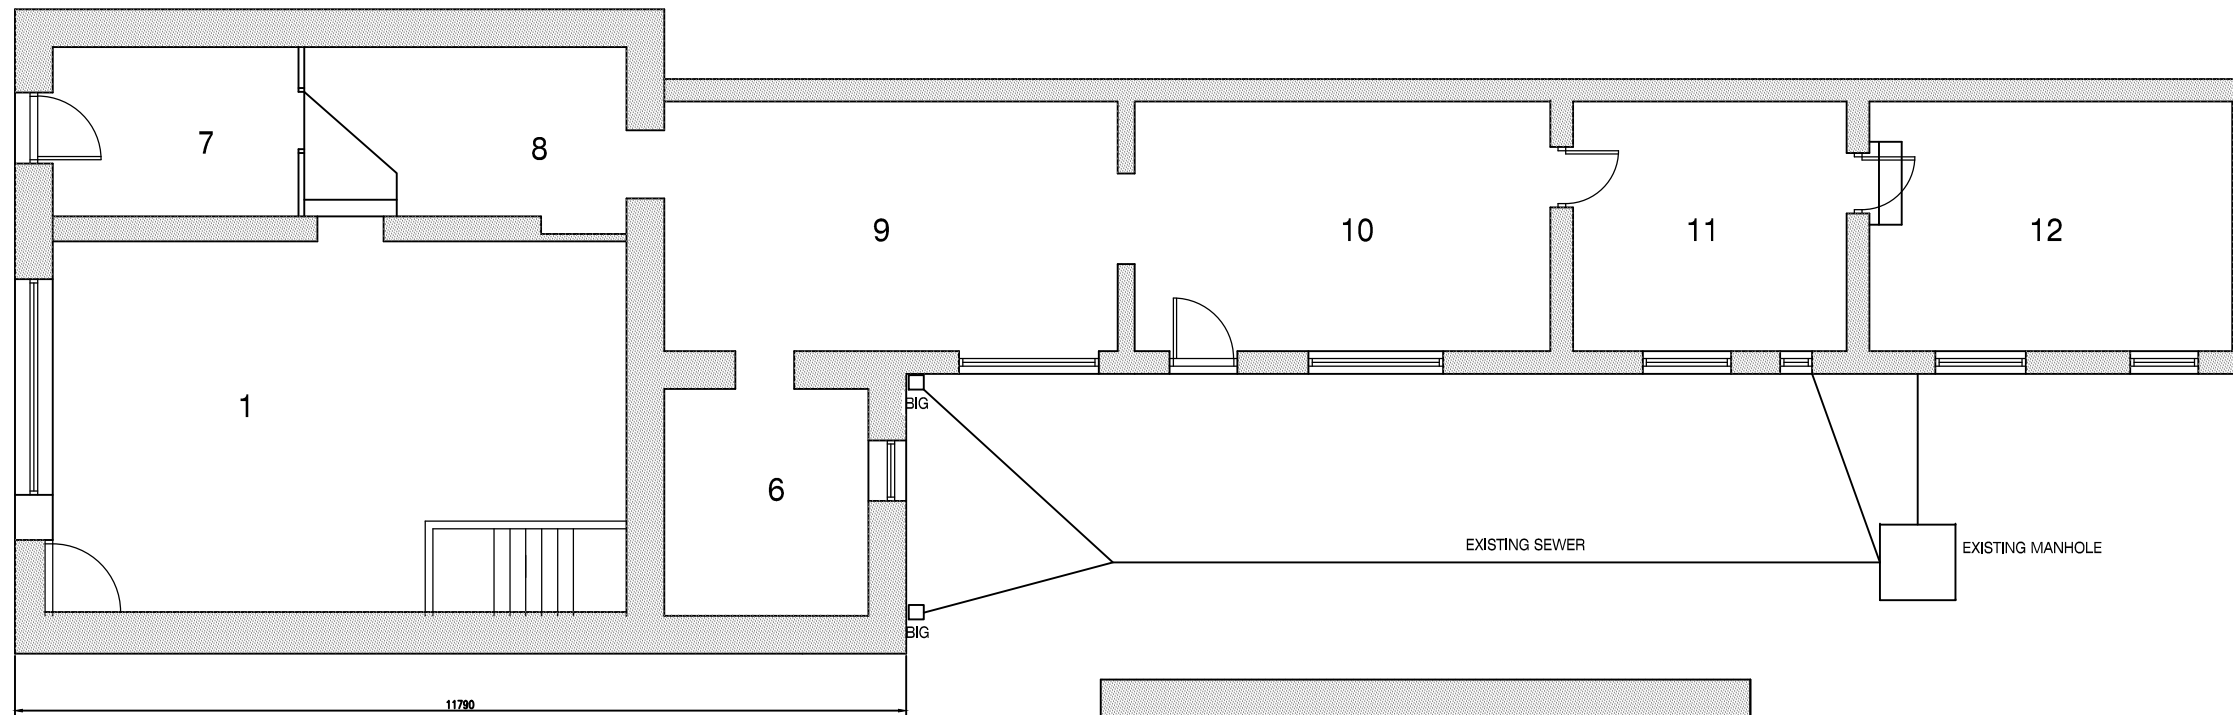


EXISTING GROUND FLOOR LAYOUT 1.100

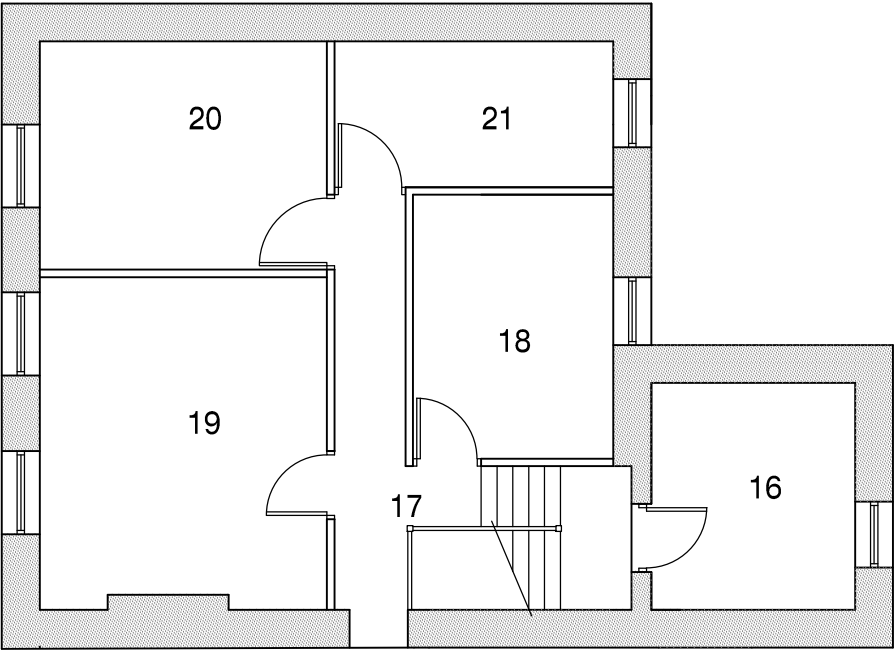

EXISTING FIRST FLOOR LAYOUT 1.100

PROPERTY LETS (NW) LTD

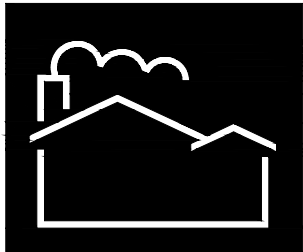

Cappella Casa
Victoria Terrace
Whitehaven
Cumbria
CA28 8AB

121 ENNERDALE ROAD, CLEATOR MOOR
EXISTING GROUND & FIRST FLOOR LAYOUTS