


SEWER CONNECTION MAP
12 CASTLE VIEW MILLOM

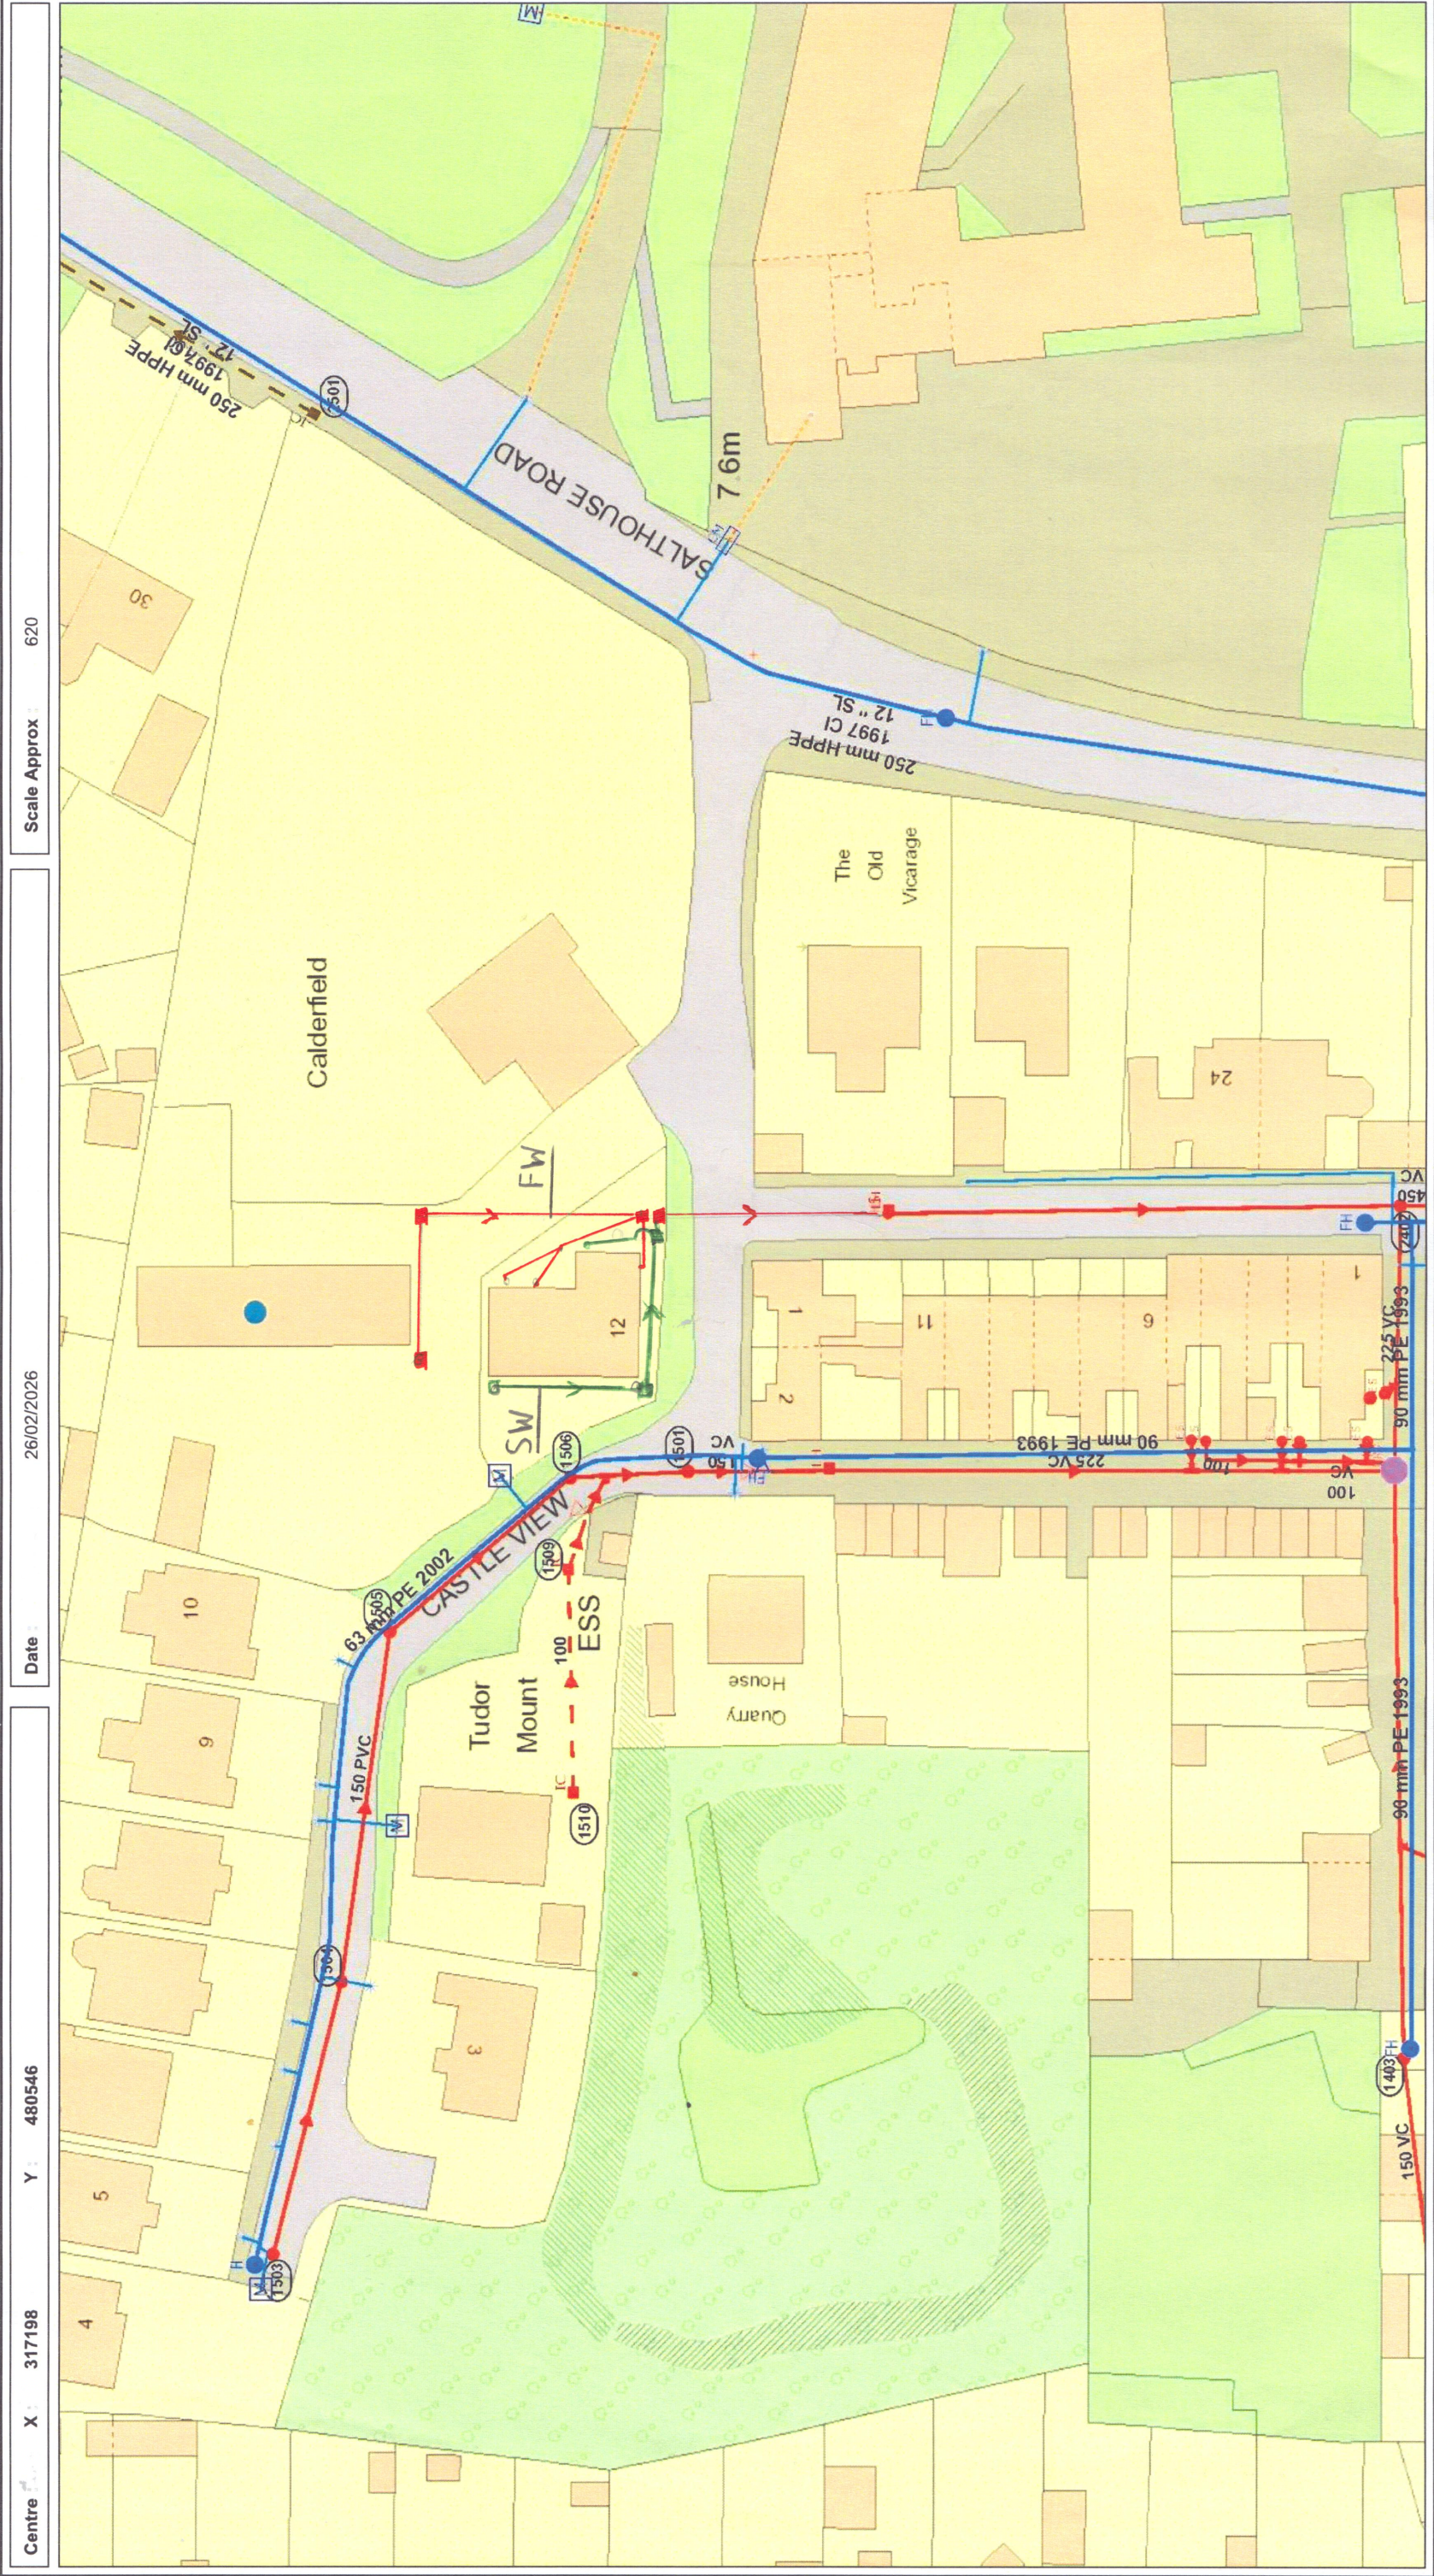

The position of the underground apparatus shown on this plan is approximate only and is given in accordance with the best information currently available. United Utilities Water will not accept liability for any loss or damage caused by the actual position being different from those shown.

Crown copyright and database rights [2026] Ordnance Survey 0000813445