


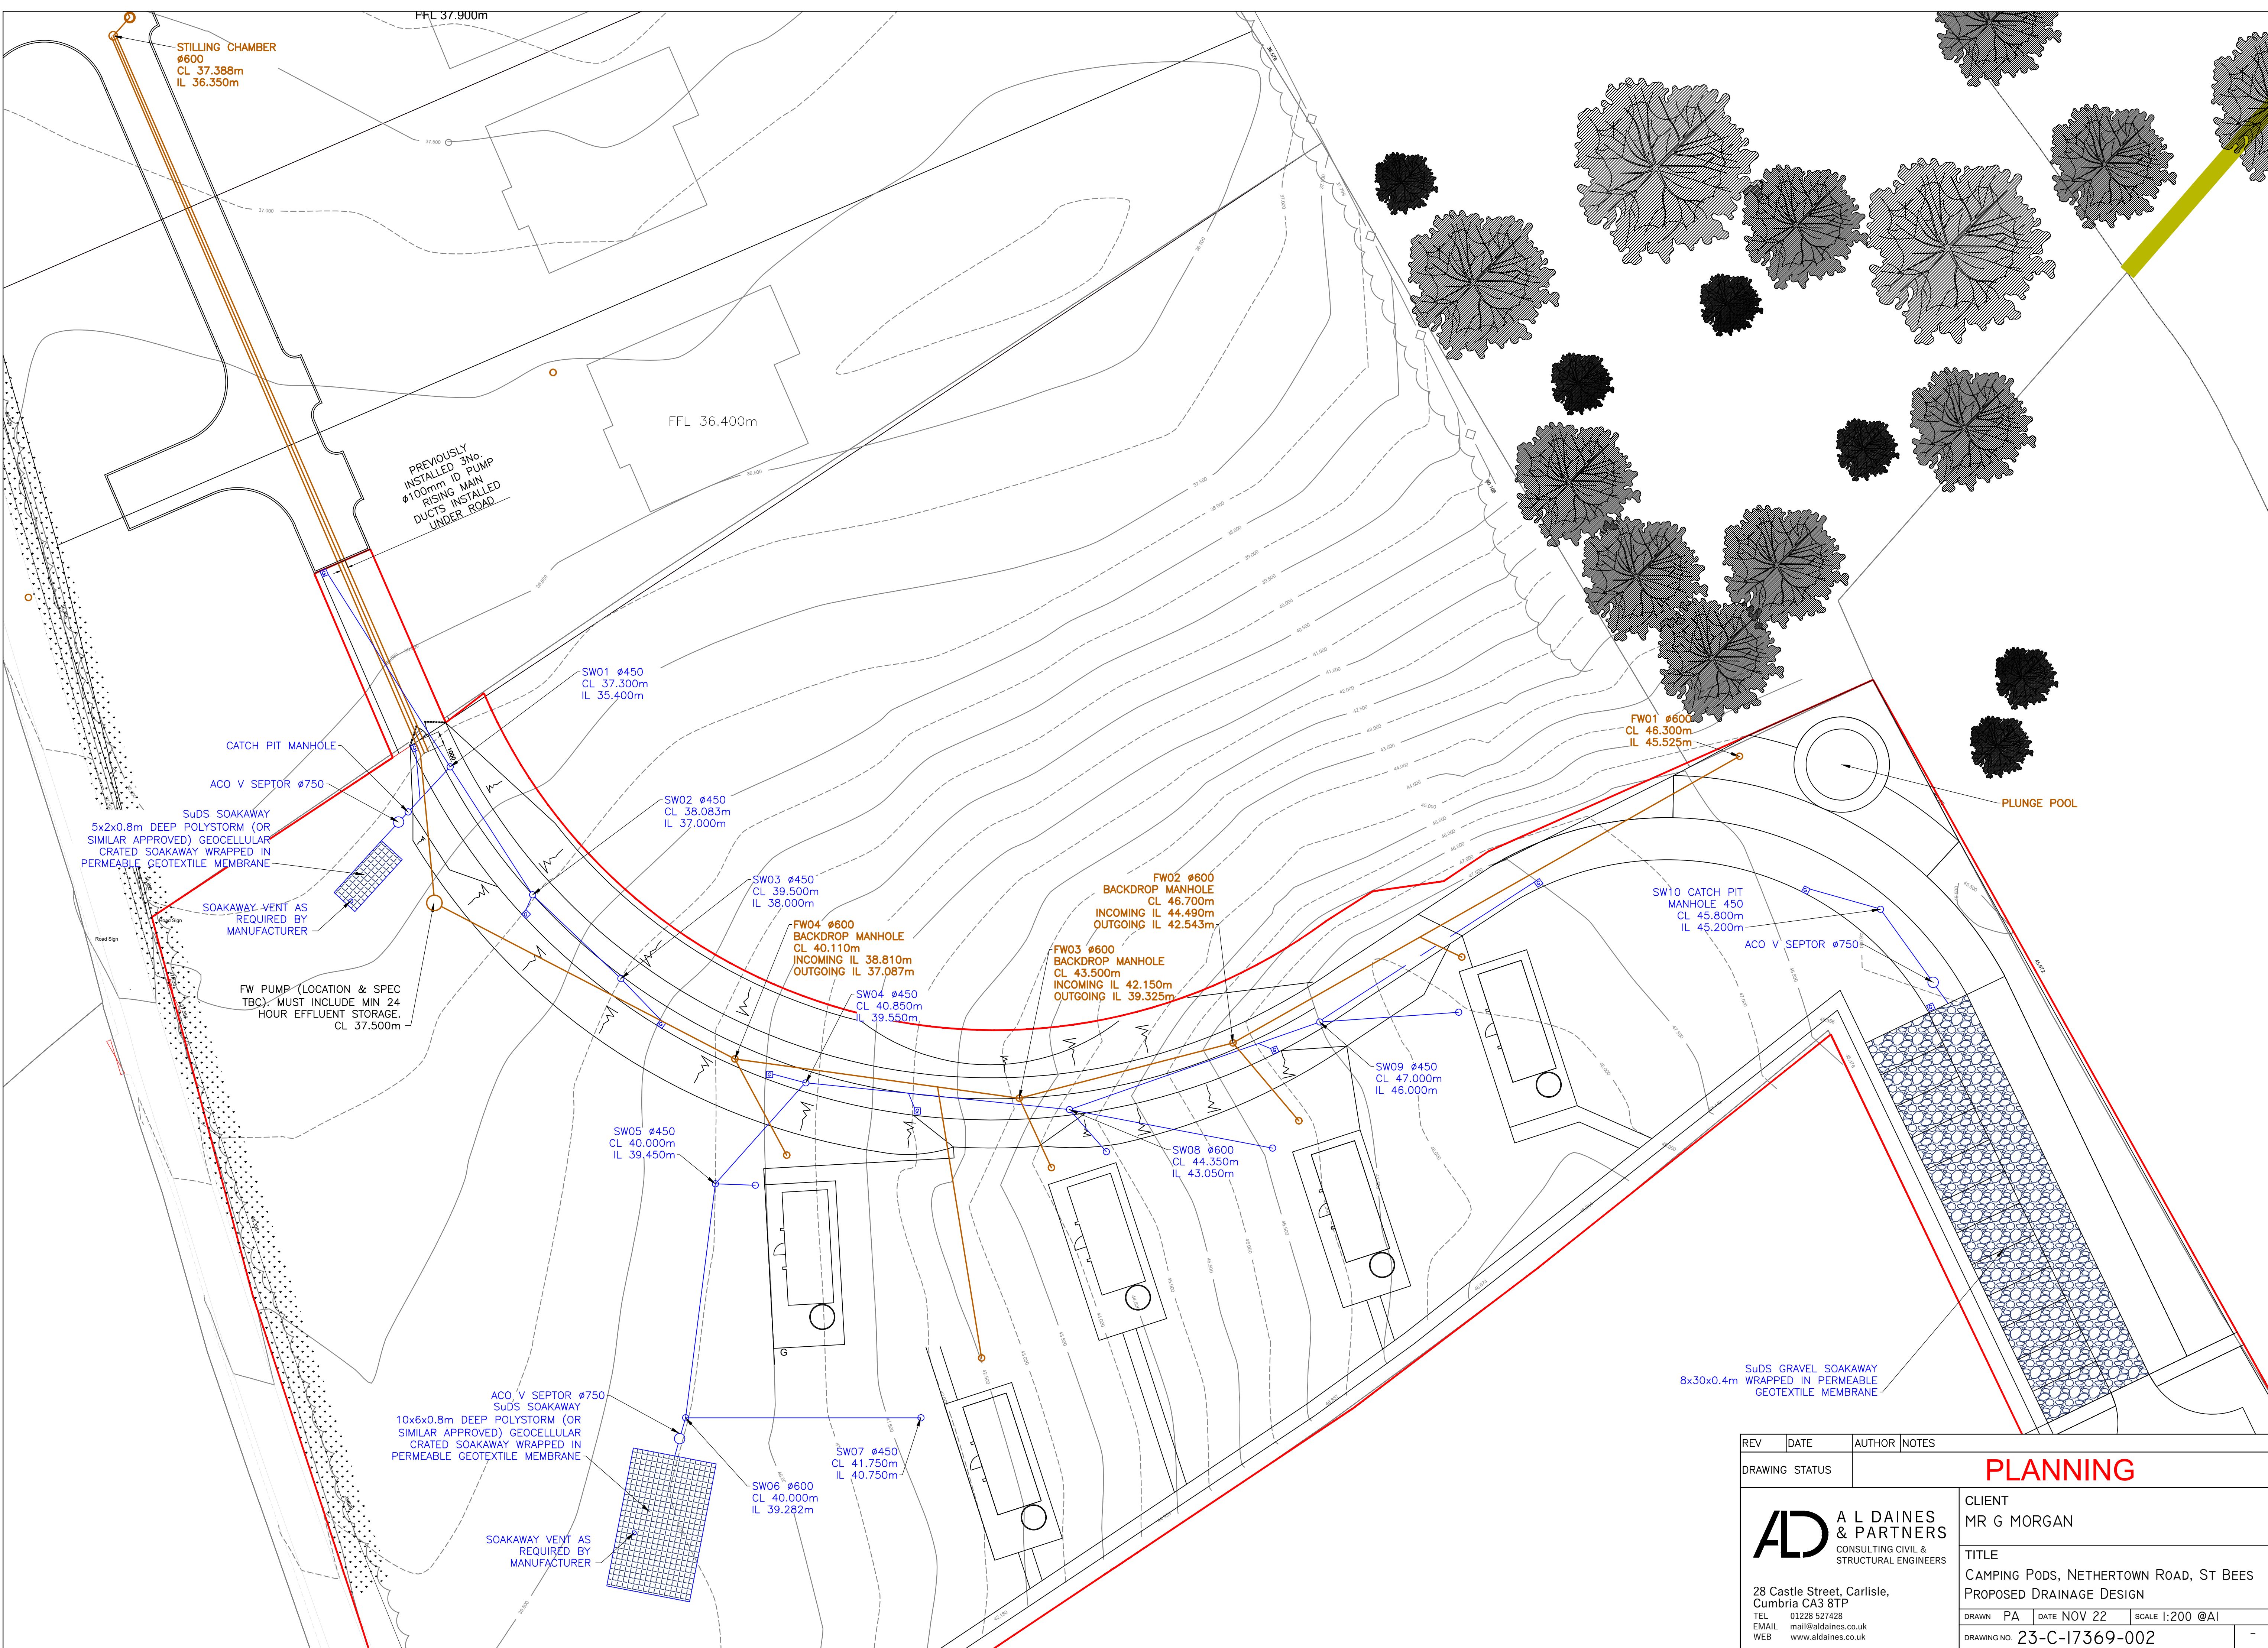

REV	DATE	AUTHOR	NOTES
DRAWING STATUS			
PLANNING			
CLIENT MR G MORGAN			
TITLE CAMPING PODS, NETHERTOWN ROAD, ST BEES PROPOSED DRAINAGE DESIGN			
DRAWN PA		DATE NOV 22	SCALE 1:200 @AI
DRAWING NO. 23-C-17369-002			-

AD

A L DAINES
& PARTNERS

CONSULTING CIVIL &
STRUCTURAL ENGINEERS

28 Castle Street, Carlisle,
Cumbria CA3 8TP
TEL 01228 527428
EMAIL mail@aldaines.co.uk
WEB www.alldaines.co.uk