


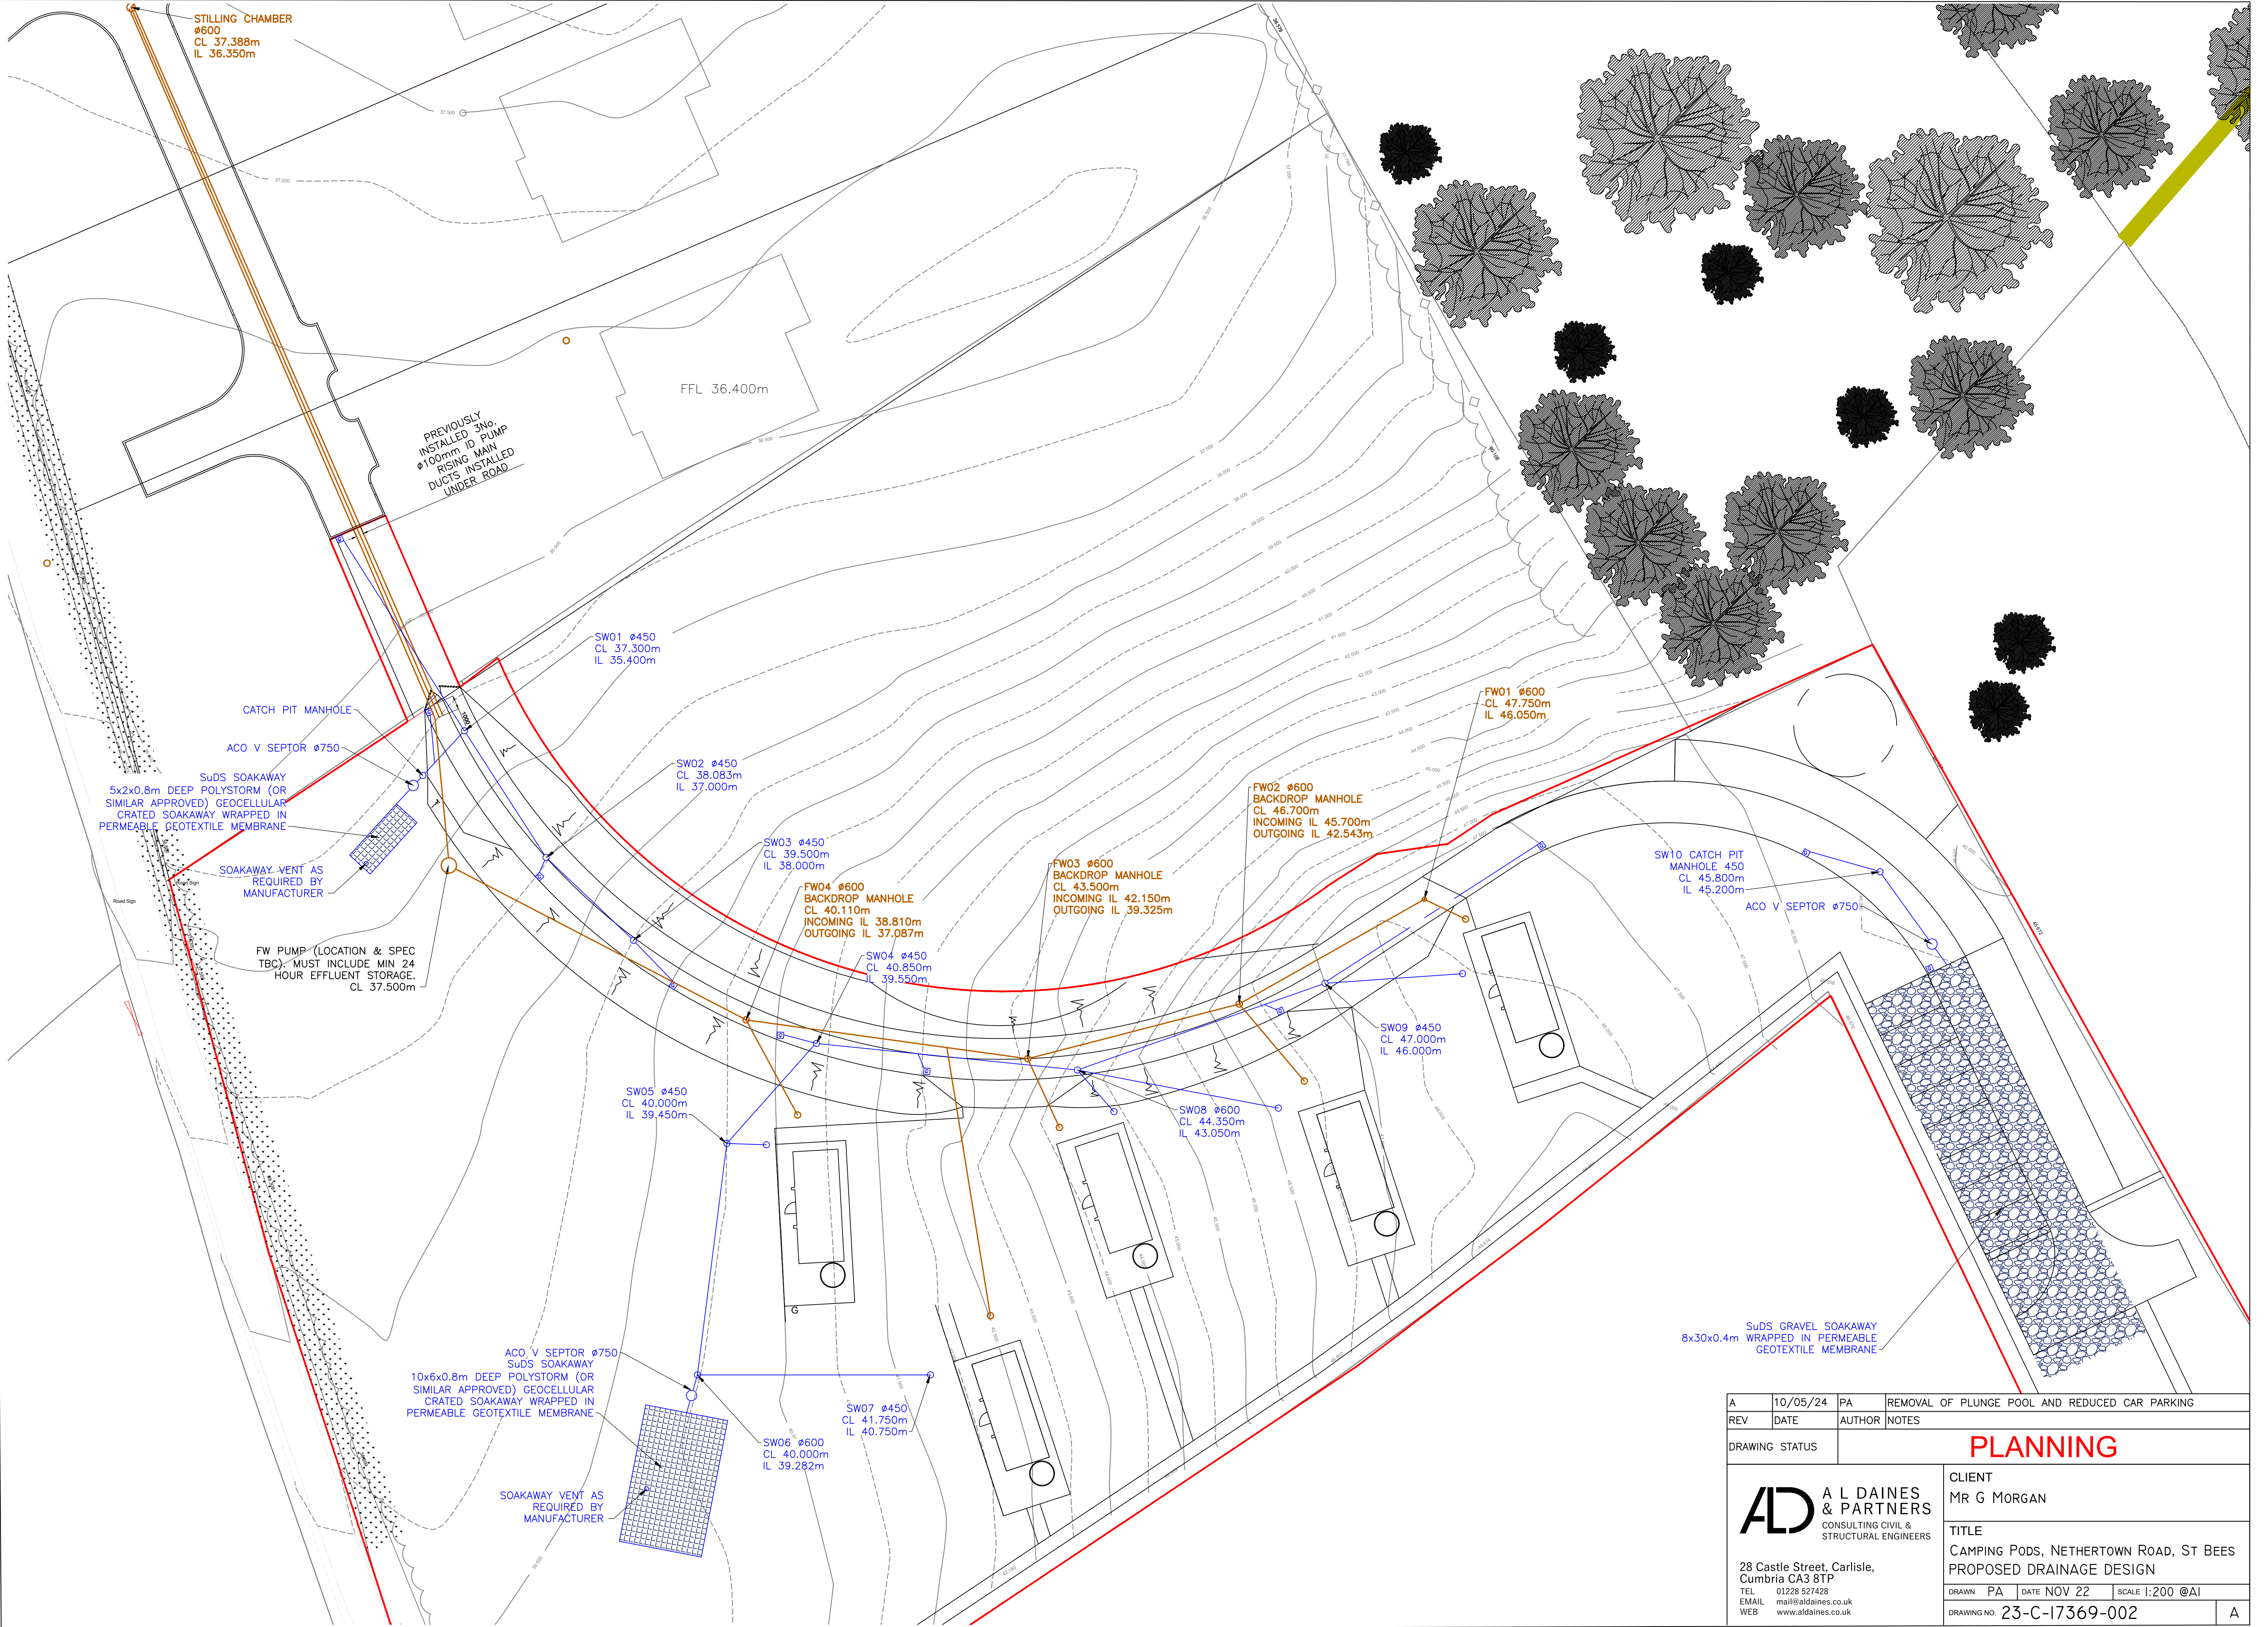

A	10/05/24	PA	REMOVAL OF PLUNGE POOL AND REDUCED CAR PARKING
REV	DATE	AUTHOR	NOTES
DRAWING STATUS		PLANNING	
AD A L DAINES & PARTNERS CONSULTING CIVIL & STRUCTURAL ENGINEERS 28 Castle Street, Carlisle, Cumbria CA3 8TP TEL 01228 527428 EMAIL mail@aldaines.co.uk WEB www.alldaines.co.uk CLIENT		MR G MORGAN	
		TITLE	
		CAMPING PODS, NETHERTOWN ROAD, ST BEES	
		PROPOSED DRAINAGE DESIGN	
DRAWN	PA	DATE NOV 22	SCALE 1:200 @AI
DRAWING NO. 23-C-17369-002			A