


LONG SECTION THROUGH CENTER LINE OF THE ROAD

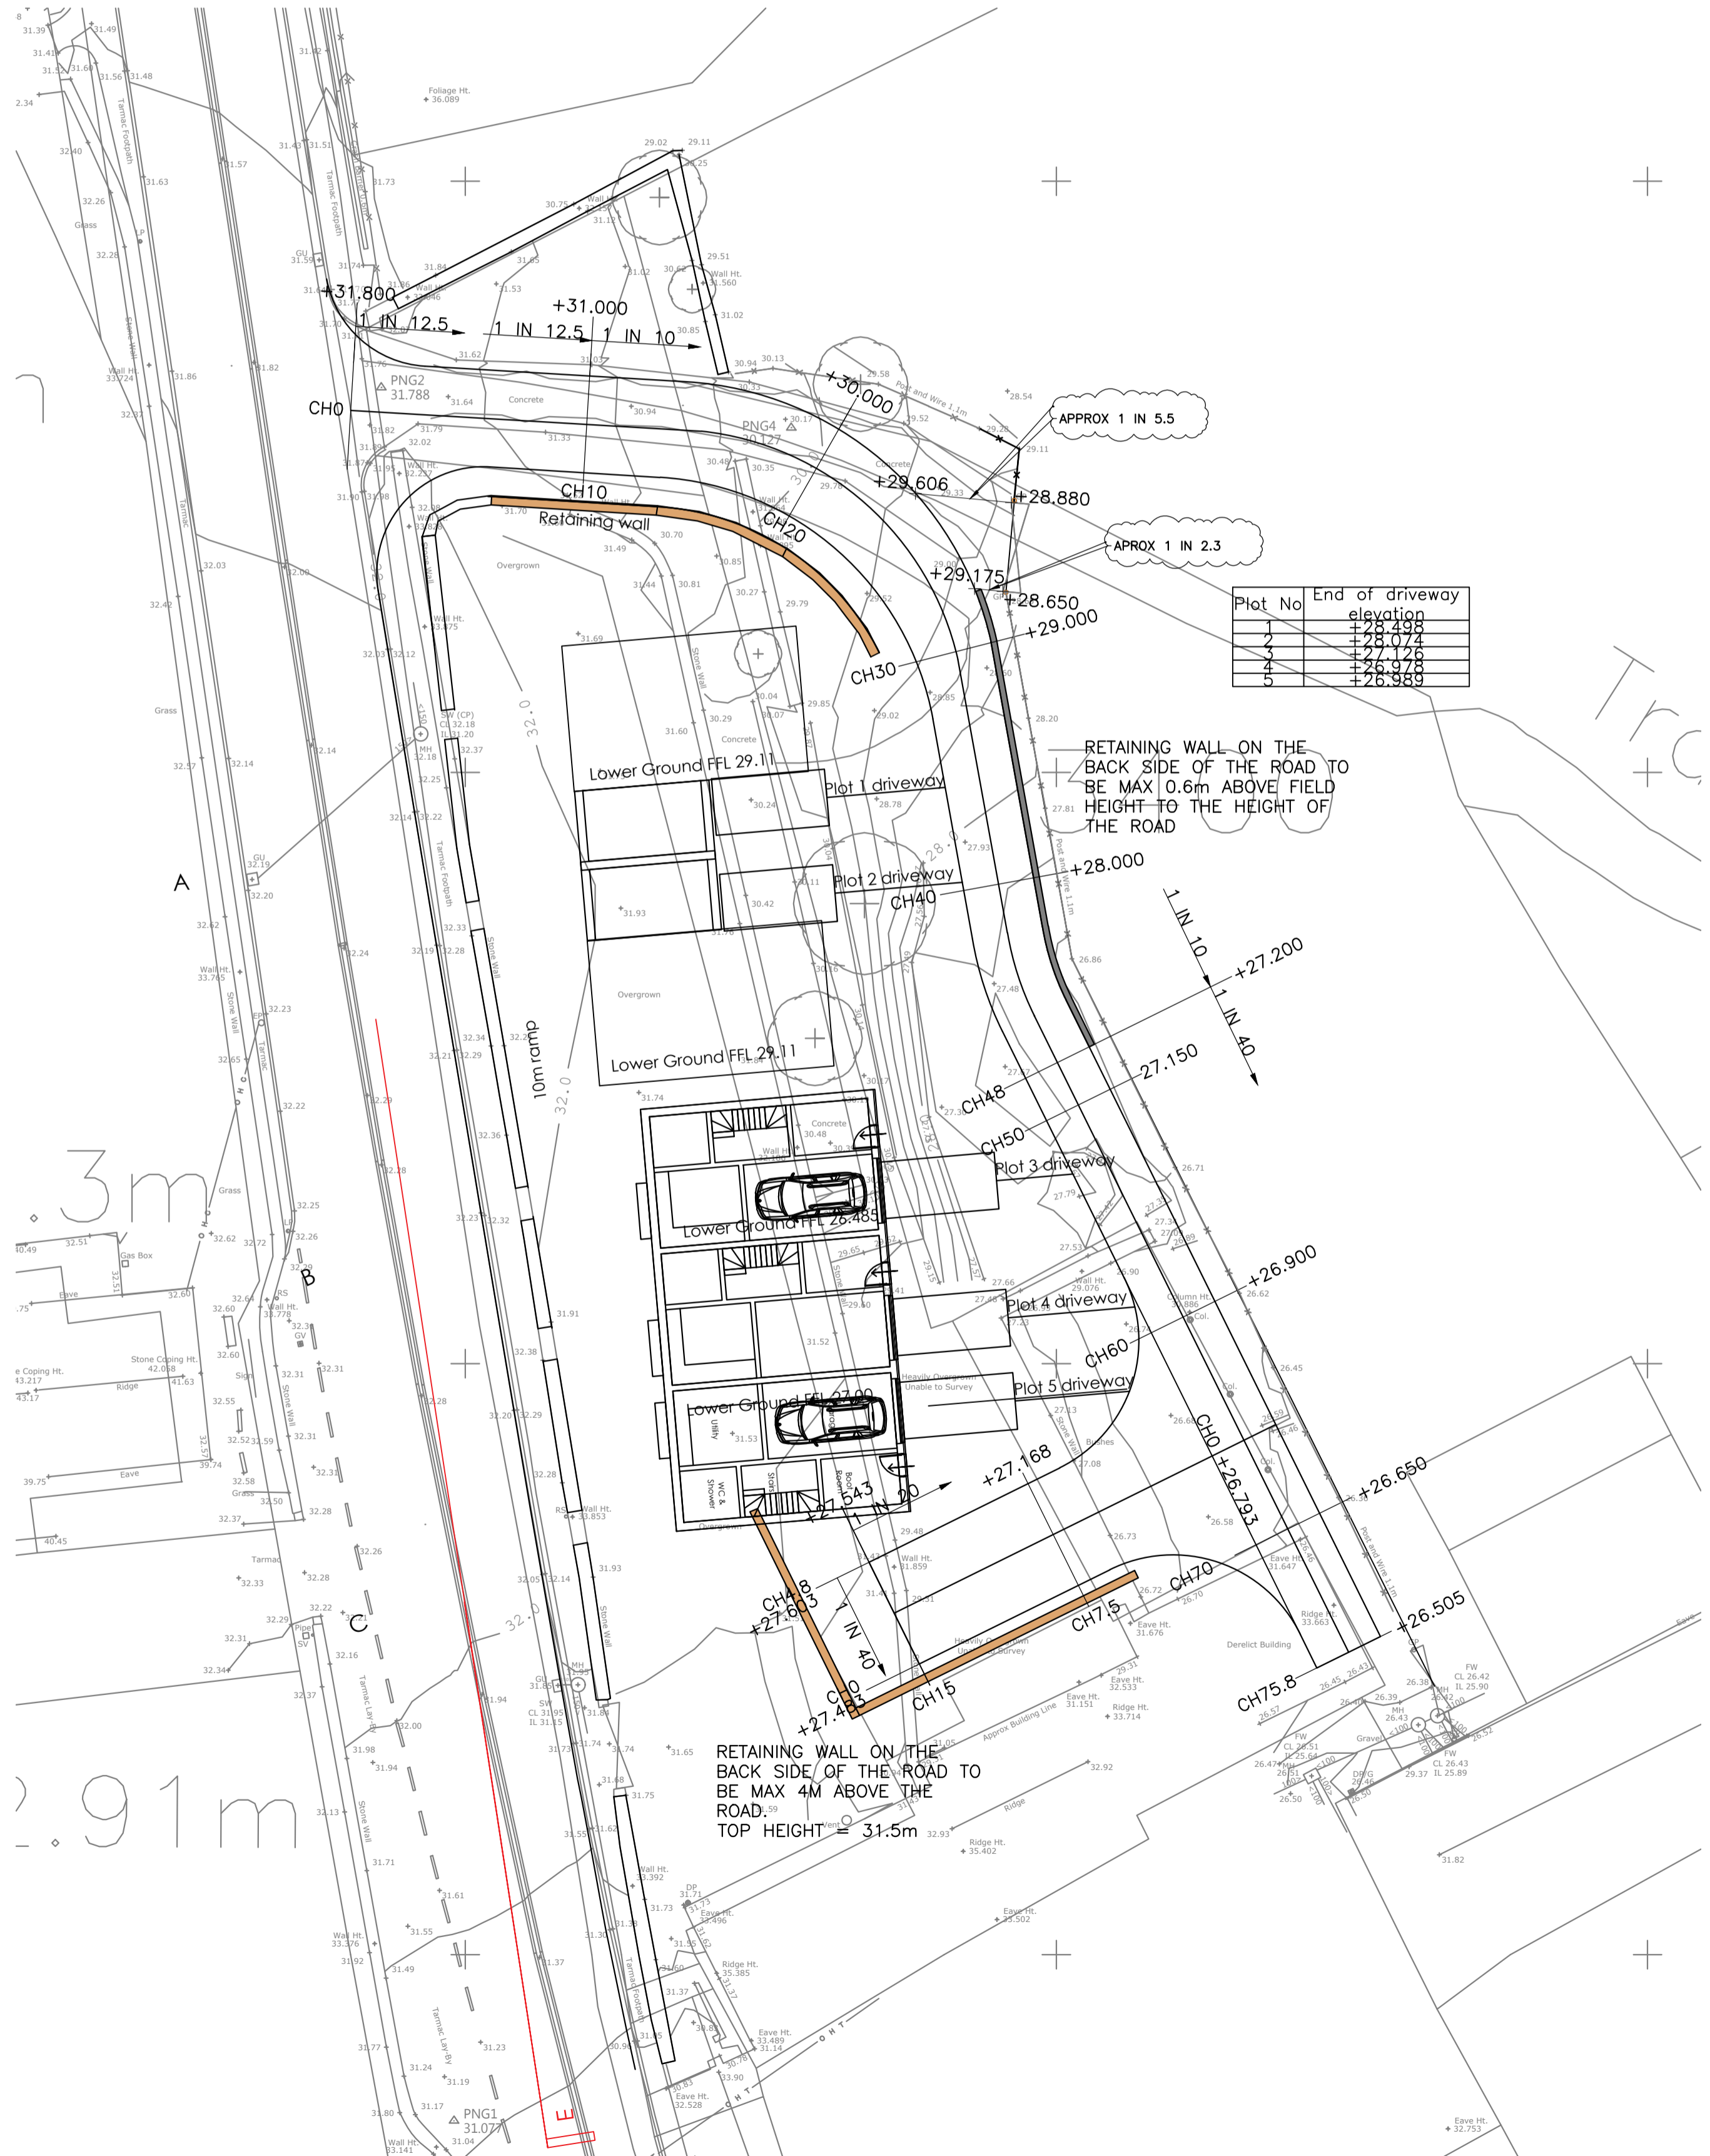

B	MAR 26	LD	ADJUSTMENTS MADE TO ROAD LEVELS AND INCREASED DRAINAGE AREA
A	FEB 26	LD	ADJUSTMENTS MADE TO ARCHITECTS NEW HOUSE LEVELS
REV	DATE	AUTHOR	NOTES

DRAWING STATUS: **PRELIMINARY**

CLIENT: MORESBY HALL HOTEL LIMITED

TITLE: RESIDENTIAL DEVELOPMENT, MORESBY HALL ROAD PLAN

DRAWN	LD	DATE	SEP 25	SCALE	AS SHOWN @A1
DRAWING NO.	25-C-18182/01				B

AD A L DAINES & PARTNERS
CONSULTING CIVIL & STRUCTURAL ENGINEERS
Old Croft, Kells Place, Carlisle, Cumbria CA3 9BA
TEL 01228 527428
EMAIL mail@aldaines.co.uk
WEB www.aldaines.co.uk