



REVISIONS			
Rev	Description	Drawn	Date

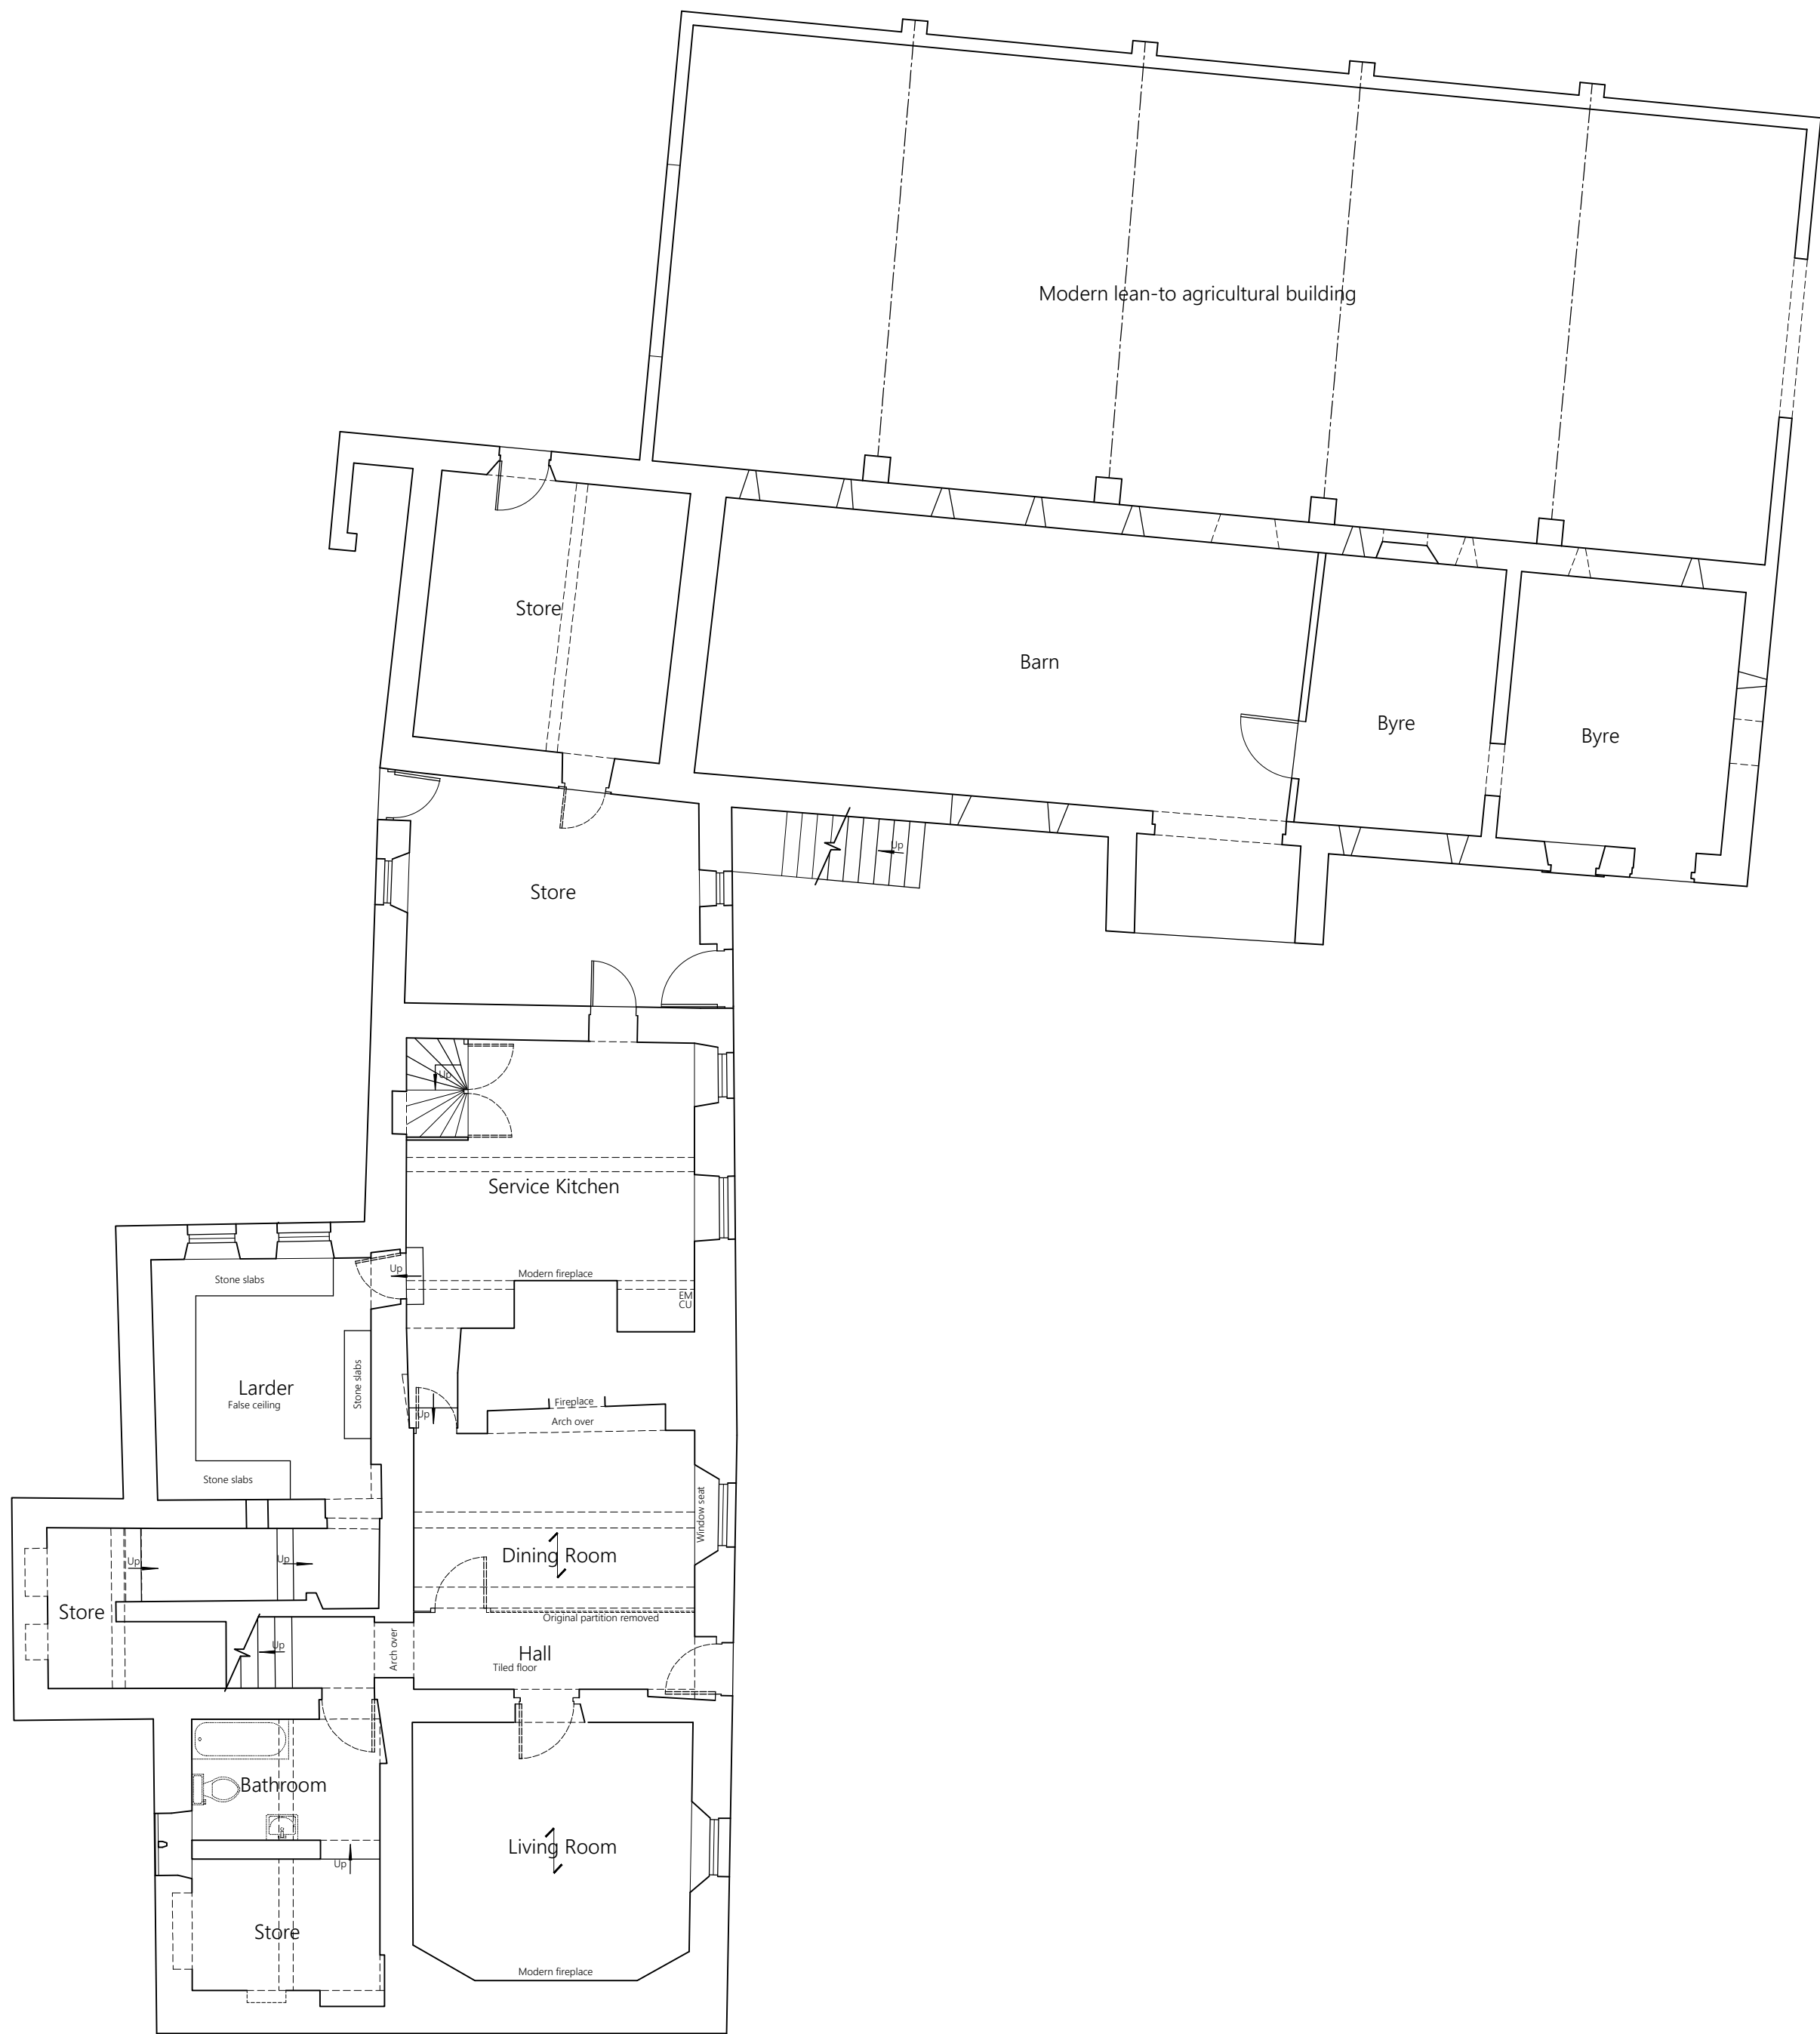

Ground Floor Plan



First Floor Plan

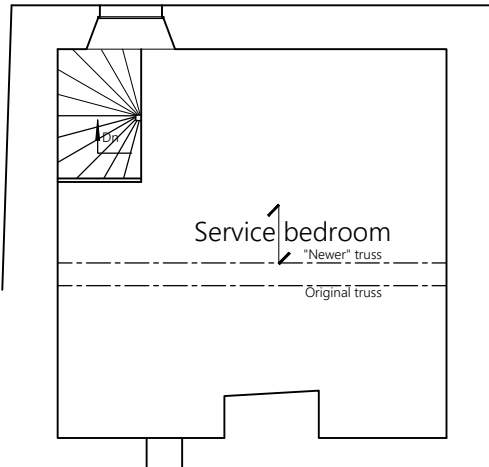

Second Floor Plan

Purpose:
Planning

Client:
Thomsen Estates

Project:
Scalegill Hall, Moor Row

Title:
Plans As Existing